



Road Closures

**Bolton
Council**

**NOTIFICATION OF TEMPORARY ROAD CLOSURE
ROAD TRAFFIC REGULATION ACT 1984**

STREET

Coronation Street

DATES

23 JUL 2018 to 23 JAN 2020

(end date and duration are subject to change)

REASON

Octagon Theatre Rebuilding

Legal order and diversion plan (if available) are attached.

also one-way traffic:

**Ashburner Street - from Queen St to Howell Croft
South - eastbound only.**

**Howell Croft South - from Ashburner St to Victoria
Square South - northbound only.**

www.bolton.gov.uk/trafficorders

TEMPORARY ROAD CLOSURE AND ONE WAY TRAFFIC

THE BOROUGH COUNCIL OF BOLTON
ROAD TRAFFIC REGULATION ACT 1984 S.14
THE BOLTON (ASHBURNER STREET, HOWELL CROFT SOUTH & CORONATION
STREET) (TEMPORARY ROAD CLOSURE AND ONE WAY TRAFFIC) (NO.91) ORDER
2018

The Council intends to make an order not less than seven days from this date, the effect of which, being operative from 23 July 2018, will be to implement the following restrictions:

TEMPORARY ROAD CLOSURE

Coronation Street - between Victoria Square South and Ashburner Street.

TEMPORARY ONE WAY TRAFFIC


Ashburner Street - from Queen St to Howell Croft South - eastbound only.

Howell Croft South - from Ashburner St to Victoria Square South - northbound only.

Diversion routes will be signed. The order is necessary due to building refurbishment works and will cease to have effect 18 months from its operative date or on completion of the works whichever first occurs.

Bolton Council. 2 July 2018

www.bolton.gov.uk/trafficorders

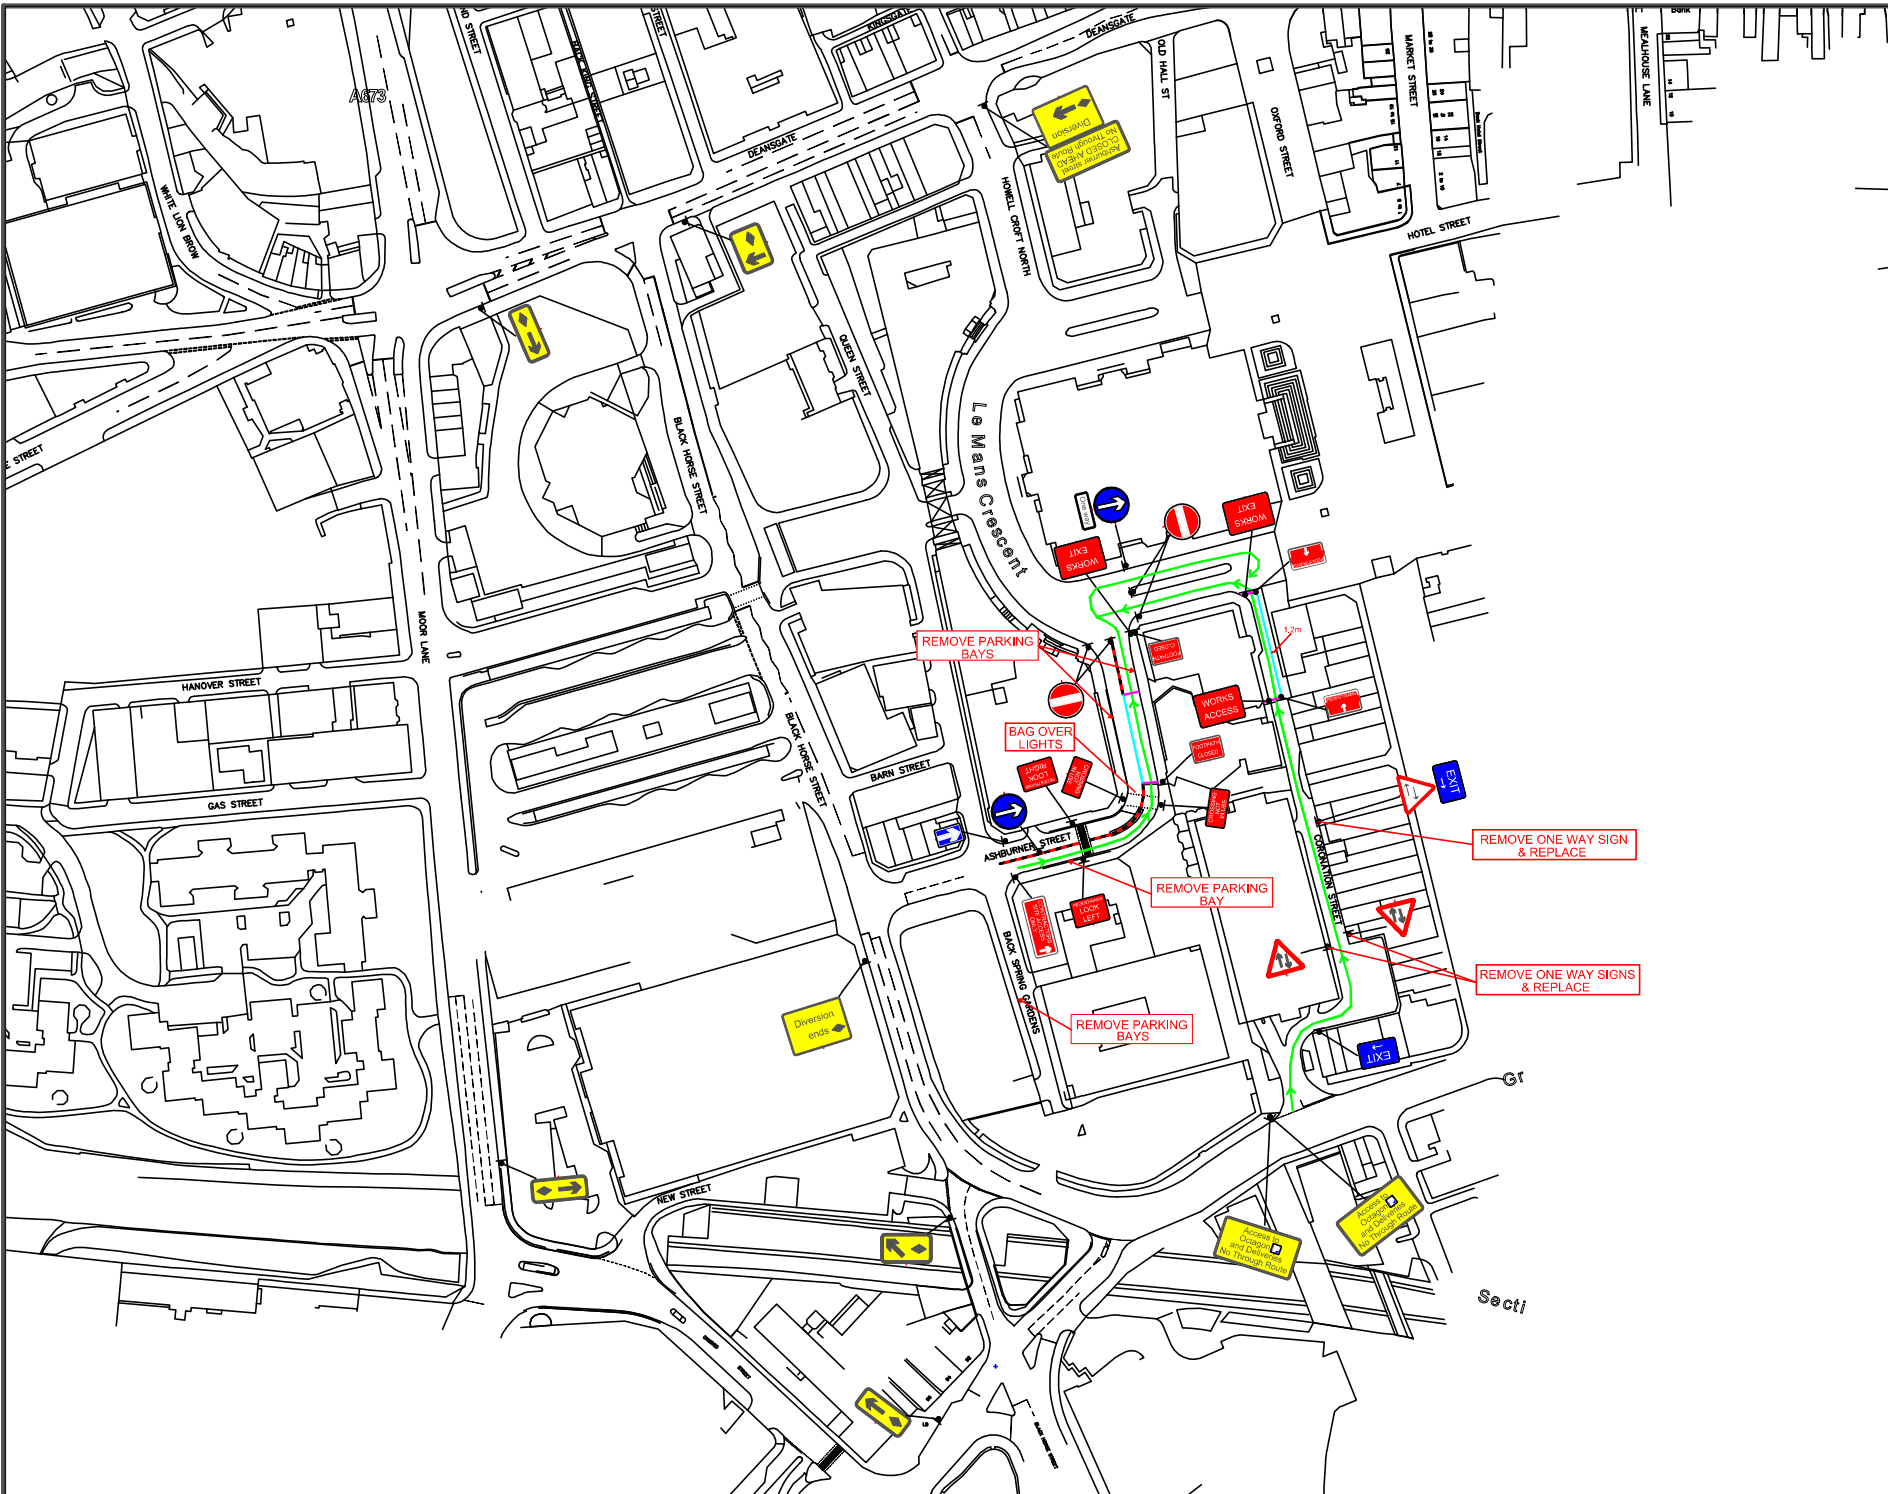

CONTRACTORS SITE ACCESS ONLY ↑ x1

Access to Octagon and Deliveries No Through Route x2

Ashburner street CLOSED AHEAD No Through Route x1

NOTES:
 Sideways safety zone = 0.5m
 Longways safety zone = 0.5m
 Speed limit in force = 30 mph



— SITE TRAFFIC

- KEY:
- ROAD CONES
 - LOCATION OF ROAD SIGN
 - LOCATION OF SIGNAL HEAD
 - WATER FILLED BARRIER
 - HOARDING
 - GATES
 - LOCATION OF ADVANCE WORKS NOTICE SIGN (Installed 2 weeks prior)

Rev	Scale	Remarks	Drawn By	Status	Date
-	1:1000 @ A4	SV		PROPOSED	19.03.18
Project Title & Main Contractor WILMOTT DIXON OCTAGON THEATER					
Description ONE WAY SYSTEM LE MANS CRESCENT BOLTON					

Road Safety Services Limited
 Brackenhurst, Bradshaw Lane, Kivikram, PR4 3HD
 Tel: 01253 596389 Fax: 01773 611932
 E-mail: shaur@road-safety.net
 Web Site: www.road-safety.net

Drawing Ref
21187-01REV

Reproduced from Ordnance Survey Mapping with the permission of the Controller of Her Majesty's Stationery Office. © CROWN COPYRIGHT Unauthorised reproduction of this drawing is prohibited. The map is licensed for 12 months from the date of issue for internal business use only. The traffic management layout it contains are Copyright to Road Safety Services Limited and can only be used with the written permission of Road Safety Services Limited. Road Safety Services Limited can not be held liable in any way for the information detailed on this plan. It is the responsibility of the client to ensure that the information supplied complies with all statutory undertakings and legal guidelines.