

**BOROUGH COUNCIL OF BOLTON (CHANCERY LANE, BOLTON)**

**PUBLIC SPACES PROTECTION ORDER 2019**

The Borough Council of Bolton in exercise of its powers under Section 59, 64 and 72 of the Anti-social Behaviour, Crime and Policing Act 2014 ("the Act") hereby makes the following Order:-

1. This Order shall come into operation on 20<sup>th</sup> March 2019 and shall have effect for a period of 3 years from the date hereof.
2. This Order relates to that part of Chancery Lane as shown in red on the attached Plan ('Restricted Area').
3. The effect of this Order will be to restrict the public right of way over the 'Restricted Area' between Monday to Saturday during the hours of 5.30pm on one day and 9.00am on the next and on Sunday and every Public Holiday for 24 hours.
4. The restriction in paragraph 3 of this Order shall not apply to any registered owner of, or person who lives or works in, premises adjoining the 'Restricted Area', or to any police, ambulance or fire service personnel, acting in pursuance of statutory powers or duties or to any statutory undertaker, gas, electricity, water, or communications provider requiring access to their apparatus situated in the 'Restricted Area', or persons and / or vehicles required, where necessary, in connection with maintenance work or other function of the Council.
5. Except as provided in paragraph 4 of this Order no person shall use the public rights of way over the 'Restricted Area' during the hours of operation.
6. This Order authorises the installation and maintenance of barriers and or lockable swing gates which will enforce the restriction.
7. The alternative route for pedestrians and vehicles are as follows. The south side of number 24 Bowkers Row, the east side of numbers 20 to 24 Bowkers Row, the east side of numbers 1 and 2 rear of Chancery Lane, the east side of St Andrews Court and the north side of St Andrews Court shown by arrowed lines on the attached Order Plan.
8. Responsibility for the maintenance of the barriers and or lockable swing gates in the 'Restricted Area' will lie with the Community Safety Officer, Bolton Council, Town Hall, BL1 1RU. Their contact telephone number is (01204) 331081.
9. The Council is satisfied that the conditions set out in Sections 59, 64 and 72 of the Act have been satisfied and that it is in all the circumstances expedient to make this Order for the purposes of reducing anti-social behaviour in the 'Restricted Area'. The Council makes the Order because anti-social behaviour in the 'Restricted Area' has had a detrimental effect on the quality of life of those in the locality. The effect or likely effect of this is, or is likely to be, of a persistent or continuing nature, is or is likely to be, such as to make this unreasonable and justifies the restriction imposed by this Order.

COMMON SEAL of THE

BOROUGH COUNCIL OF

BOLTON was hereto affixed


on the 27<sup>th</sup> day of February 2019

in the presence of:-



SEALING NO.  
20762

Authorised Sealing Officer

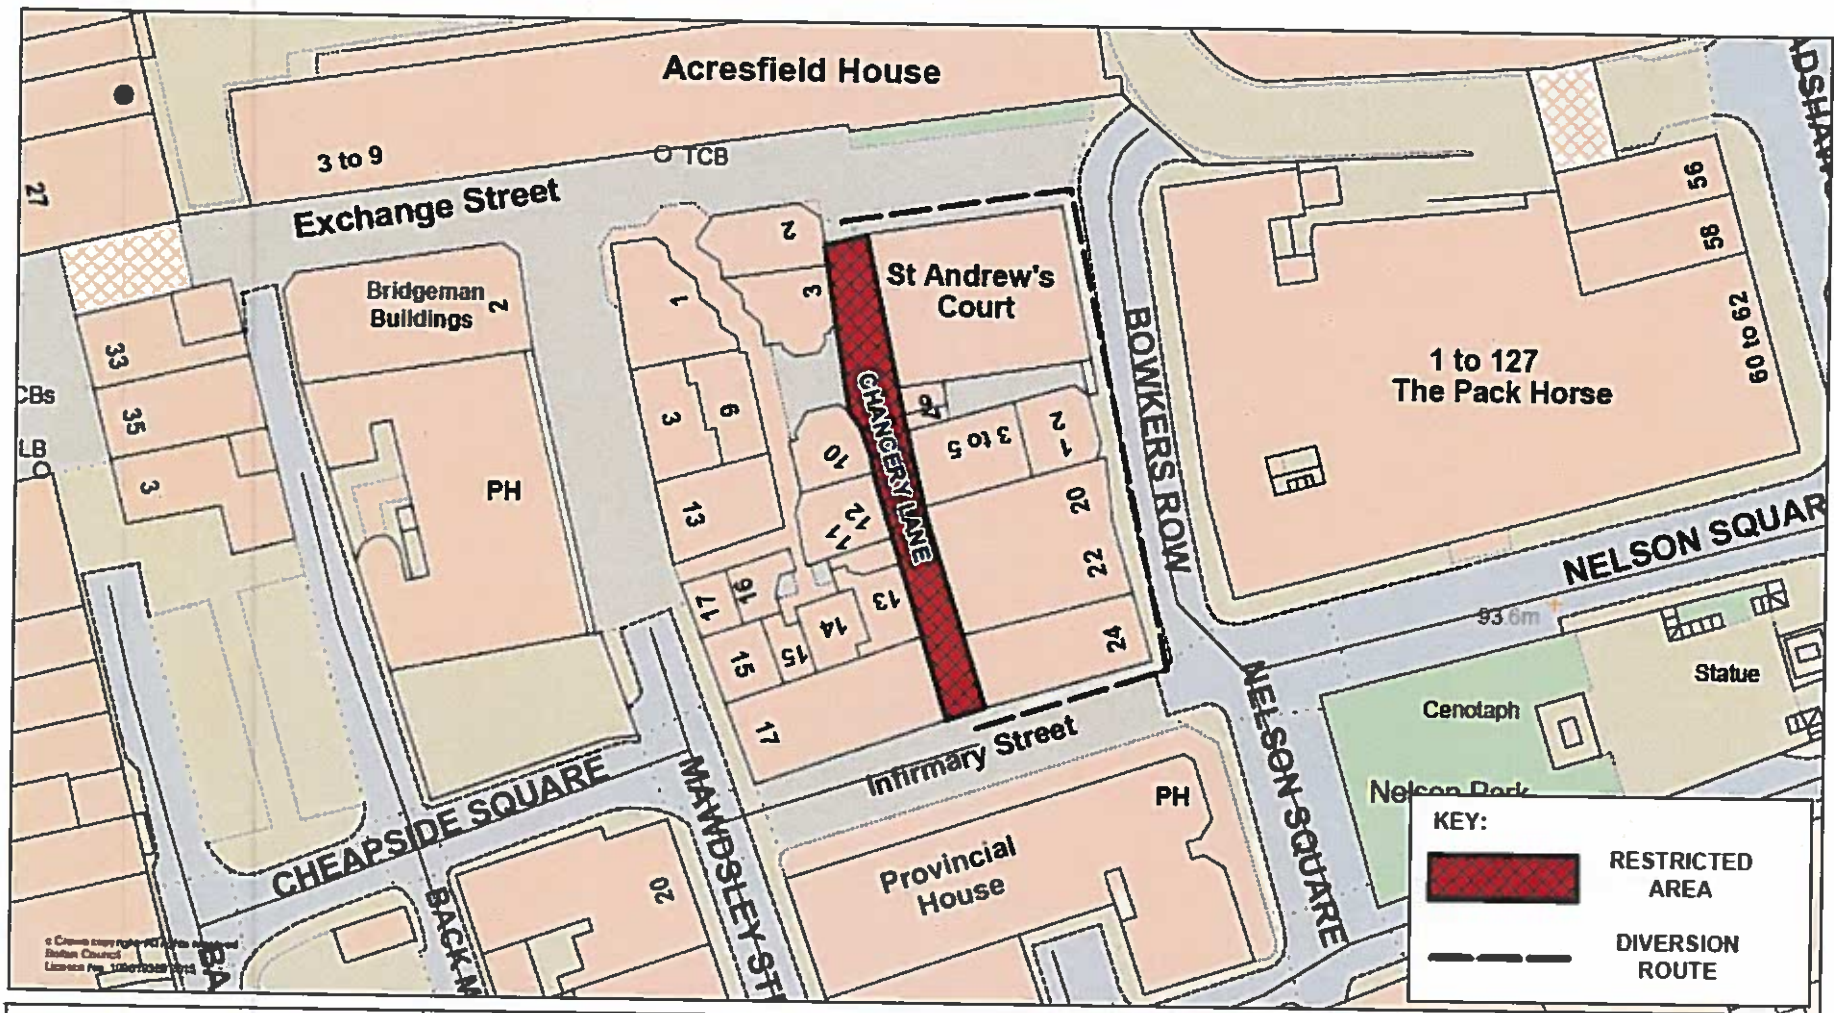

**Bolton Council**

HIGHWAYS AND ENGINEERING  
Directorate of Place

**CHANCERY LANE, BOLTON -  
PSPo LOCATION PLAN**

SCALE	1 : 1250
DATE	7/12/2015
DRAWING No.	CLPSPo/002
DRAWN BY	J Fox
CHECKED BY	