



Road Closures

**Bolton
Council**

**NOTIFICATION OF TEMPORARY ROAD CLOSURE
ROAD TRAFFIC REGULATION ACT 1984**

STREET

Crompton Way

DATES

1 FEB / 25-26 APR / 6-7 JUN

(end date and duration are subject to change)

REASON

Resurfacing / Junction improvements

Public notice and diversion plan (if available) are attached.

THE BOROUGH COUNCIL OF BOLTON
ROAD TRAFFIC REGULATION ACT 1984 S.14
CROMPTON WAY - TEMPORARY CLOSURES

The Council intends to make an order, operative from 1 February 2020 will implement the following restrictions, to enable resurfacing works to take place:

ROAD CLOSURES : Crompton Way, from Bury Rd to Bk Bury Rd East - 01 FEB (for 1 day), 25 to 26 APR and 06 to 07 JUN.

NO LEFT TURN : Crompton Way, into Bury Rd - 04 FEB to 05 MAR.

NO RIGHT TURN : Crompton Way, into Bury Rd - 09 to 31 MAR.

Diversion routes will be signed. The Order will end after 18 months or on completion of the works whichever first occurs.

Bolton Council. 13 January 2020.



If your waste or recycling bins are due to be emptied during road or resurfacing works, please present them at the nearest accessible point. This will ensure that your bins can be emptied on the usual collection day.


www.bolton.gov.uk/trafficorders

DRAWING NUMBER	DRAWN BY	VERIFIED BY
DWG-2019-00390	JON HART	JOHN BRIERLEY



DRAWING NOT TO SCALE
DATE: 16 / 12 / 2019

URBAN 64 TRAFFIC LIGHTS SYSTEM IN OPERATION FOR DURATION OF WORKS

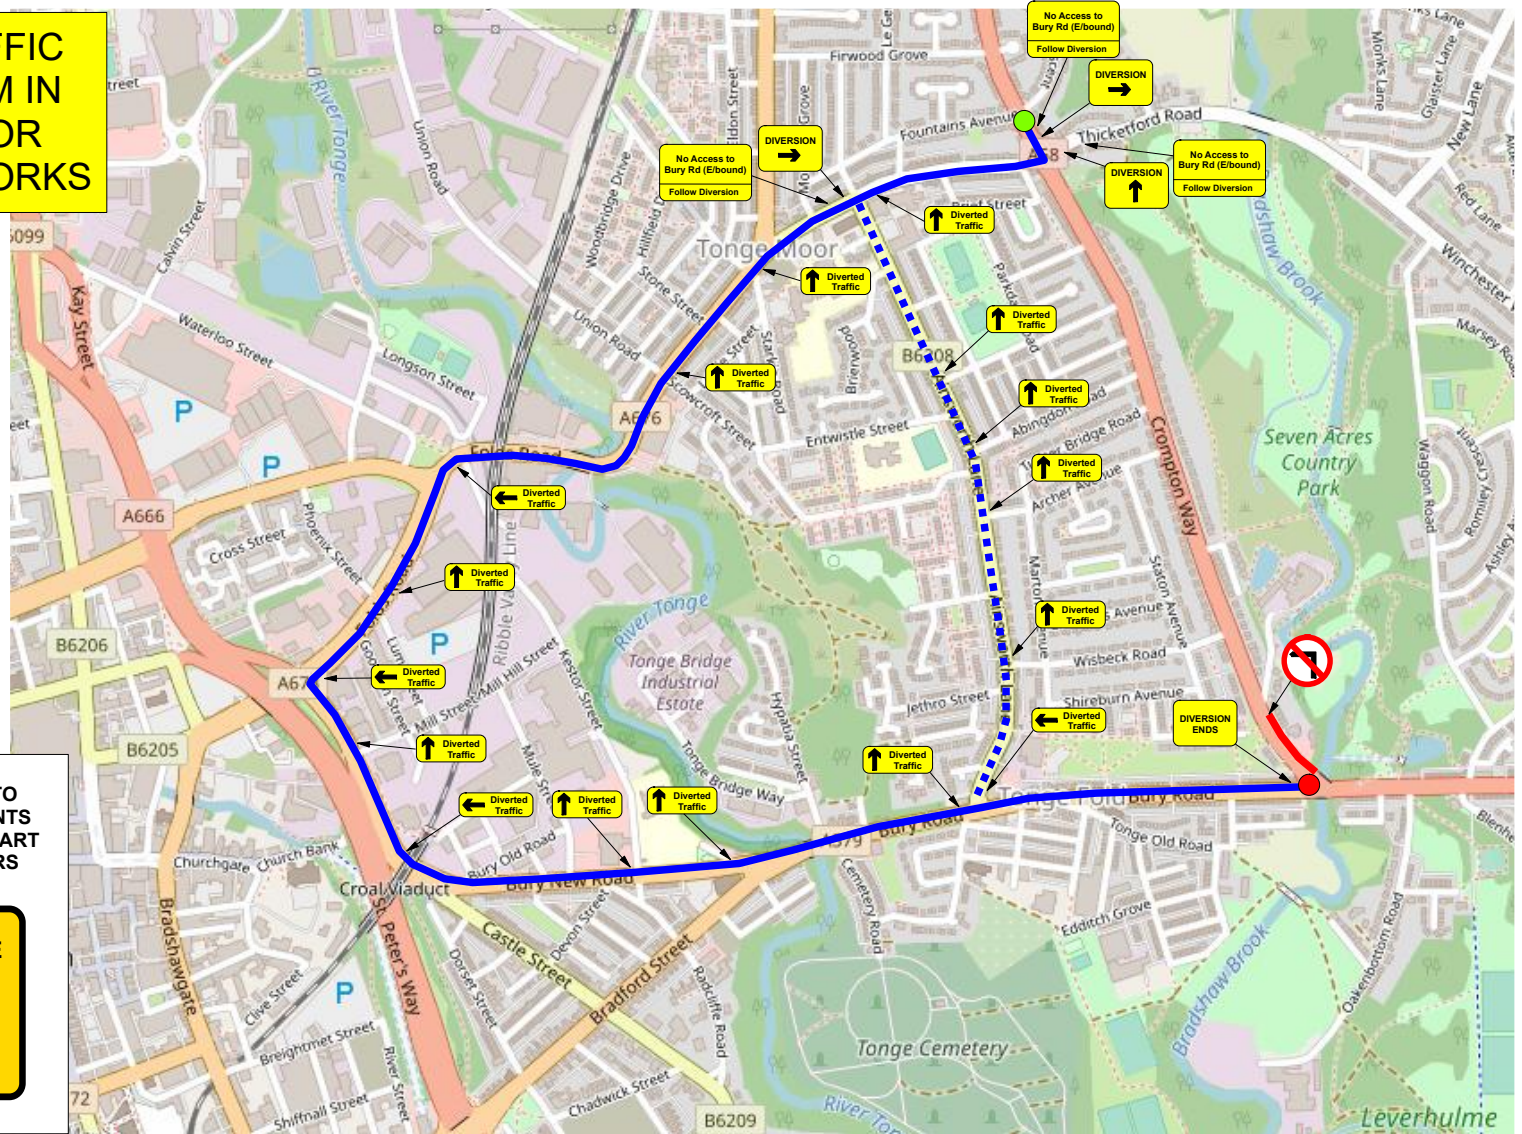

3 x special signs required

No Access to Bury Rd (E/bound)
Follow Diversion

ADVANCE WARNING SIGNS TO BE PLACED AT CLOSURE POINTS 2 WEEKS PRIOR TO WORKS START DATE TO ADVISE ROAD USERS

ROAD CLOSED HERE 4TH FEB - 5TH MAR 0930-1530 SORRY FOR ANY INCONVENIENCE



2 Works TM Ltd
Spenn Trading Estate
Spenn Lane
Cleckheaton
West Yorkshire
BD19 4AB
Tel: 0845 222 1 222



CLIENT: BETHELL CONSTRUCTION
LOCATION: CROMPTON WAY (JCN BURY ROAD), BOLTON
PHASE 1 - DIVERSION ROUTE FOR NO LEFT TURN
DIVERSION ROUTE ONLY TO BE IN EFFECT DURING OFF PEAK HOURS WHEN PHASE 1A IS IN PLACE


FURTHER COMMENTS:
PHASE 1
DIVERSION ROUTE
(04/02/2020 - 05/03/2020)

DRAWING NUMBER	DRAWN BY	VERIFIED BY
DWG-2019-00393	JON HART	JOHN BRIERLEY



DRAWING NOT TO SCALE
DATE: 16 / 12 / 2019

URBAN 64 TRAFFIC LIGHTS SYSTEM IN OPERATION FOR DURATION OF WORKS

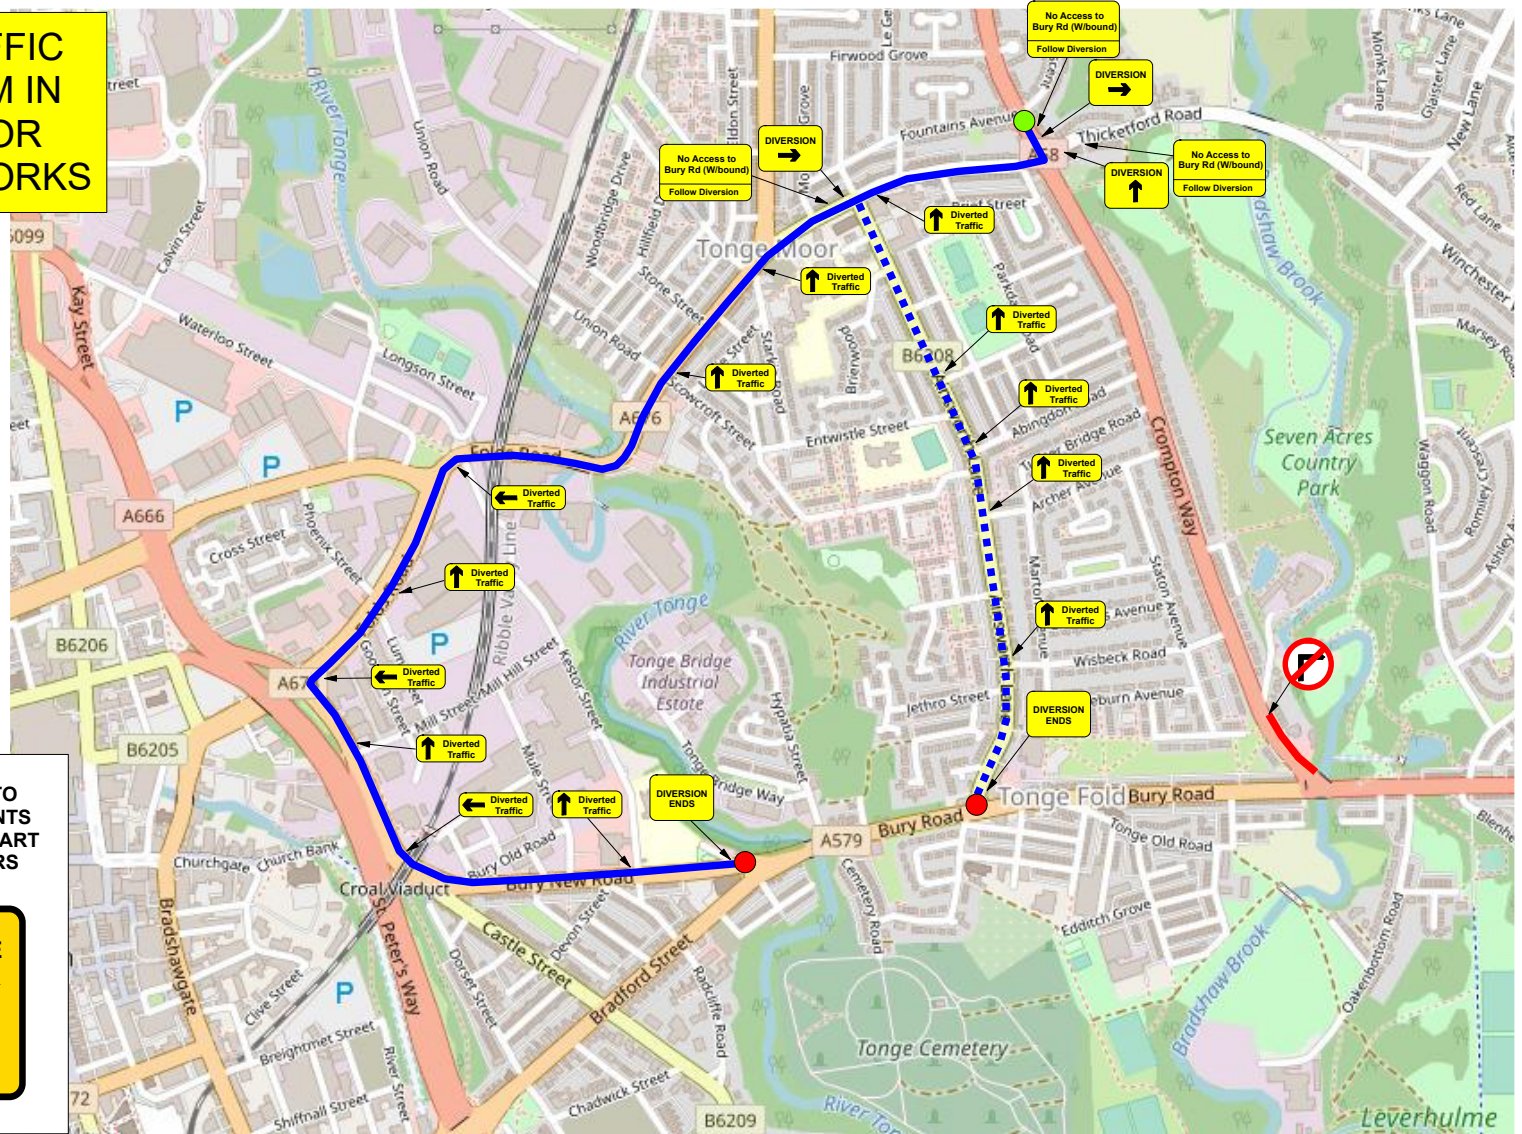

3 x special signs required

No Access to Bury Rd (Wbound)
Follow Diversion

ADVANCE WARNING SIGNS TO BE PLACED AT CLOSURE POINTS 2 WEEKS PRIOR TO WORKS START DATE TO ADVISE ROAD USERS

ROAD CLOSED HERE 9TH MAR - 31ST MAR 0930-1530 SORRY FOR ANY INCONVENIENCE



2 Works TM Ltd
Spenn Trading Estate
Spenn Lane
Cleckheaton
West Yorkshire
BD19 4AB
Tel: 0845 222 1 222



CLIENT: BETHELL CONSTRUCTION
LOCATION: CROMPTON WAY (JCN BURY ROAD), BOLTON
PHASE 2 - DIVERSION ROUTE FOR NO RIGHT TURN
DIVERSION ROUTE ONLY TO BE IN EFFECT DURING OFF PEAK HOURS WHEN PHASE 2A IS IN PLACE

FURTHER COMMENTS:
PHASE 2
DIVERSION ROUTE
(09/03/2020 - 31/03/2020)

DRAWING NUMBER	DRAWN BY	VERIFIED BY
DWG-2019-00400	JON HART	JOHN BRIERLEY




DRAWING NOT TO SCALE
DATE: 16 / 12 / 2019

URBAN 64 TRAFFIC LIGHTS SYSTEM IN OPERATION FOR DURATION OF WORKS

5 x special signs required

CROMPTON WAY CLOSED
No Access to Bury Rd
Follow Diversion

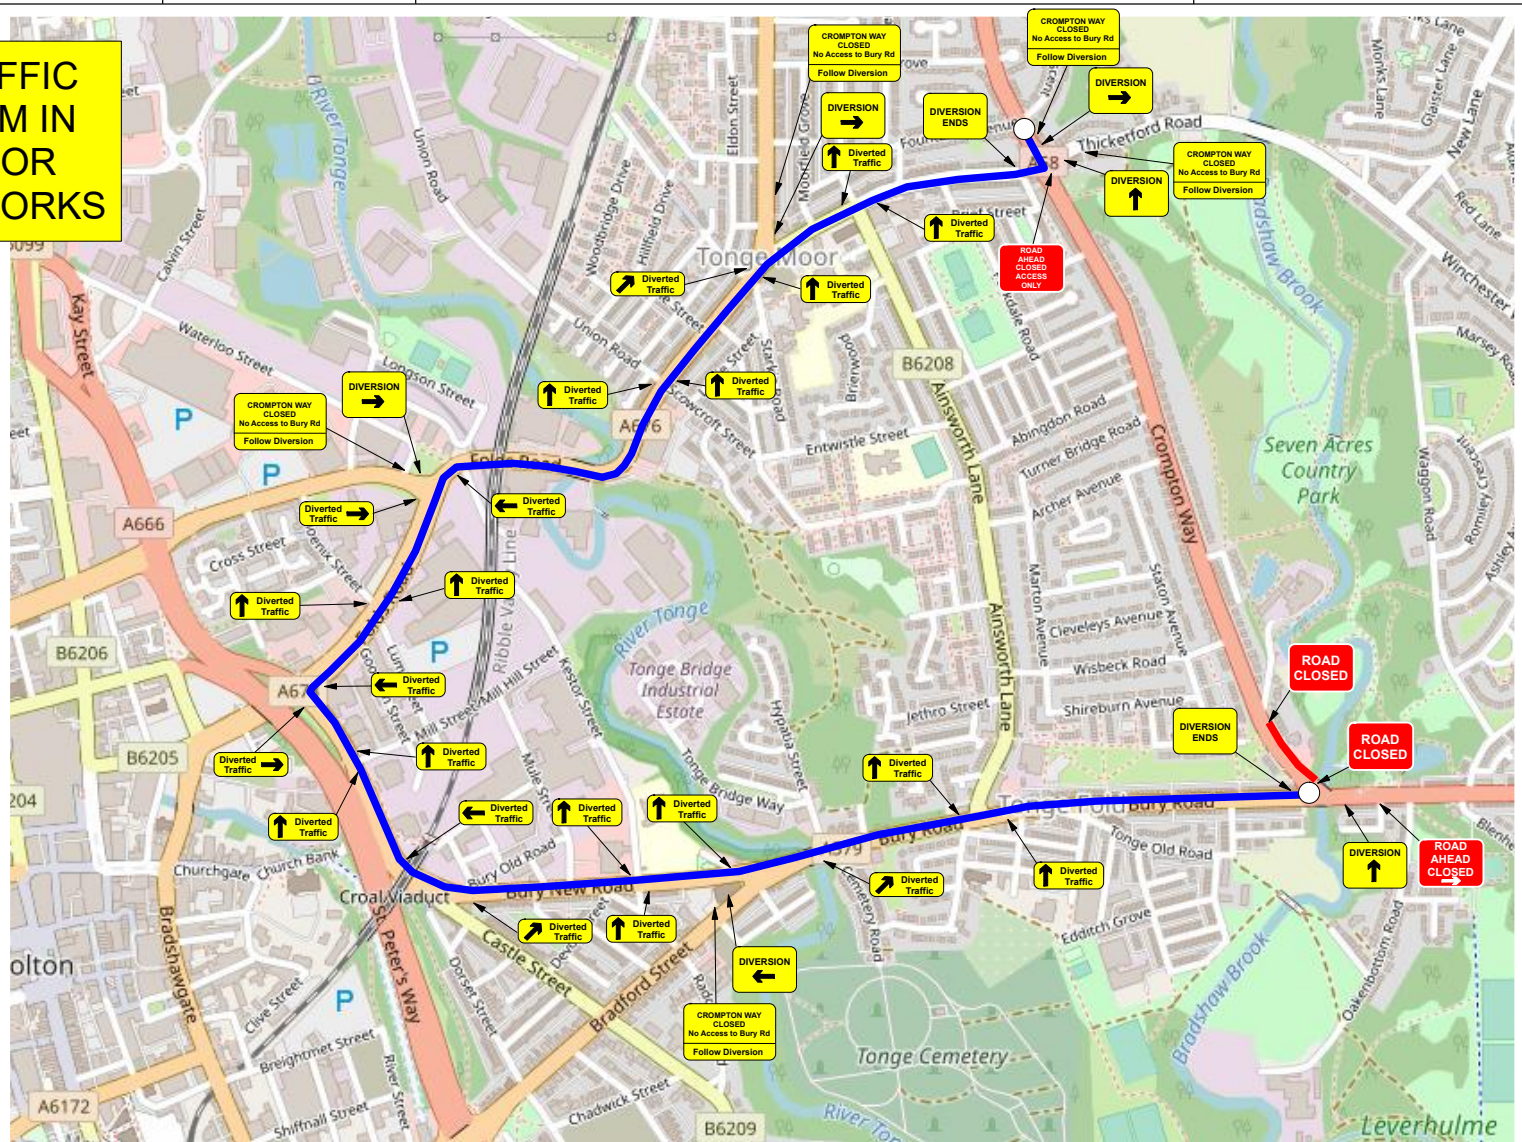

	2 Works TM Ltd Spen Trading Estate Spen Lane Cleckheaton West Yorkshire BD19 4AB Tel: 0845 222 1 222	CLIENT: BETHELL CONSTRUCTION	LOCATION: CROMPTON WAY (JCN BURY ROAD), BOLTON	FURTHER COMMENTS: PHASE 5 (SAT) 25/04/2020 - (SUN) 26/04/2020 (0700-1900)
		PHASE 5 - RESURFACING (DIVERSION ROUTE). **TO BE IN PLACE DURING PH1 OF RESURFACING WORKS ONLY** ROAD CLOSURE DIVERSION PLUS 2 WAY LIGHTS ON BURY ROAD FOR RESURFACING WORKS TO BE COMPLETED		