



Road Closures

**Bolton
Council**

NOTIFICATION OF TEMPORARY ROAD CLOSURE ROAD TRAFFIC REGULATION ACT 1984

STREET

Back Chorley New Road

DATES

18 MAY 2020 for 14 months approx

(end date and duration are subject to change)

REASON

Construction work

Public notice and diversion plan (if available) are attached.

THE BOROUGH COUNCIL OF BOLTON
ROAD TRAFFIC REGULATION ACT 1984 S.14
BACK CHORLEY NEW ROAD - TEMPORARY CLOSURE


The Council intends to make an order, operative from 18 May 2020 for 14 months approx, the effect of which will be to prohibit all traffic from proceeding on Back Chorley New Road between Park St and Queens Park St to enable construction works to take place. The Order will end after 18 months or on completion of the works whichever first occurs.

Bolton Council. 8 May 2020.



If your waste or recycling bins are due to be emptied during road or resurfacing works, please present them at the nearest accessible point. This will ensure that your bins can be emptied on the usual collection day.

www.bolton.gov.uk/trafficorders

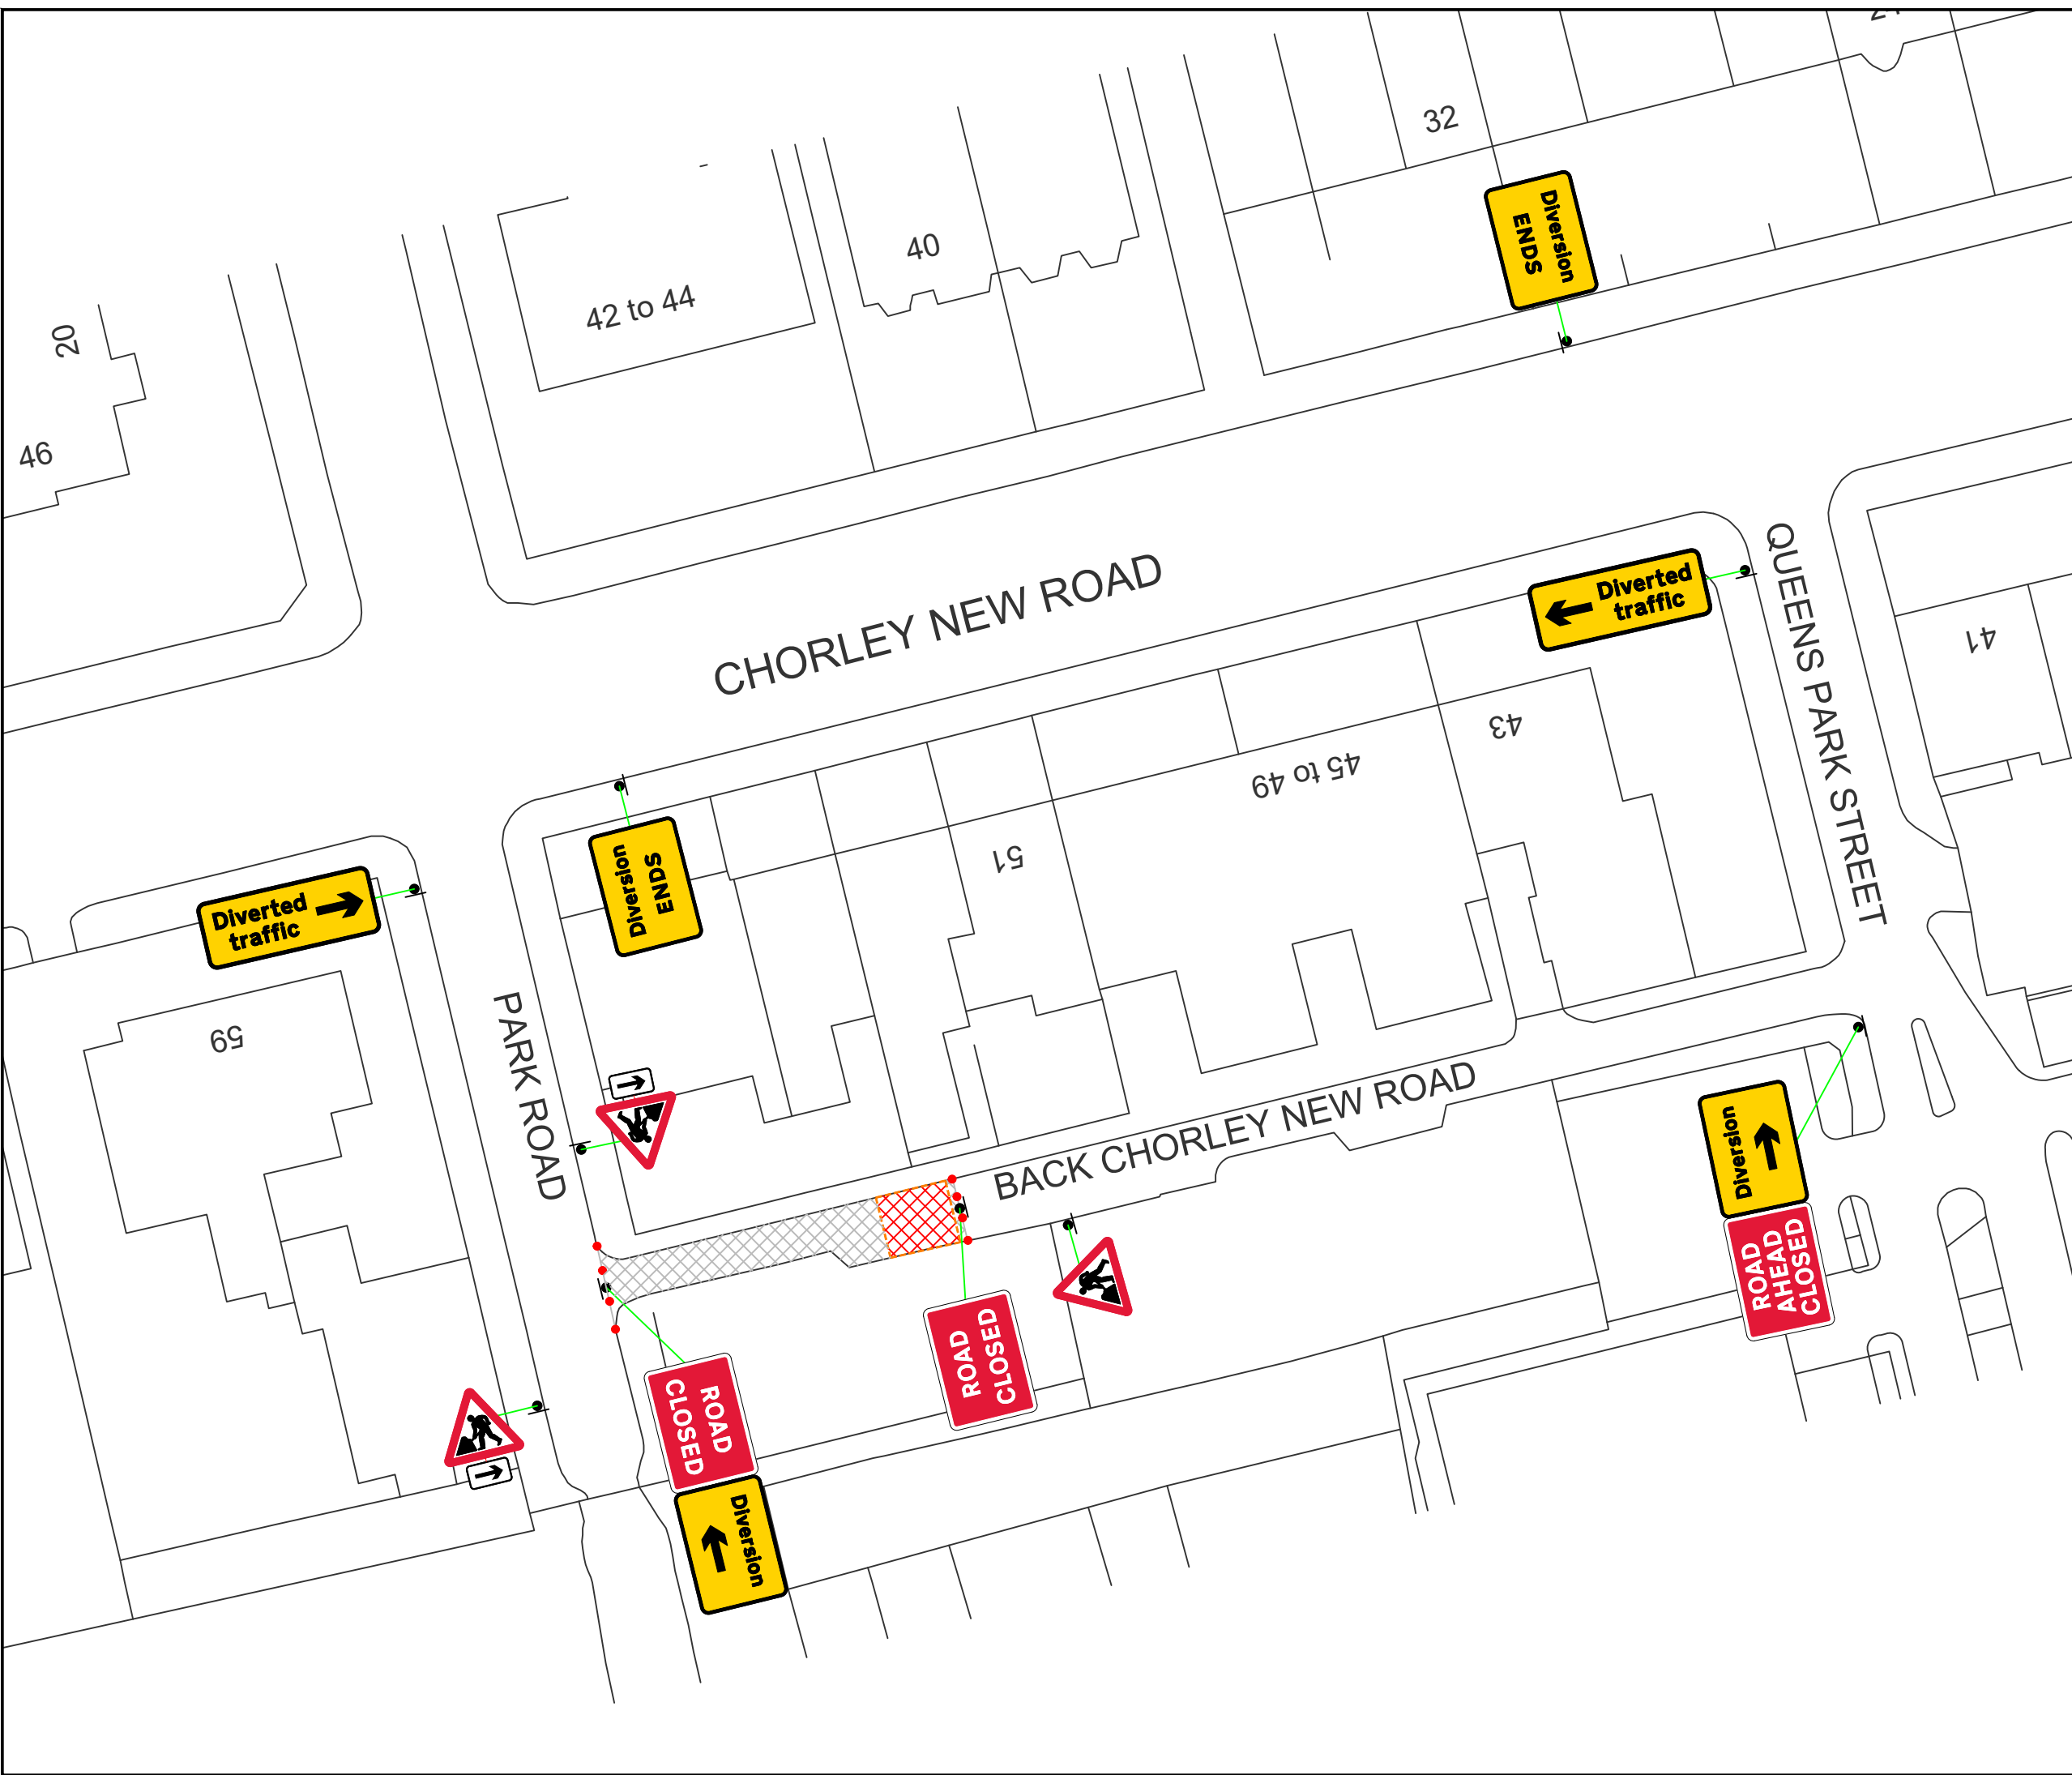

NOTES: Based upon survey maps with the permission of the controller of Her Majesty's stationary office. © Crown Copyright.
 1. (c) Crown Copyright, All rights reserved. 2018. License number 0100031673
 2. All traffic management to comply with Chapter 8 or Safety at Street Works and Road Works (A code of Practice)

BILL OF QUANTITIES:

Qty: 1 Ref: 2702 Start of temporary diversion route	
Qty: 1 Ref: 2702 Start of temporary diversion route	
Qty: 2 Ref: 2702 End of temporary diversion route	
Qty: 1 Ref: 2703 Direction of temporary diversion route from junction ahead	
Qty: 1 Ref: 2703 Direction of temporary diversion route from junction ahead	
Qty: 1 Ref: 573 Direction to hazard right	
Qty: 1 Ref: 573 Direction to hazard left	
Qty: 3 Ref: 7001 Road works ahead	
Qty: 2 Ref: 7010-FP-13-9 Nature of temporary hazard ahead - Road Closed	
Qty: 1 Ref: 7010-FP-13-9 Nature of temporary hazard ahead - Road Ahead Closed	

SITE DETAILS:

	WORK AREA	SPEED LIMIT: 30mph
	CLOSURE AREA	
	PEDESTRIAN BARRIER	

A	FIRST ISSUE FOR APPROVAL	OW	15/04/20
REV	DESCRIPTION OF REVISION	BY	DATE

Shift Traffic Events Ltd
 First Floor
 Alliance House
 Brigg Road
 Scunthorpe
 DN16 1BB
 T: 01652 656291

CLIENT:

TRAFFIC MANAGEMENT:
Road Closure

SITE LOCATION:
**55 Chorley New Road
 Bolton
 BL1 4AP**

Co-ordinates, Latitude - Longitude: 53.581531, -2.443269	CLIENT REF: 3055
DRAWN BY / DATE OW 15/04/20	CHECKED BY / DATE
APPROVED BY / DATE	
SCALE @ A3: NTS	DRAWING NUMBER: OW0716