



# Road Closures

**Bolton  
Council**

## NOTIFICATION OF TEMPORARY ROAD CLOSURE ROAD TRAFFIC REGULATION ACT 1984

### STREET

**Lostock Lane**

### DATES

**20 JUL 2020 for 5 weeks approx**

(end date and duration are subject to change)

### REASON

**Gas Mains**

**Public notice and diversion plan (if available) are attached.**

THE BOROUGH COUNCIL OF BOLTON  
ROAD TRAFFIC REGULATION ACT 1984 S.14  
LOSTOCK LANE - TEMPORARY CLOSURES


The Council intends to make an order, the effect of which, being operative from 20 July 2020 for 5 weeks approx, will be to prohibit all traffic from proceeding on Lostock Lane, from Wingates Lane to Lynstock Way due to gas mains replacement works. Alternative route for traffic will be Chorley Rd, De Havilland Way. The Order will end after 18 months or on completion of the works whichever first occurs.

Bolton Council. 29 June 2020.



If your waste or recycling bins are due to be emptied during road or resurfacing works, please present them at the nearest accessible point. This will ensure that your bins can be emptied on the usual collection day.

[www.bolton.gov.uk/trafficorders](http://www.bolton.gov.uk/trafficorders)

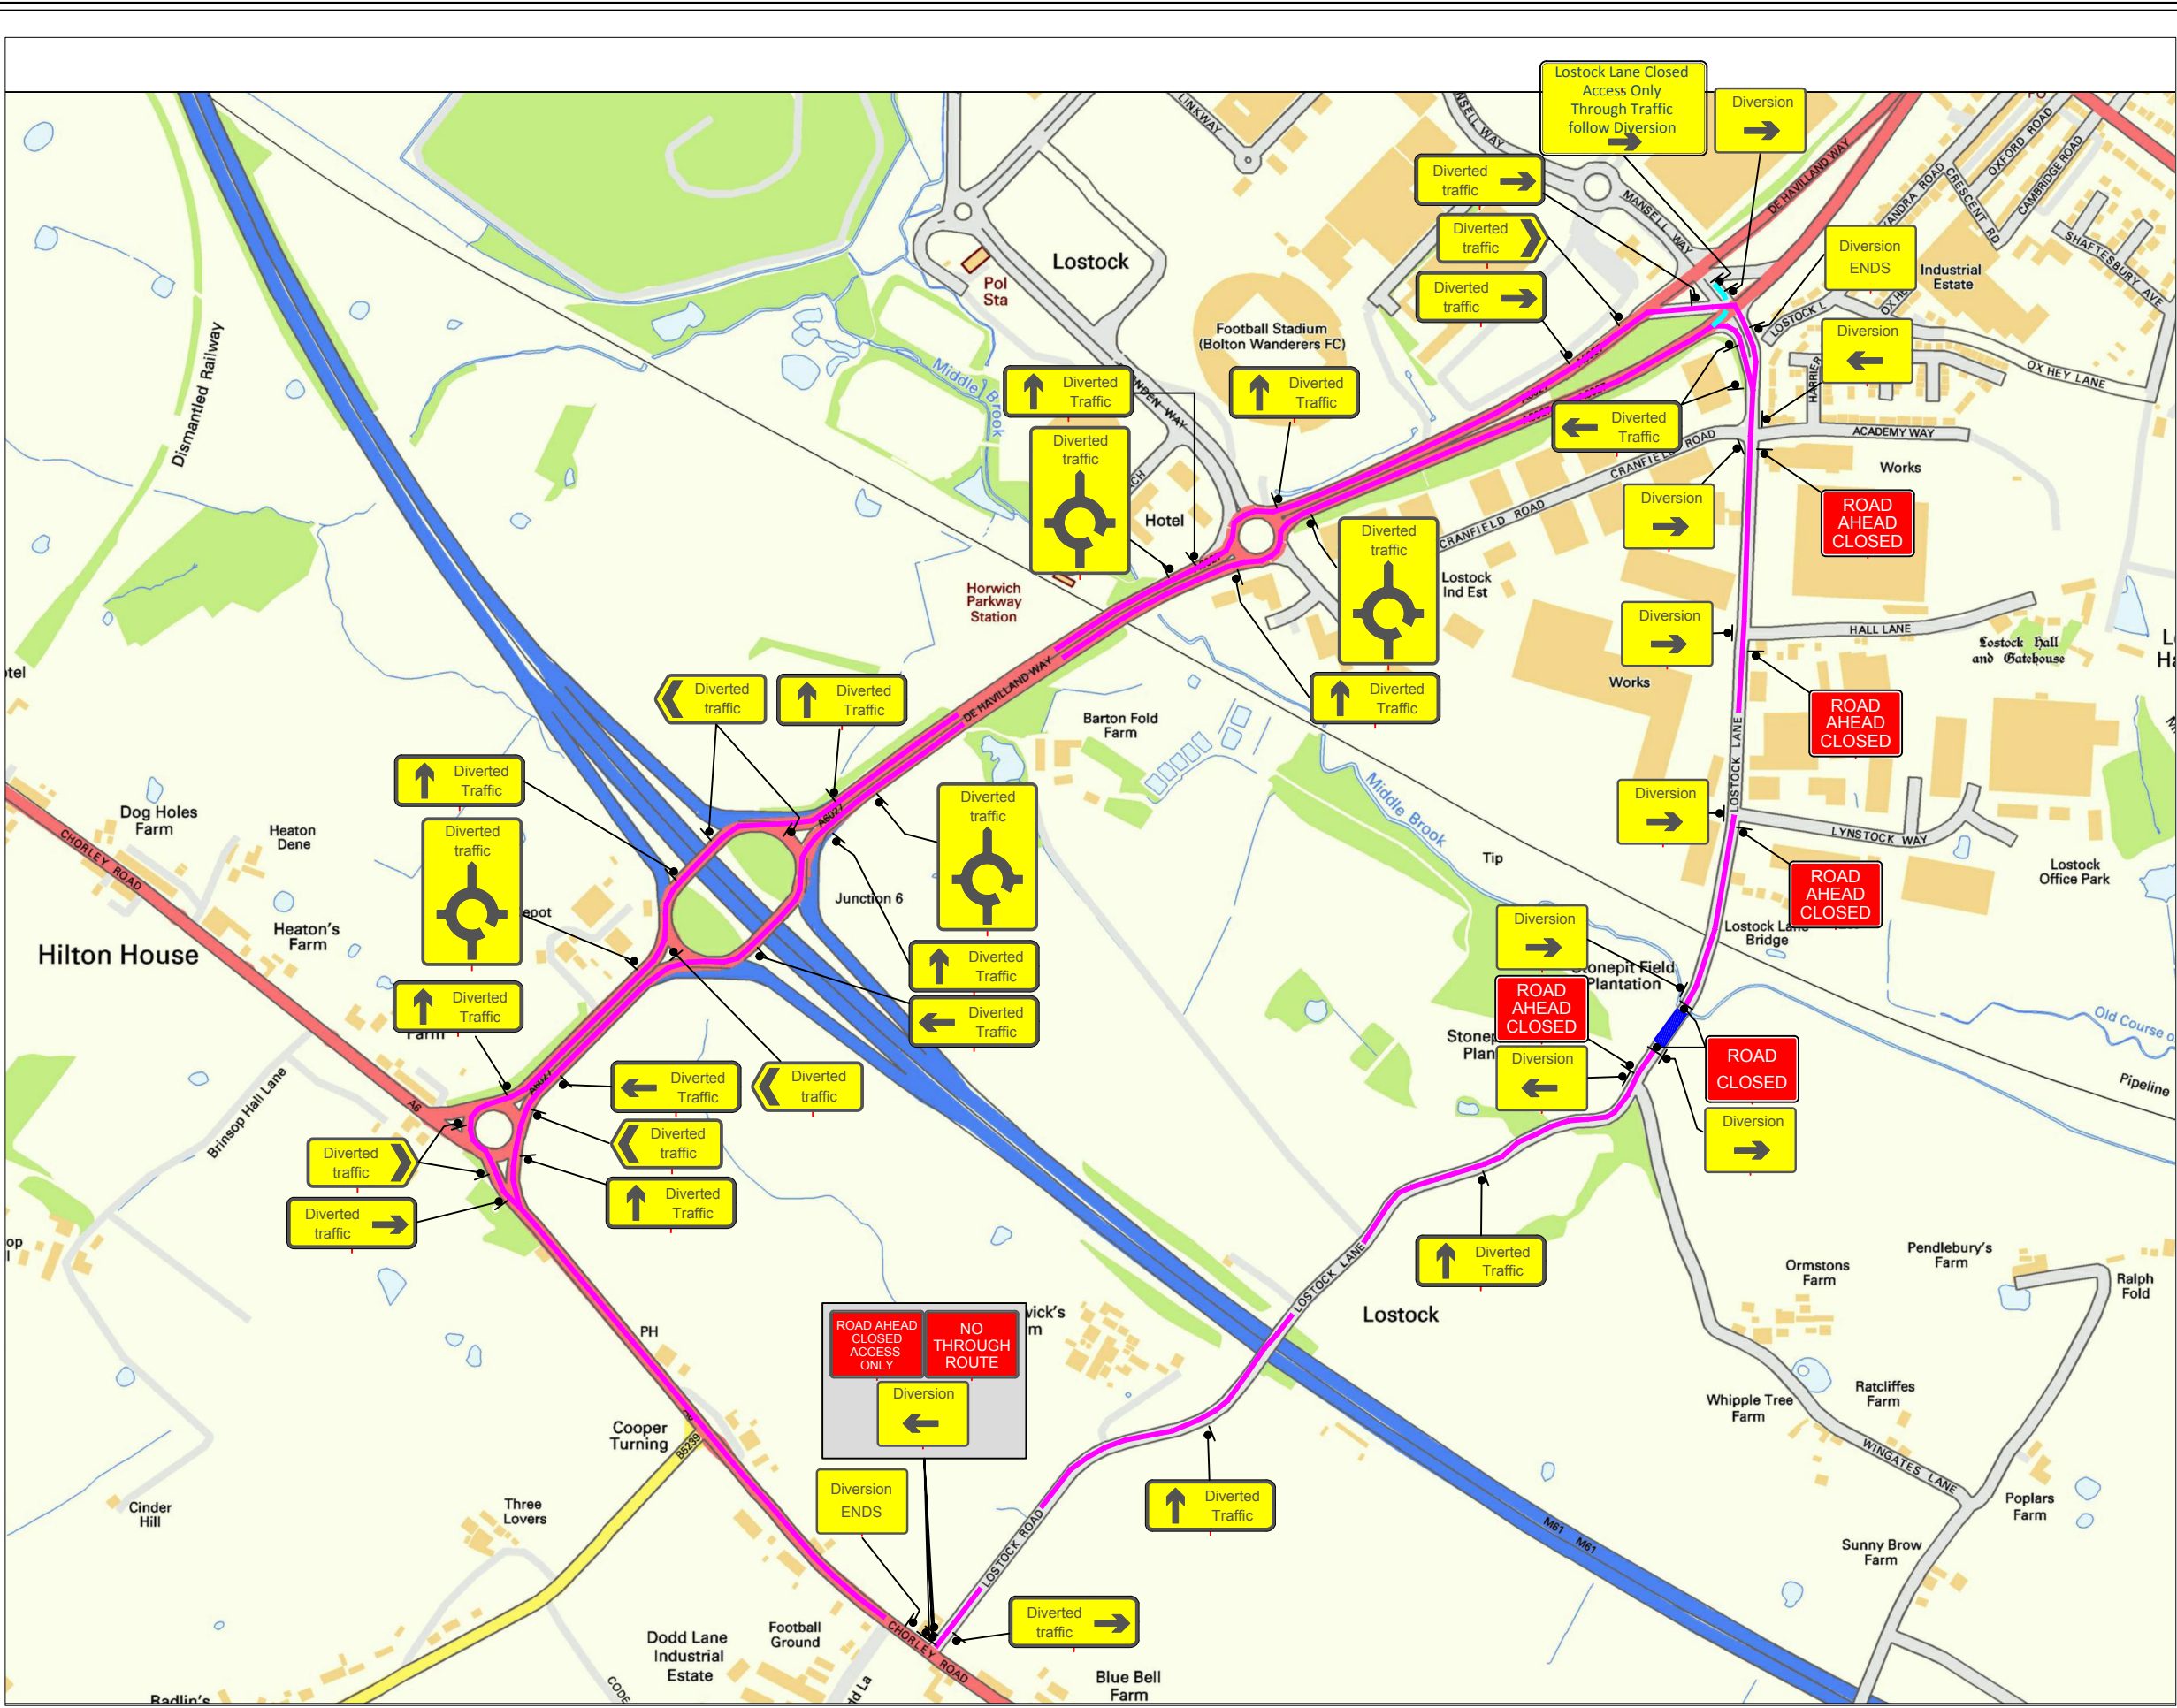

**KEY:**

- ROUTES
- DATUM
- ROAD CONES
- LOCATION OF ROAD SIGN
- LOCATION OF SIGNAL HEAD

-Site conditions may have changed since the design of the drawing, any changes which subsequently affect the design need to be reported by the Traffic Management Operative (and any changes implemented must comply with Chapter 8).

**NOTES:**

**MINIMUM SAFETY ZONES MUST BE ADHERED TO**

- NO WAITING CONES
- THE FOLLOWING MUST BE ADHERED TO AT ALL TIMES:
  - 0.5m SIDEWAYS SAFETY ZONE
  - 0.5m LONGWAYS SAFETY ZONE



**FLASHING CONE LAMPS TO BE PLACED ALONGSIDE ROAD CLOSED SIGNS AT ALL CLOSURE POINTS**

**ACCESS TO BE MAINTAINED FOR EMERGENCIES, DELIVERIES AND RESIDENTS WHEREVER POSSIBLE**



**SUPER PROJECT:** Lostock Lane, Bolton  
GDSP YEAR 8 - 20 / 21

**POSTAL CODE:** BL6 4BP  
**LOCATION:** Road Closure on Lostock Lane  
Diversion via: Chorley Road (A6) and De Havilland Way (A6027) (Vise-Versa)

**TRAFFIC MANAGEMENT DRAWING**  
**THIS DRAWING MUST BE PRINTED IN COLOUR**

Ref 'C' Drg.	Drawn By: A.R	Date: 11 - 05 - 2020
	Approved By:	Date: 11 - 05 - 2020

OS Ref: x	Survey request No.	TM REV:
NTS @ A3 NTS - OTHER SIZES	DWG NO. NWGD155623 / 01	

AMENDMENTS	REV:
	A