

Application for Permission to Place Tables and Chairs on the Public Highway

The Highways Act 1980 Section 115E



Highways & Engineering Division
3rd Floor Paderborn House, Le Mans Crescent, Bolton BL1 1UA
Tel: 01204 336677, Email: highwaylicensing@bolton.gov.uk

Please read Bolton Councils "Street Café Guidance" document along with the conditions of Licence set out overleaf before completing this application form. Complete the following information in block capitals and return the form to the address above.

1. Applicant Details

Name: RYAN SMITH
Address: 11-13 CHURCHGATE
BOLTON
Postcode: BL1 1HU
Daytime Tel. no: [REDACTED]
Fax no: [REDACTED]
Email: [REDACTED]

Agent Details

Name:
Address:
Postcode:
Daytime Tel. no:
Fax no:
Email:

2. Site Details (Location of the proposed street café)

Name of establishment / business: THE CHURCHGATE
Nature of business undertaken: LICENSED BAR
Street Café Planning Permission Reference Number:
Area of highway to be used (Please state measurements in metric): Width 9.5m Length 9m
Width of private forecourt (if any) from building line: Width
Distance from building line to edge of kerb: Width 7.1m
Proposed hours of operation: from 11:00 a.m to 11:00 p.m Number of Tables: 15
Days on which it is proposed that the street café will operate (tick as appropriate):
Mon Tue Wed Thu Fri Sat Sun Bank Hol's


3. Plans and Drawings

Please submit 2 copies of an Ordnance Survey Site Plan (1:1250 or 1:500) and a detailed scaled plan (1:100 in metric) showing the exact location and dimensions of the proposed area of public highway to be used, indicating any private forecourt, building line, width of the footway, together with any fixed highway furniture, e.g. street lighting columns, barriers, bollards along with any public utilities inspection chambers or boxes.

4. Declaration

I/We apply for permission to place tables and chairs on the public highway within the defined area specified within this application, at the location stated above. I/We declare that, to the best of my/our knowledge, all the information on this application form and contained in the submitted plans is correct. I/We agree to pay the appropriate licence fee (refer to the Councils schedule of fees for Street Café's) on demand.

Signature of Applicant / Agent: [Signature] Date: 19/08/2020

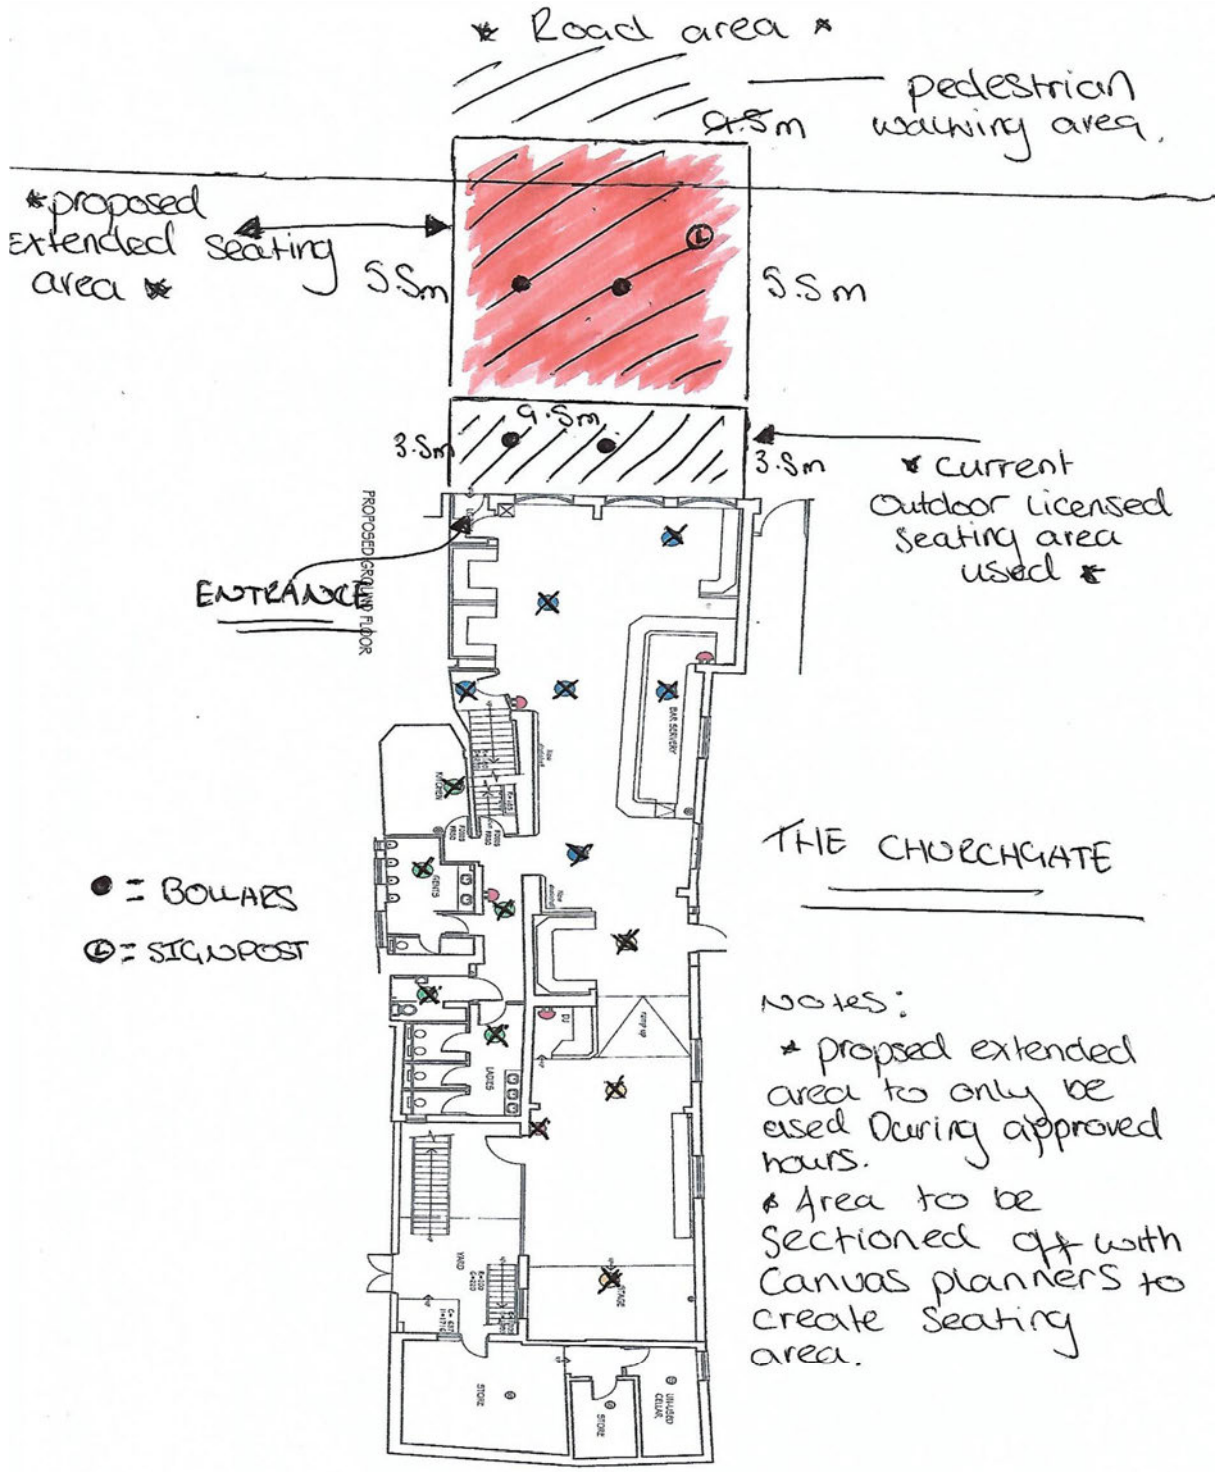

● = BOLLARDS
 ⊗ = SIGNPOST

THE CHURCHGATE

NOTES:
 * proposed extended area to only be used during approved hours.
 * Area to be sectioned off with canvas planners to create seating area.