

BOROUGH COUNCIL OF BOLTON

**THE BOLTON (PUBLIC FOOTPATH HORWICH 119 AND BLACKROD 013)
(TEMPORARY CLOSURE) (NO.52) ORDER 2020**

NOTICE OF EXTENSION


Notice is hereby given that the Secretary of State has approved the continuing in force of the above mentioned Order until the 4TH January 2022, or until the completion of the works.

The Order is necessary to facilitate continuation of tree clearance and major earth works to facilitate development.

No alternative route is available.

Dated: 21st May 2021

J Dyson, Director of Place Services, Town Hall, Bolton, BL1 1RU
Ref:SMW/083194

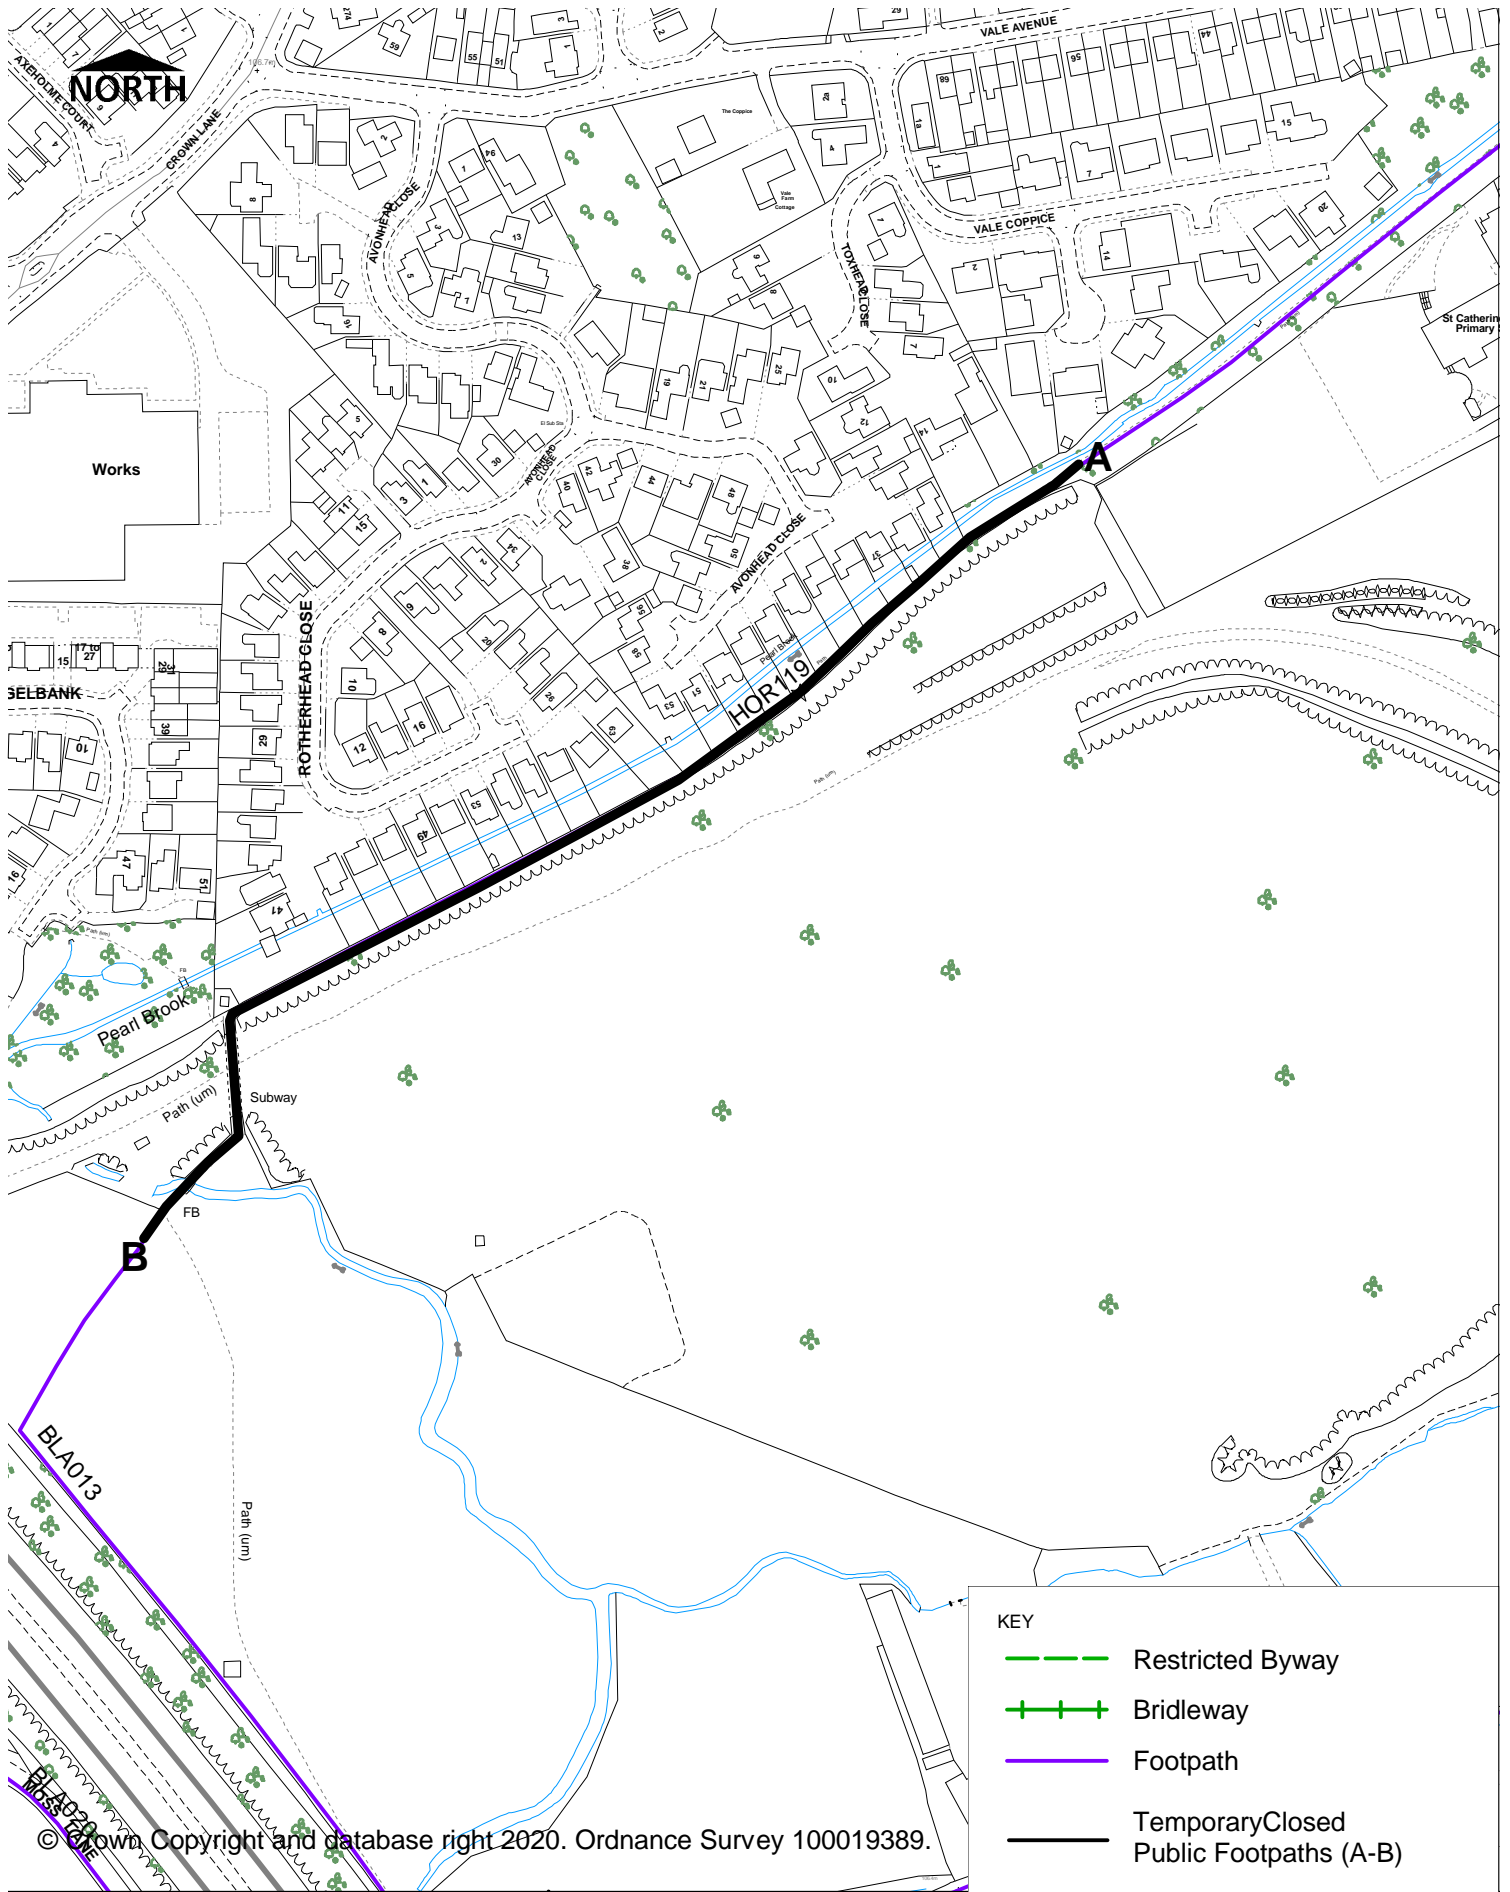

HIGHWAY AND ENGINEERING DIVISION
PUBLIC RIGHTS OF WAY

THE BOROUGH COUNCIL OF BOLTON
Public Footpaths Horwich 119 & Blackrod 013
Temporary Closure Order Section 14 RTA 1984

DIRECTORATE OF PLACE

Gerald Brough BSc (Hons) MBA, Dip M
 Director of Place
 Town Hall, Victoria Square, Bolton, BL1 1RU

Date
03/12/2020

Scale
 1:2500

Drawn
 AS

Drg. No.
 1Hor119/Bla013