

## **TRINITY STREET**

THE BOROUGH COUNCIL OF BOLTON  
ROAD TRAFFIC REGULATION ACT 1984 S.14  
TRINITY STREET - TEMPORARY WAITING RESTRICTIONS

The Council has made an order, operative from 22 March 2021 for 10 weeks approx, the effect of which will be to implement the following restrictions:

### **Revocation of Limited Waiting 20 mins No return within 40 mins**

Trinity Street, north side, from a point 93 metres west of its intersection with the extended western kerblines of Bradshawgate for a distance of 64 metres in a westerly direction.

### **Promotion of No Stopping except Taxis**

Trinity Street, north side, from a point 157 metres west of its intersection with the extended western kerblines of Bradshawgate for a distance of 32 metres in an easterly direction.


### **Promotion of Limited Waiting 20 mins No return within 40 mins**

Trinity Street, north side, from a point 93 metres west of its intersection with the extended western kerblines of Bradshawgate for a distance of 32 metres in a westerly direction.

This Order is to enable construction works to take place. The Order will end after 18 months or on completion of the works whichever first occurs.

Bolton Council. 19 March 2021.

**[www.bolton.gov.uk/trafficorders](http://www.bolton.gov.uk/trafficorders)**

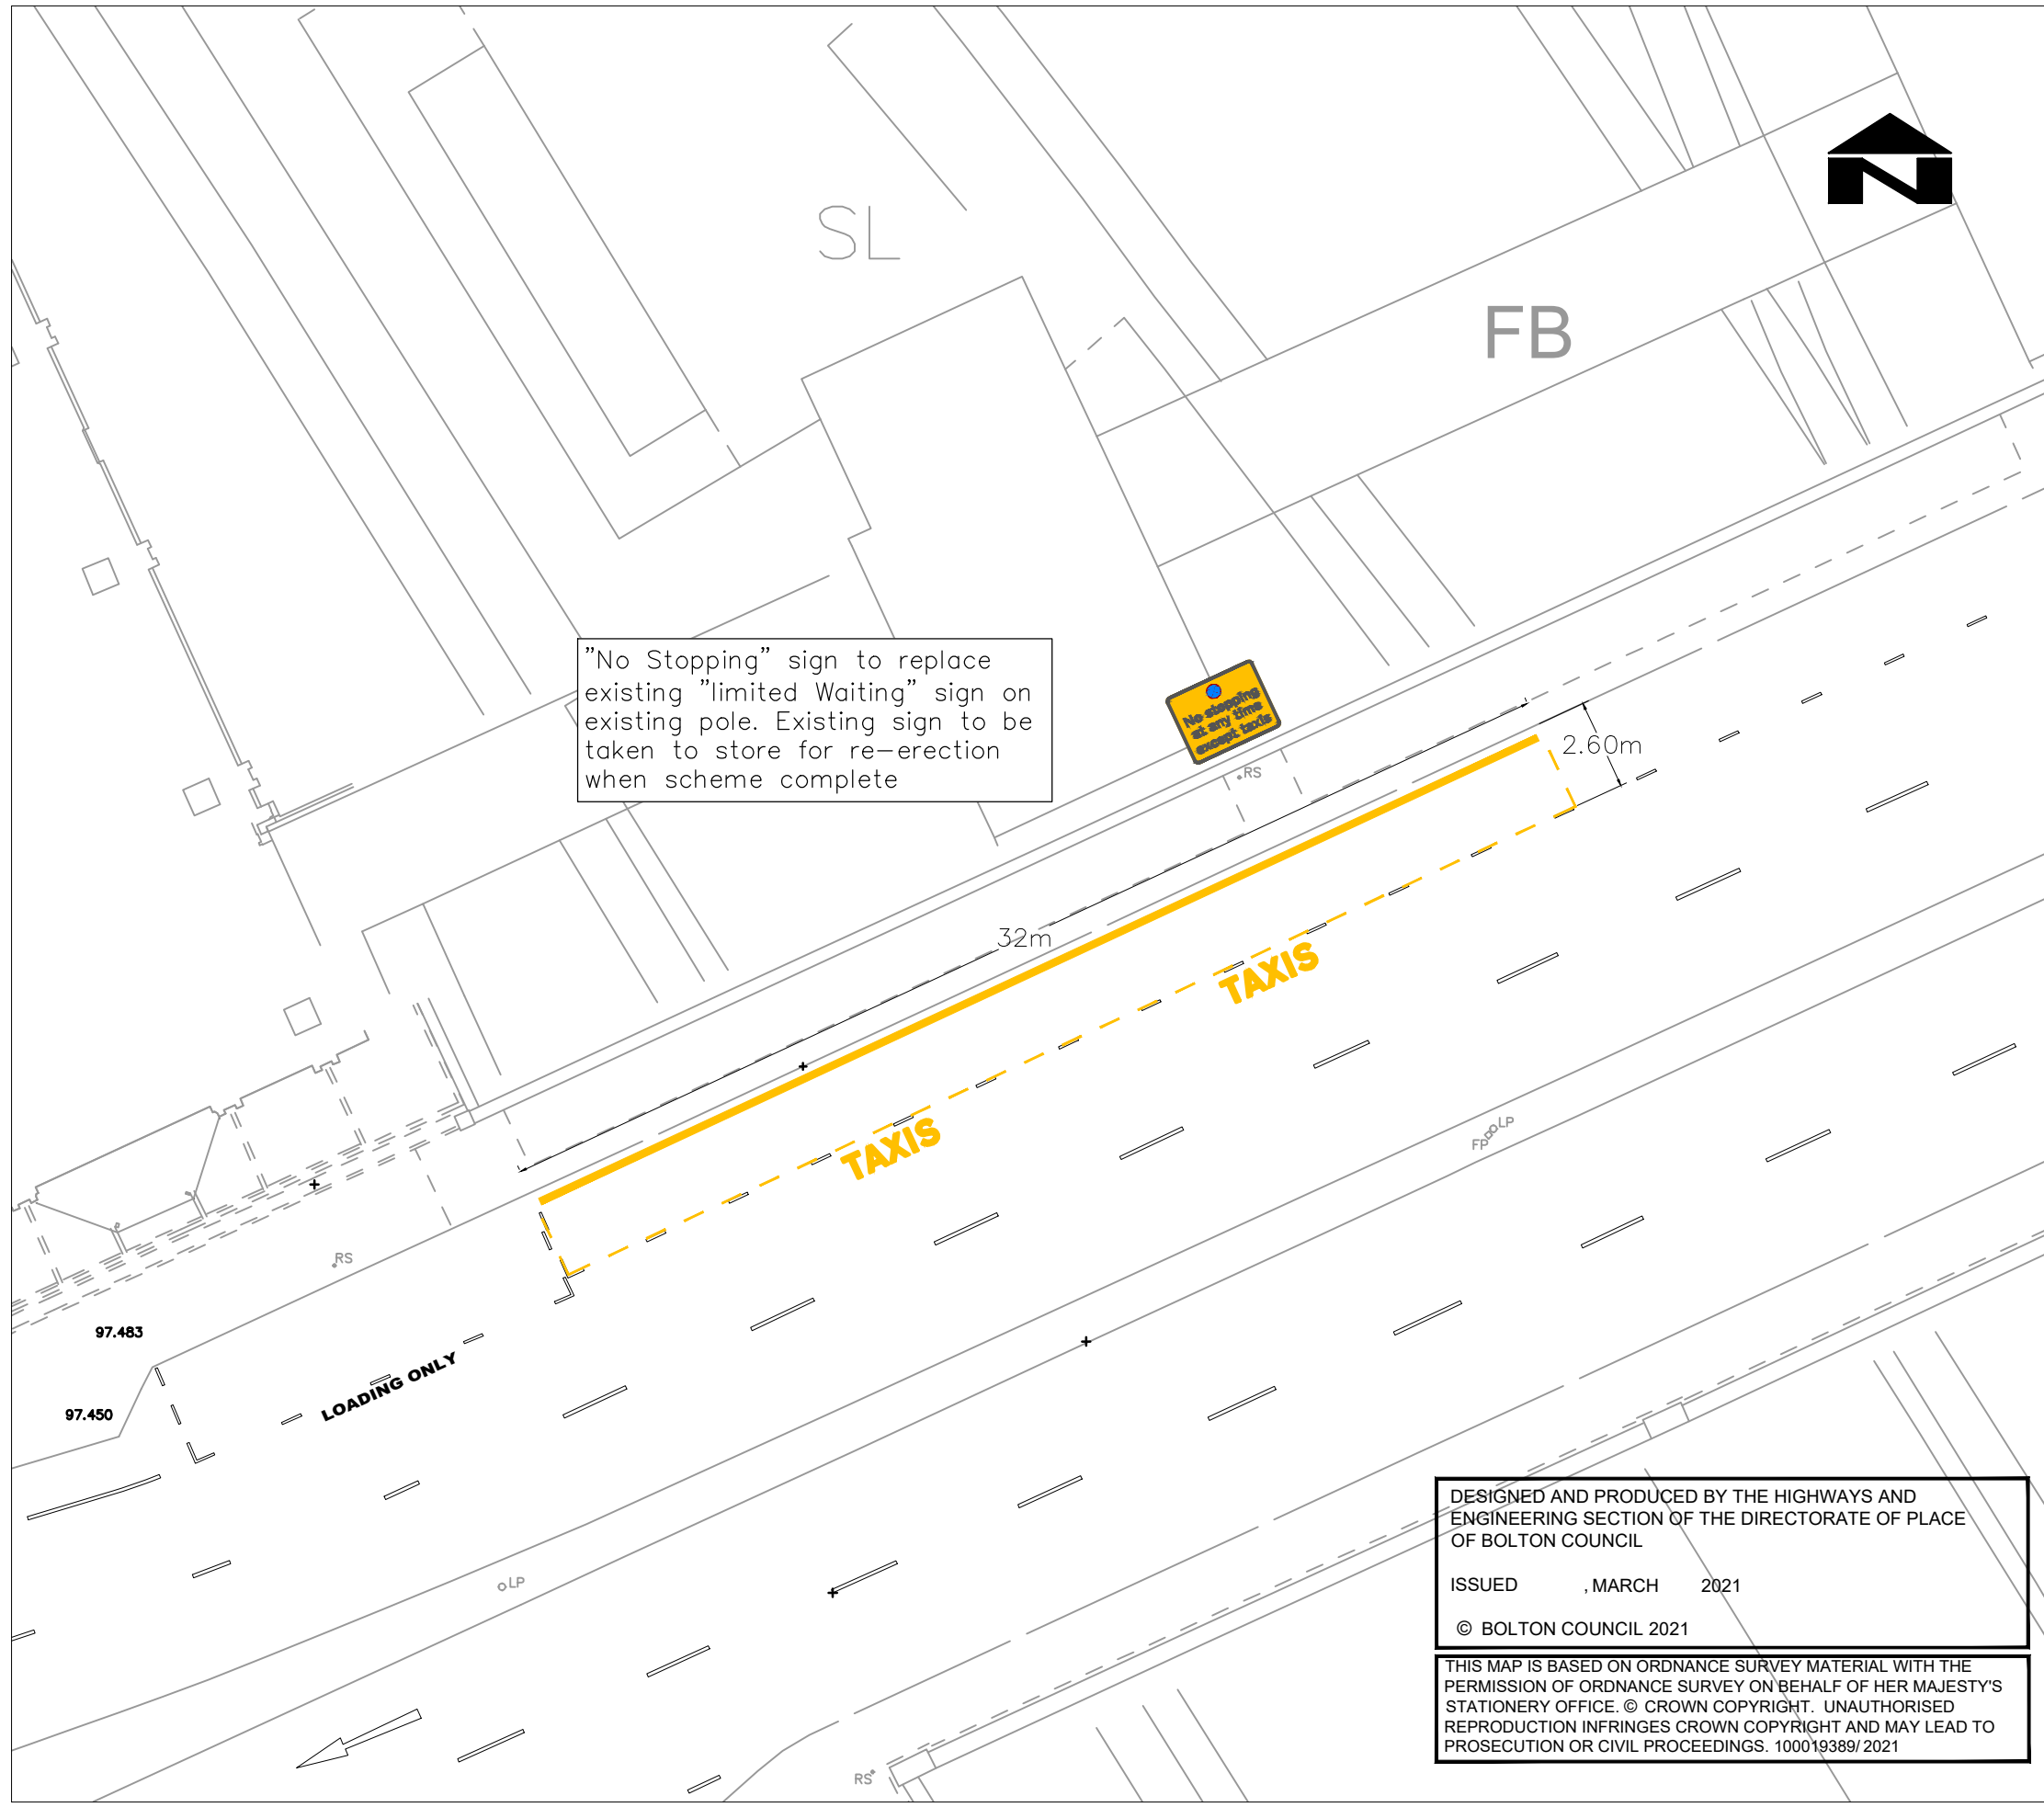

"No Stopping" sign to replace existing "limited Waiting" sign on existing pole. Existing sign to be taken to store for re-erection when scheme complete

DESIGNED AND PRODUCED BY THE HIGHWAYS AND ENGINEERING SECTION OF THE DIRECTORATE OF PLACE OF BOLTON COUNCIL  
 ISSUED , MARCH 2021  
 © BOLTON COUNCIL 2021  
 THIS MAP IS BASED ON ORDNANCE SURVEY MATERIAL WITH THE PERMISSION OF ORDNANCE SURVEY ON BEHALF OF HER MAJESTY'S STATIONERY OFFICE. © CROWN COPYRIGHT. UNAUTHORISED REPRODUCTION INFRINGES CROWN COPYRIGHT AND MAY LEAD TO PROSECUTION OR CIVIL PROCEEDINGS. 100019389/ 2021


Notes:

New temporary taxi rank is to be fully marked & signed before existing one in interchange is closed.

Existing white dashed parking bay road marking to be removed for the extent of the new temporary taxi rank before new yellow markings are laid.

After the new taxi rank is completed this temporary one on Trinity St is to be removed and the existing parking bay reinstated.

The upright sign is to be mounted on the existing pole to replace the existing limited waiting sign, which is to be stored and re-mounted when the taxi rank is removed and parking bay reinstated

Rev.	Amendments	By	Date	Chkd.
 <b>HIGHWAYS AND ENGINEERING DIVISION</b> <i>'KEEPING PEOPLE MOVING SAFELY'</i> DIRECTORATE OF PLACE <small>Director: Gerald Brough BSc (Hons), MBA, Dip M</small>				
<b>BOLTON STATION DROP OFF IMPROVEMENTS</b> <b>TEMPORARY TAXI RANK</b>				
Status <b>CONSTRUCTION</b>				
Date	<b>MARCH 2021</b>	Drawn-by	<b>DG</b>	
Scale	<b>1:200</b>	Checked by	<b>MF</b>	
Drawing Size	<b>A3</b>	CAD ref. N:\EP\Projects\Highways\279\933066		
Drawing No.	<b>933066/121</b>		Revision	