

Traffic Orders

**Bolton
Council**

NOTIFICATION OF TEMPORARY TRAFFIC ORDER ROAD TRAFFIC REGULATION ACT 1984

STREET

Logistics North Estate

DATES

10 JUL 2023 for 18 months approx

(end date and duration are subject to change)

REASON

Waiting restrictions

Advertised public notice below

THE BOROUGH COUNCIL OF BOLTON
ROAD TRAFFIC REGULATION ACT 1984 S.14
LOGISTICS NORTH ESTATE - TEMPORARY RESTRICTIONS

The Council intends to make an order, operative from 10 July 2023 for 18 months approx, the effect of which will be to implement No Waiting At Any Time restrictions on Bridgewater Avenue, Cutacre Way, Leadbeaters Lane, Lea Field Way, Hulton Heys Way, Wharton Hall Avenue & Lomax Way. The Order will end after 18 months or on completion of the works whichever first occurs.

Bolton Council. 19 June 2023.

bolton.gov.uk/trafficorders




Bolton Council

Highways & Engineering Division
Paderborn House
Bolton BL1 1UA

www.bolton.gov.uk/highways
highways@bolton.gov.uk

Key to Restriction Types Displayed

 No waiting at any time

Reproduced with permission of
Ordnance Survey on behalf of the
Controller of Her Majesty's
Stationery Office © Crown
copyright and database rights
under licence.
Bolton Council
Licence No: 100019389 2023

Logistics North Estate

Page
1 of 5


Scale	1 : 1250
Date	19/06/2023
Drawing No.	321726
Drawn by	PDH
Checked by	JJ
Drawing Size	A3



Bolton Council

Highways & Engineering Division
Paderborn House
Bolton BL1 1UA
www.bolton.gov.uk/highways
highways@bolton.gov.uk

Key to Restriction Types Displayed


 No waiting at any time

Reproduced with permission of
Ordnance Survey on behalf of the
Controller of Her Majesty's
Stationary Office © Crown
copyright and database rights
under licence.
Bolton Council
Licence No: 100019389 2023

Logistics North Estate

Page
2 of 5

Scale	1 : 1250
Date	19/06/2023
Drawing No.	321726
Drawn by	PDH
Checked by	JJ
Drawing Size	A3

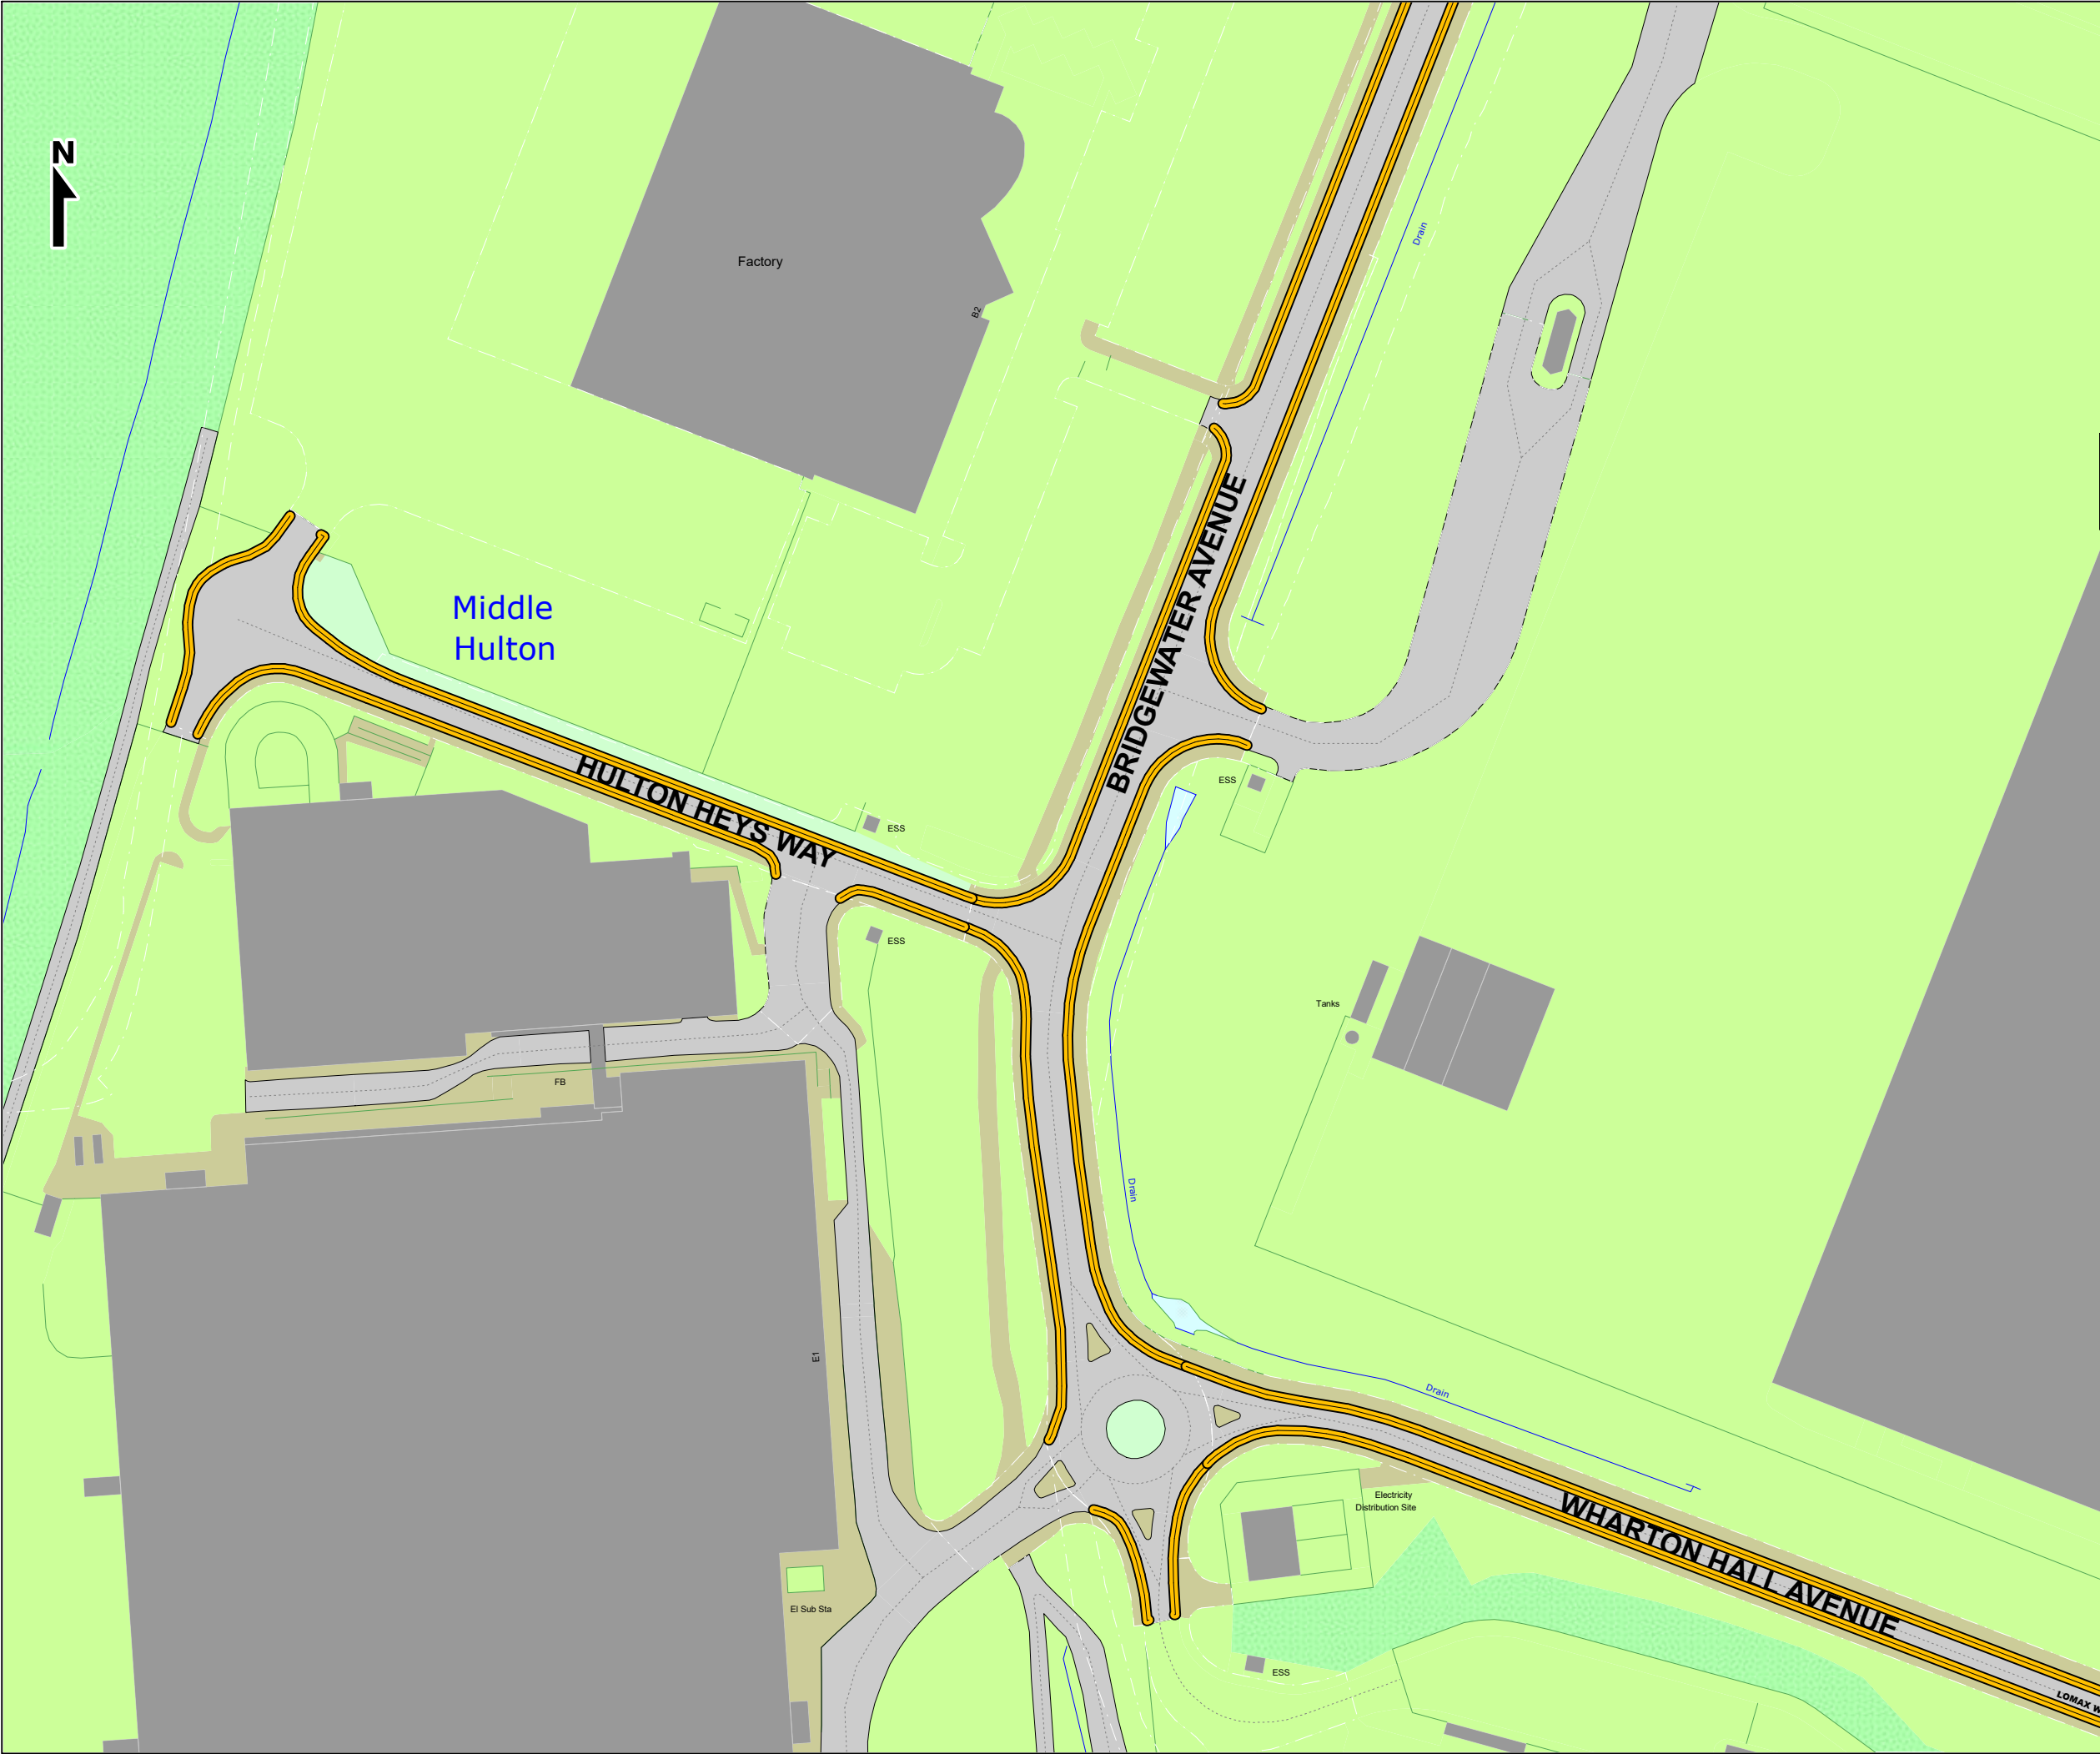


Bolton Council

Highways & Engineering Division
Paderborn House
Bolton BL1 1UA

www.bolton.gov.uk/highways
highways@bolton.gov.uk

Key to Restriction Types Displayed

 No waiting at any time

Reproduced with permission of
Ordnance Survey on behalf of the
Controller of Her Majesty's
Stationary Office © Crown
copyright and database rights
under licence.
Bolton Council
Licence No: 100019389 2023

Logistics North Estate

Page
3 of 5


Scale	1 : 1250
Date	19/06/2023
Drawing No.	321726
Drawn by	PDH
Checked by	JJ
Drawing Size	A3



Bolton Council

Highways & Engineering Division
Paderborn House
Bolton BL1 1UA
www.bolton.gov.uk/highways
highways@bolton.gov.uk

Key to Restriction Types Displayed

 No waiting at any time

Reproduced with permission of
Ordnance Survey on behalf of the
Controller of Her Majesty's
Stationery Office © Crown
copyright and database rights
under licence.
Bolton Council
Licence No: 100019389 2023

Logistics North Estate

Page
4 of 5

Scale	1 : 1250
Date	19/06/2023
Drawing No.	321726
Drawn by	PDH
Checked by	JJ
Drawing Size	A3



Bolton Council

**Highways & Engineering Division
Paderborn House
Bolton BL1 1UA**

www.bolton.gov.uk/highways
highways@bolton.gov.uk

Key to Restriction Types Displayed

 No waiting at any time

Reproduced with permission of
Ordnance Survey on behalf of the
Controller of Her Majesty's
Stationery Office © Crown
copyright and database rights
under licence.
Bolton Council
Licence No: 100019389 2023

Logistics North Estate

Page
5 of 5

Scale	1 : 1250
Date	19/06/2023
Drawing No.	321726
Drawn by	PDH
Checked by	JJ
Drawing Size	A3