

Notes:  
 1. This drawing should not be scaled, figured dimensions only to be taken  
 2. should any discrepancies be found with this drawing, please inform this office.  
 3. Copyright of this drawing is owned by JM Architects.



**Legend**

- Public
- Back of House
- Out of Scope (Back of House)
- New architectural intervention
- Scope Area


**Notes:**

**Existing Survey**  
 Existing survey information taken from incomplete Hobbs Studio Survey Model. Information missing, incomplete or incorrect includes:


- External envelope fenestration and stone detailing missing
- South West corner - adapted by jma to show approximate angle of building line
- Existing rooms within library to South West corner - added by jma to indicatively show existing rooms, walls and doors
- Mezzanine balustrade missing
- Mezzanine staff room amended by jma to show correct layout
- Glazed screens within Library amended by jma to show indicative glazing layout
- Mezzanine layout to north east corner of library added indicatively by jma
- Ground Floor Office 4 shows indicative layout based on a number of site observations

**Supporting Documents**  
 Also refer to the following documents when reviewing the design proposals:

- 'Design and Access Statement' produced by *jmachitects*
- 'Heritage Statement: Significance Appraisal & Impact Assessment' produced by *Stephen Levrant Heritage Architecture Ltd*
- 'Conditions Survey Report' produced by *RLB*

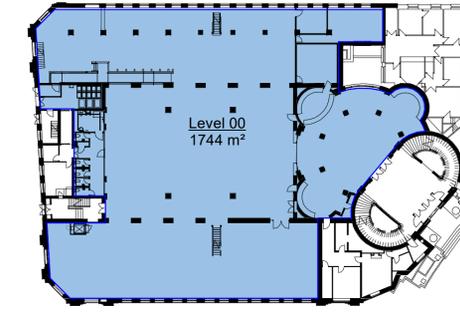

**2 Level 00 GIA**  
1:500

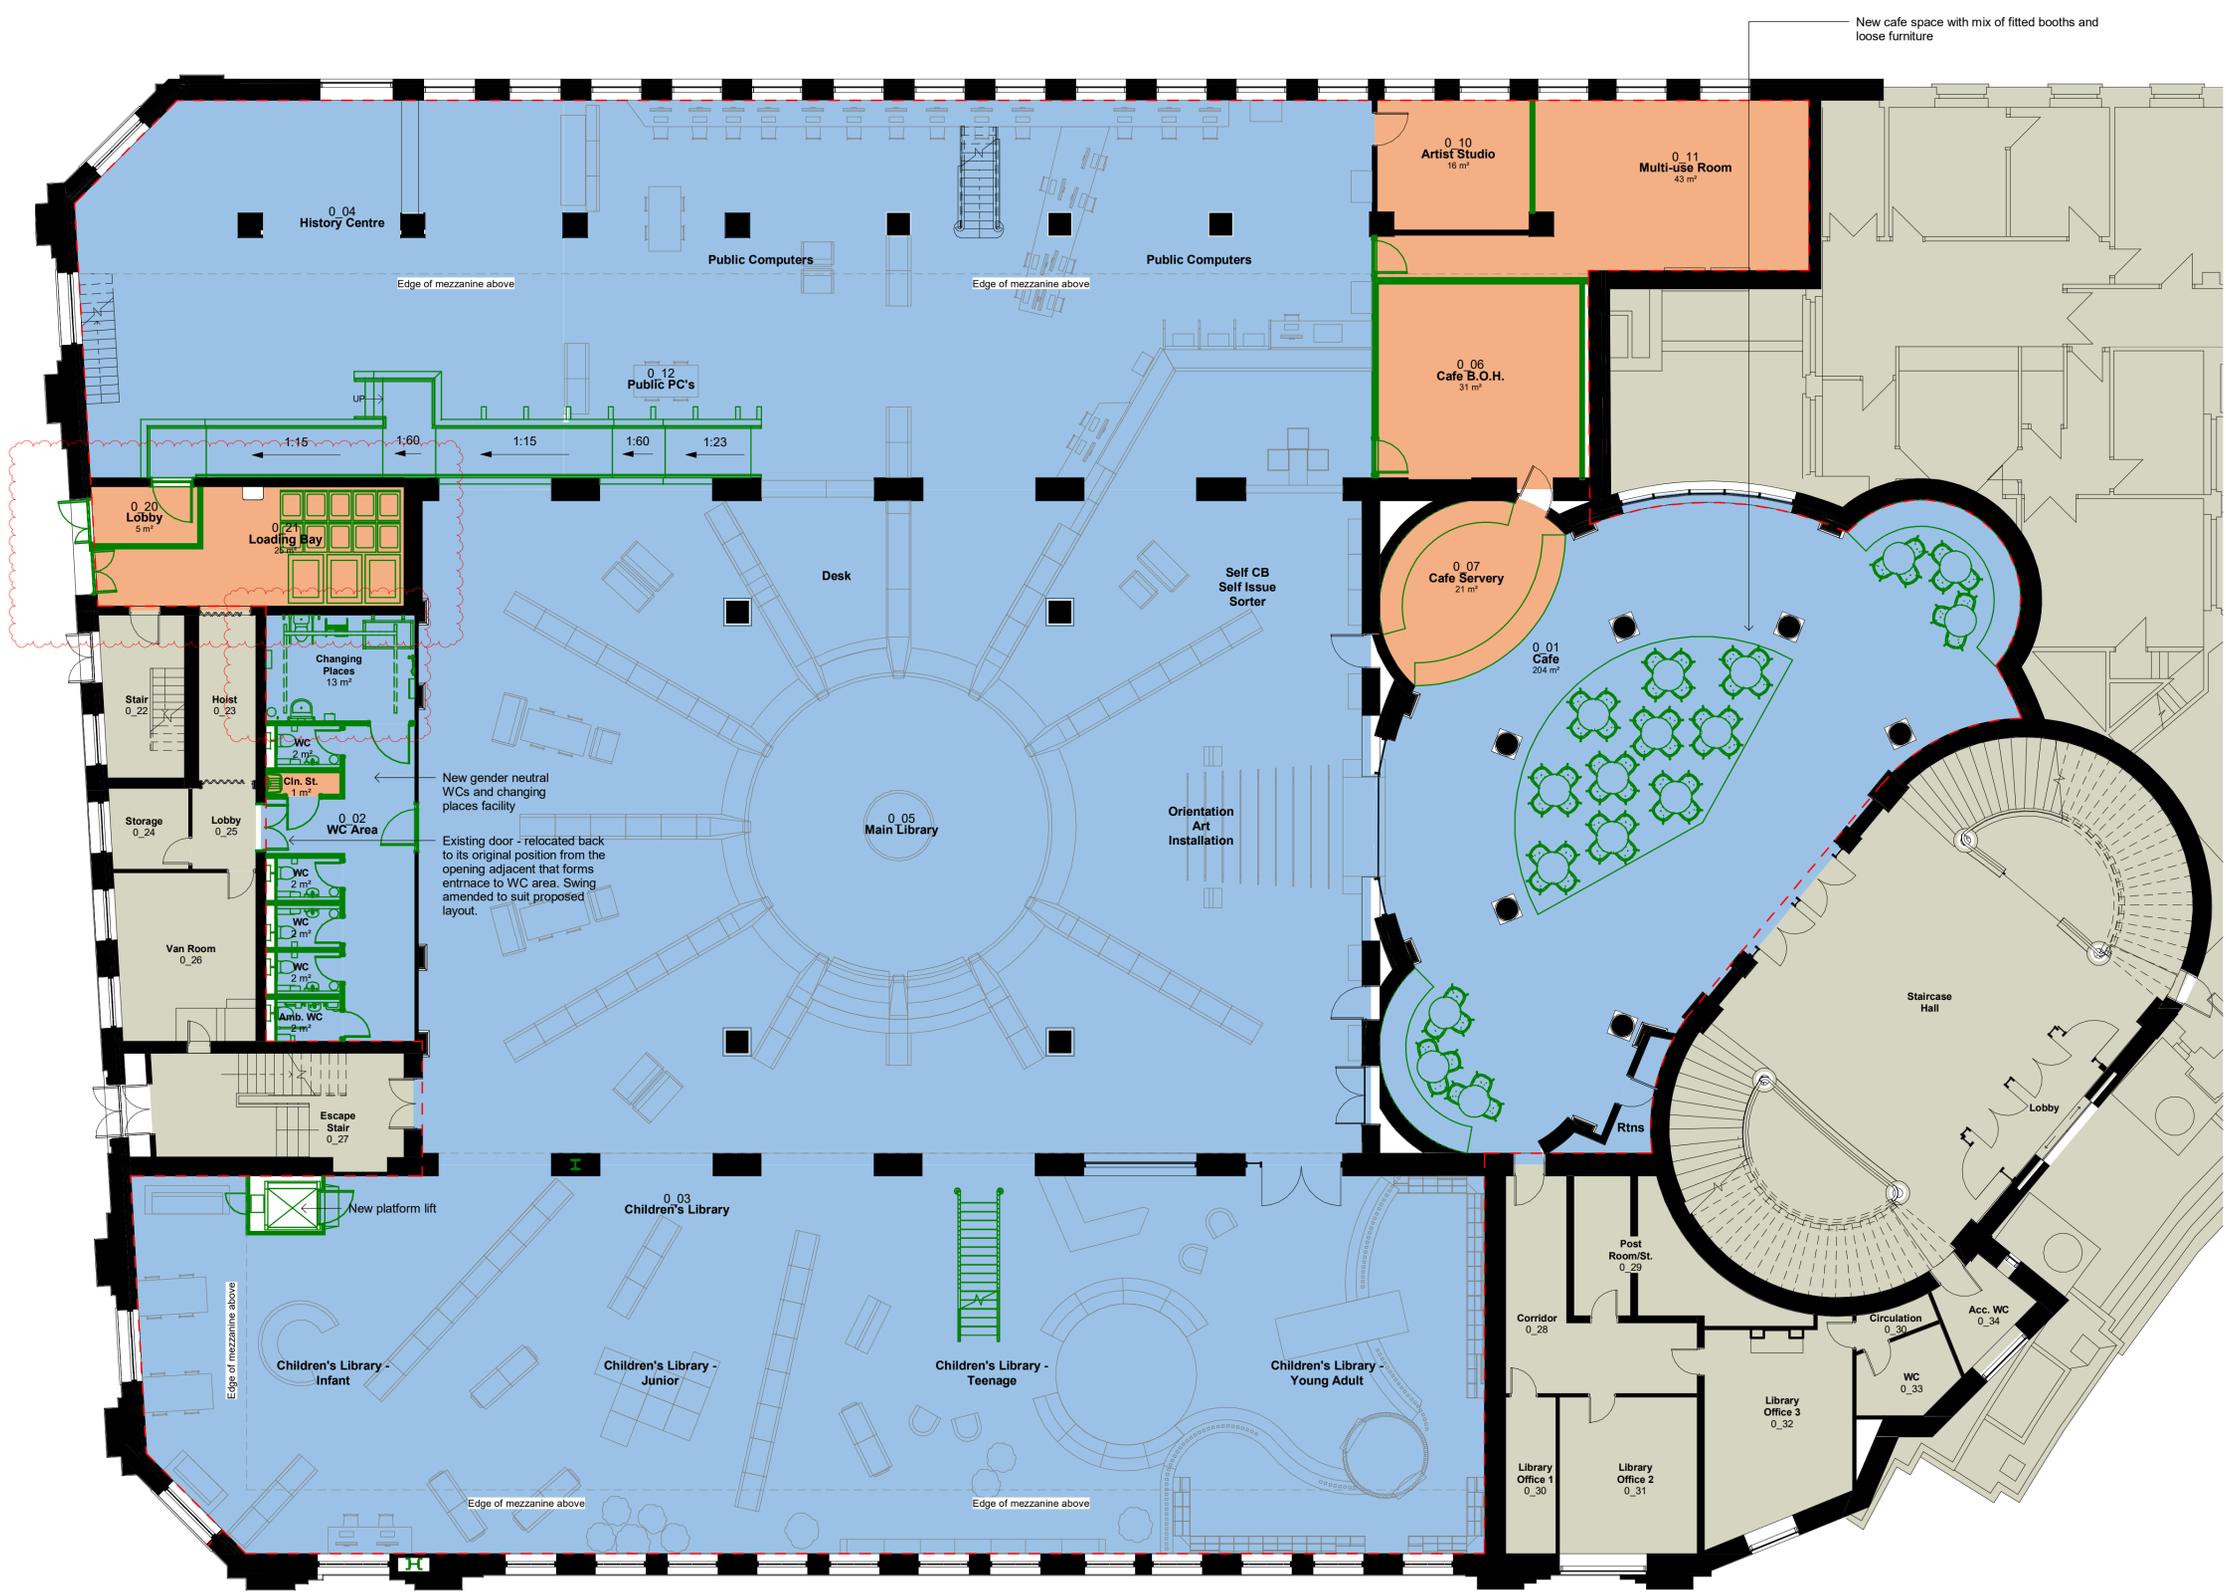

**1 Proposed Level 00 GA Plan**  
1:100

P07	Creative Core layout added	2022-09-27	DJ	DJ
P08	Bin layout within loading bay added and hoist indicated within changing places	2022-07-27	DJ	DJ
P09	Issued for Stage 4 Approval - WC layouts added & platform lift position amended	2022-05-30	MW	DJ
P04	Issued for Stage 4 Approval - Re-configuration of existing 'Ground Floor Office 4', room name amended and confirmation of functions	2022-05-16	MW	DJ
P03	Mezzanine extent amended. New escape ramp added with loading bay reconfigured. New WC's moved to rear of library.	2022-09-28	TL	DJ
P02	Issued for CSF Stage 1	2022-01-24	DJ	DJ
P01	Final Issue	2022-01-17	DJ	DJ
Rev	Description	Date	Drn By	Chk By

**jmachitects**

Project: Bolton Library  
 Title: Proposed Level 00 GA  
 Client: Bolton Council  
 Purpose: For Stage 4 Approval  
 Scale: As indicated @ A1

3A, 54 Princess Street  
 Manchester  
 M1 6HS  
 T : T: 0161 200 6300  
 F : F: 0161 200 6301  
 man@jmachitects.net  
 www.jmachitects.net

Project - Originator - Volume - Level - Type - Role - Class&Number	Status	Revision	JMA Project Number
BLR-JMA-01-00-DR-A-000002	S4	P07	6783