

ROAD TRAFFIC REGULATION ACT 1984 SECTION 14(1)

**THE BOLTON (PUBLIC FOOTPATH WESTHOUGHTON 092 & 093)
(TEMPORARY CLOSURE) (NO.82) ORDER 2023**


The Borough Council of Bolton has made an Order, which will be operative from 1st December 2023, which will prohibit all pedestrian traffic from using Public Footpaths Westhoughton 092 & 093. **Public Footpath Westhoughton 092** commencing from point A at grid reference SD 64672 05930 in a generally south west by south direction to point B at grid reference SD 64646 05885; as shown by the bold black line on the Order plan 1Wes092-093 over a total distance of approximately 52 metres. **Public Footpath Westhoughton 093** commencing from point C at grid reference SD 64680 05889 in a generally west by south direction to point B at grid reference SD 64646 05885; as shown by the bold black line on the Order plan 1Wes092-093 over a total distance of approximately 34 metres.

An alternative route is available Commencing from point A at grid reference SD64672 05930 then public footpaths Wes093, Wes094, Wes 091, Wes 092 point B at grid reference SD 64646 05885.

The Order is necessary to facilitate the construction of a temporary haulage road and access to a construction site and will continue for a period of 6 months or until the works are completed whichever is the earlier.

Dated: 1st December 2023

Jon Dyson, Director of Place, Town Hall, Bolton, BL1 1RU
LS/AAB/091338

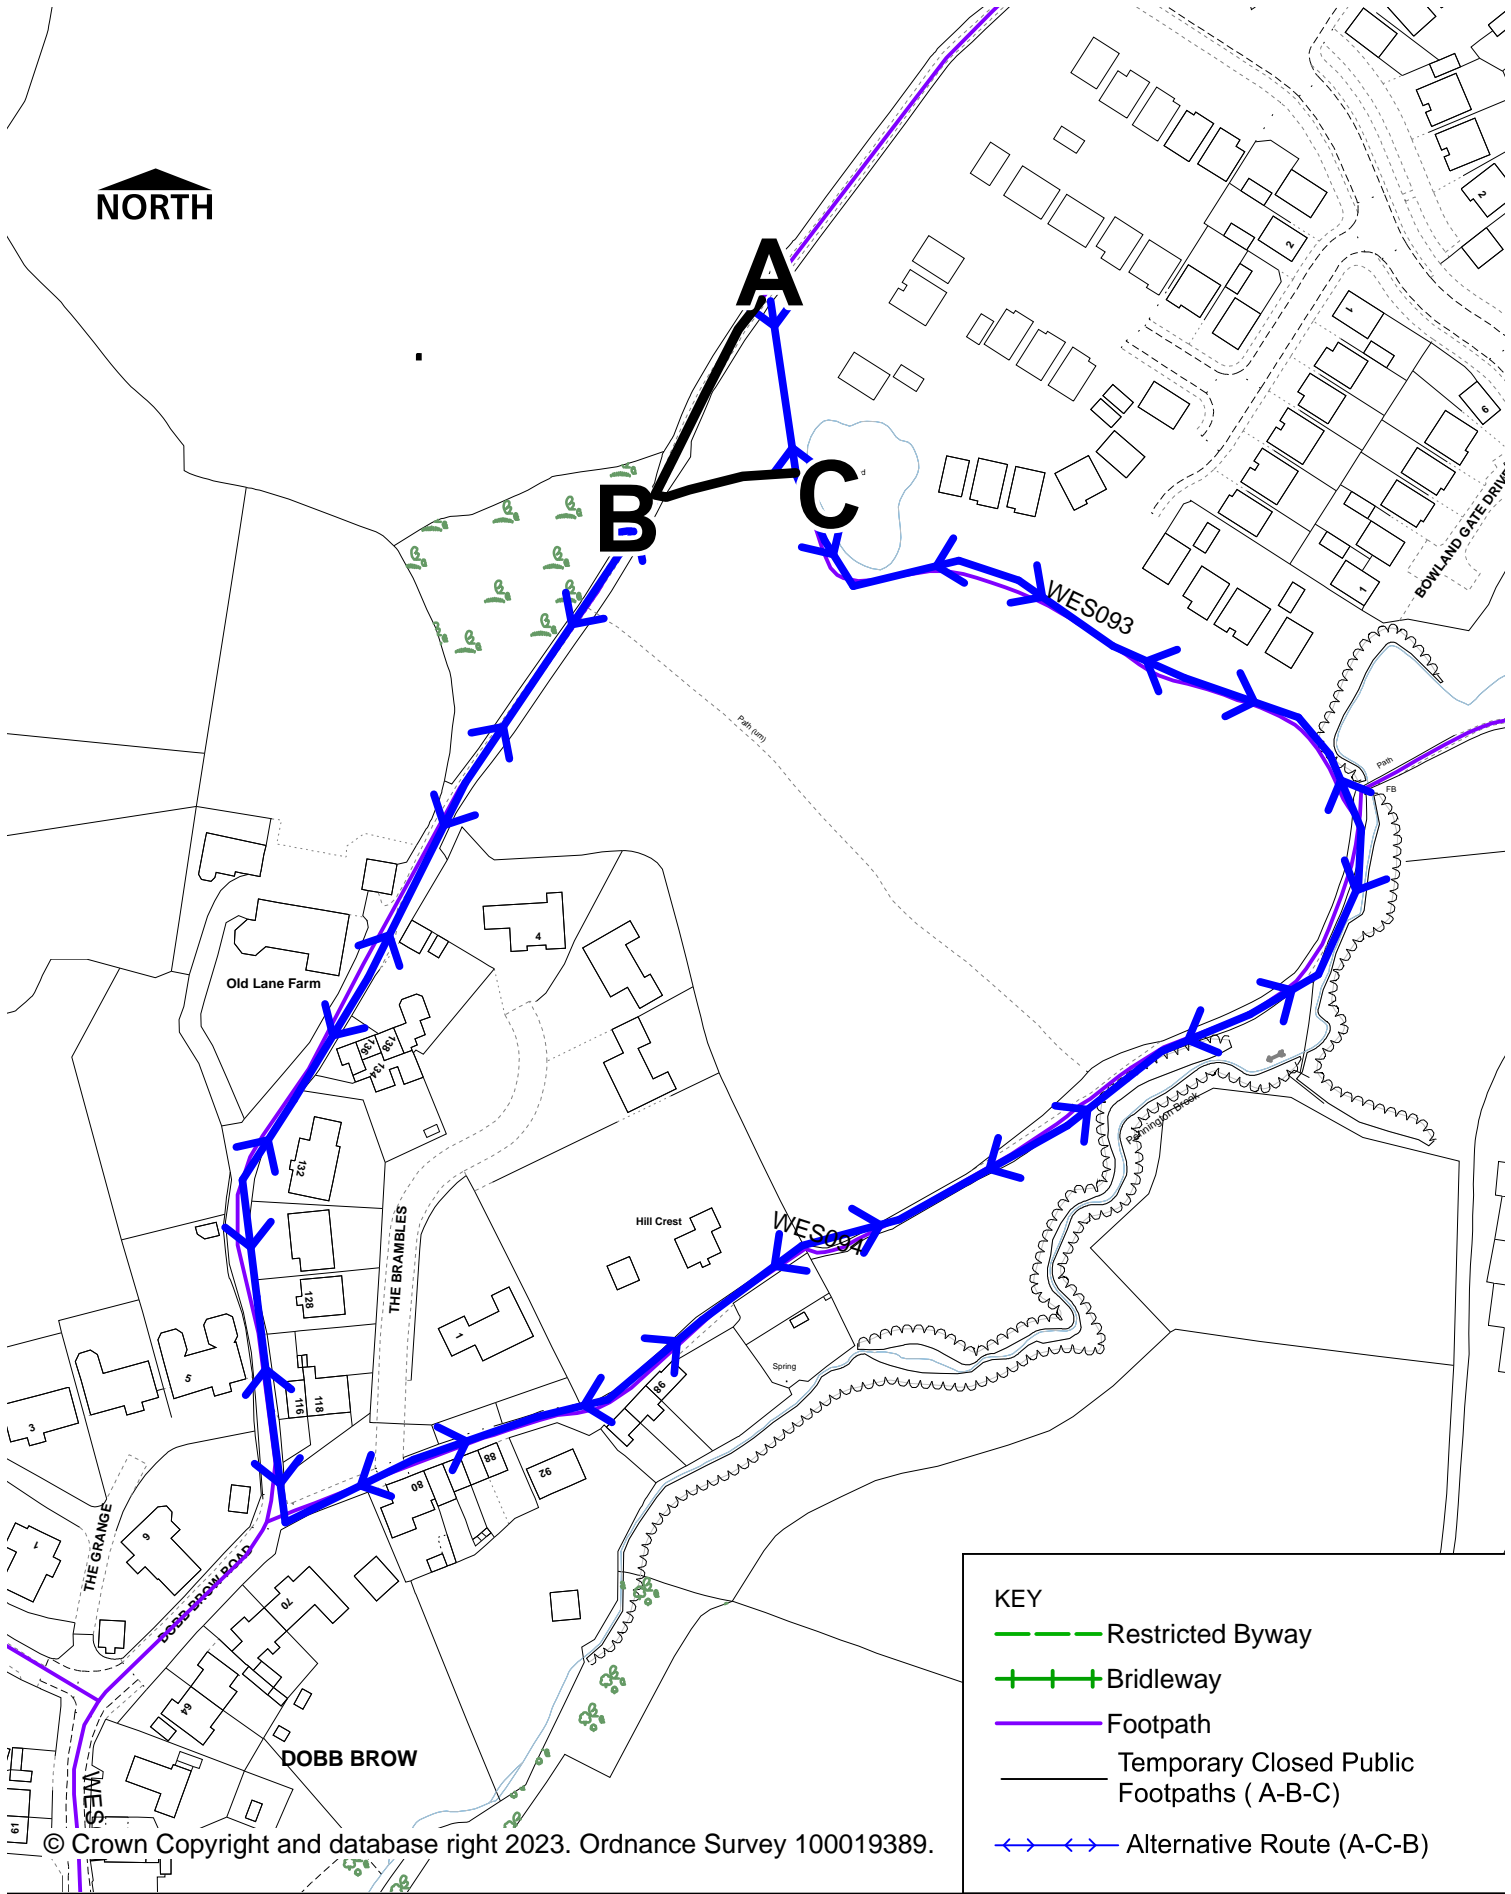

© Crown Copyright and database right 2023. Ordnance Survey 100019389.



**HIGHWAY AND ENGINEERING
DIVISION**
PUBLIC RIGHTS OF WAY

THE BOROUGH COUNCIL OF BOLTON
Public Footpaths Westhoughton 092 & 093
Temporary Closure Order Section 14 RTA 1984

DIRECTORATE OF PLACE

Jon Dyson
Director of Place
Town Hall, Victoria Square, Bolton, BL1 1RU

Date

14/11/2023

Scale

1:1800

Drawn

AS

Drg. No.

1Wes092-093