

ROAD CLOSURE

**Bolton
Council**

NOTIFICATION OF TEMPORARY ROAD CLOSURE ROAD TRAFFIC REGULATION ACT 1984

STREET

St Peters Way (A666)

DATES

Various weekend overnights from 20 APR 2024

(end date and duration are subject to change)

REASON / WORKS

Scheduled maintenance works

Advertised public notice below

Diversion plans (if available) are attached

THE BOROUGH COUNCIL OF BOLTON
ROAD TRAFFIC REGULATION ACT 1984 S.14
A666 ST PETERS WAY - TEMPORARY CLOSURES

The Council intends to make an order, operative from 20 April 2024, the effect of which will be to prohibit all traffic from proceeding on St Peters Way (A666), both carriageways, between the M61 and Topp Way, including all entry and exit slip roads, to allow overnight routine maintenance works scheduled on the following dates (see on-site signs for confirmation):

20-21 APR 2024; 1-2 JUN 2024; 13-14 JUL 2024; 7-8 SEP 2024; 12-13 OCT 2024


Alternative route will be via Farnworth & Manchester Rd. The Order will end after 18 months or on completion of all works whichever first occurs.

Bolton Council. 22 March 2024.




If your waste or recycling bins are due to be emptied during road or resurfacing works, please present them at the nearest accessible point. This will ensure that your bins can be emptied on the usual collection day.

closures online at bolton.gov.uk/trafficorders

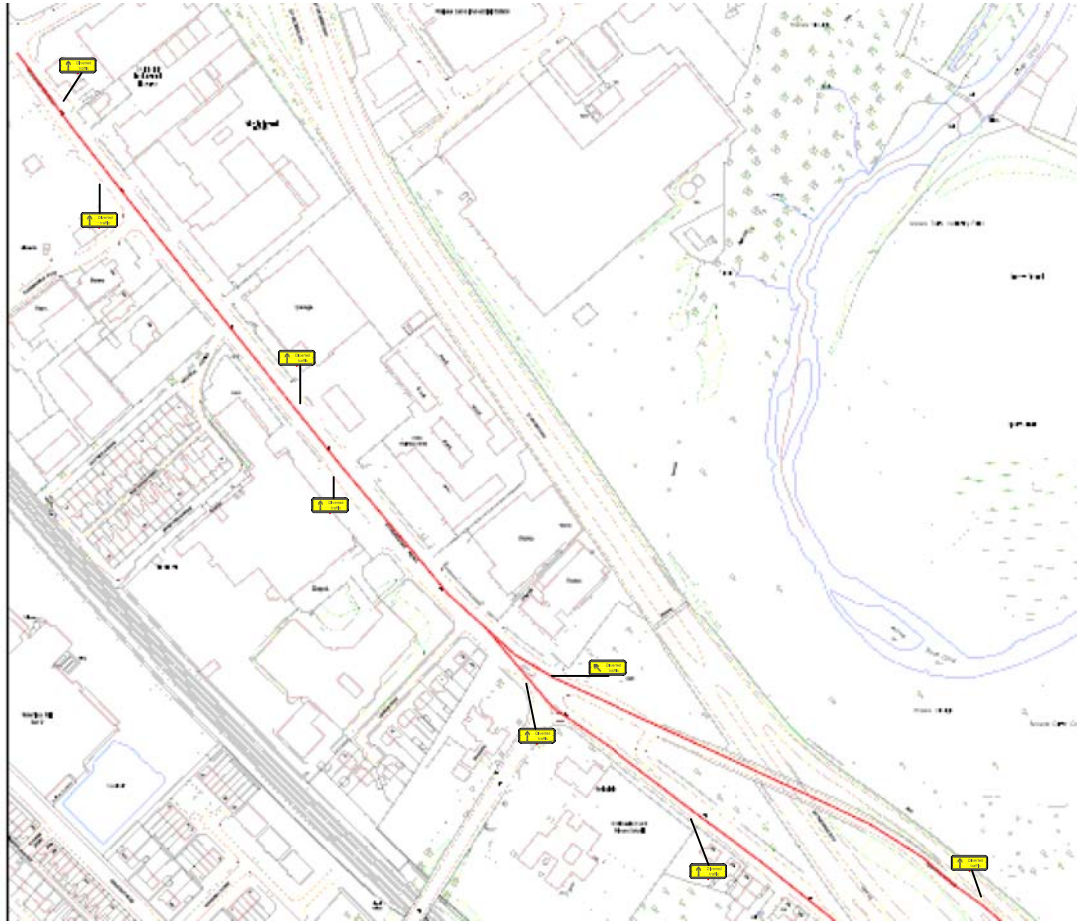

002

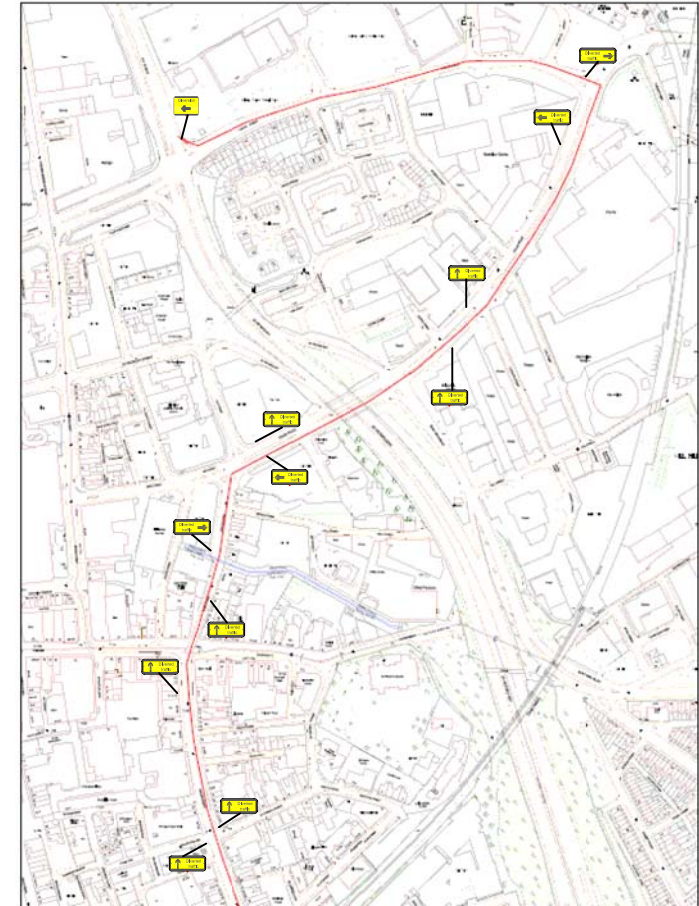

001

St Peters Way , Bolton

KAYS Traffic Mngement Systems Limited

Drawn Shaun Hargreaves

Original
Drawing
Size


A3

Drg No.


KTM240915SH

SCALE Not to scale

DIMENSIONS Metres

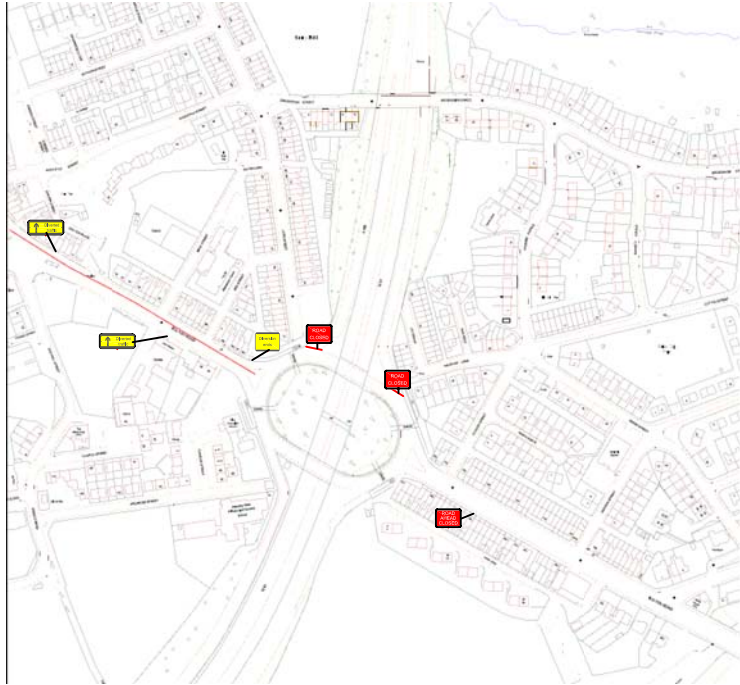

004

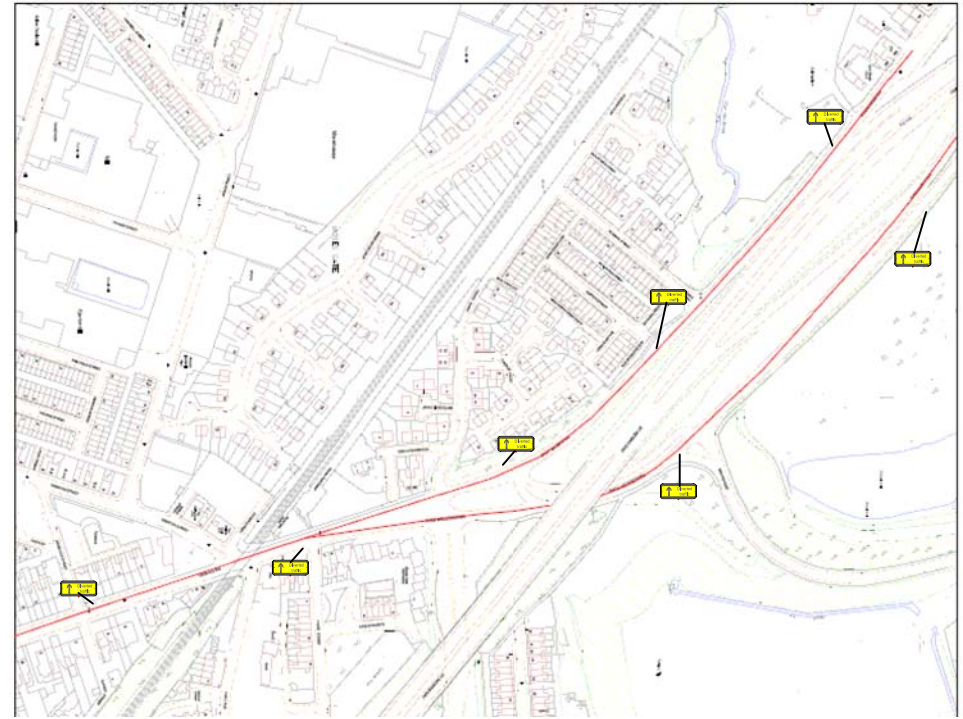

003

St Peters Way , Bolton

KAYS Traffic Mngement Systems Limited

Drawn Shaun Hargreaves

Original
Drawing
Size

A3

Drg No.

KTM240915SH

SCALE Not to scale

DIMENSIONS Metres