

**ROAD TRAFFIC REGULATION ACT 1984 SECTION 14 (1)**

**THE BOLTON (PUBLIC FOOTPATH WESTHOUGHTON 071 & 072)  
(TEMPORARY CLOSURE) (NO. 106) ORDER 2025**


The Borough Council of Bolton has made an Order, which will be operative from 16<sup>th</sup> December 2025, which will prohibit all pedestrian traffic from using Public footpath Westhoughton 071 & 072. **Public Footpath Westhoughton 071** commencing from point A at grid reference SD 63795 06230 in a generally southwest direction to point B near Wilson's Farm at grid reference SD 63753 06182; as shown by the bold black line on the Order plan 1Wes 071/072 over a total distance of approximately 70 metres. **Public Footpath Westhoughton 072** commencing from point C near Wilson's Farm at grid reference SD 63566 06255 in a generally north-northwest direction to point D near Taylor Farm at grid reference SD 63388 06978; as shown by the bold black line on the Order plan 1Wes 071/072 over a total distance of approximately 760 metres.

An alternative route will be made available. Details of the route will be published on site.

The Order is necessary to facilitate improvement works due to bridge structural defects and possible risk of collapse and will continue for a period of 6 months or until the works are completed whichever is the earlier.

Dated: 12<sup>th</sup> December 2025

J Dyson, Director of Place, Town Hall, Bolton, BL1 1RU  
LS/RST/099218

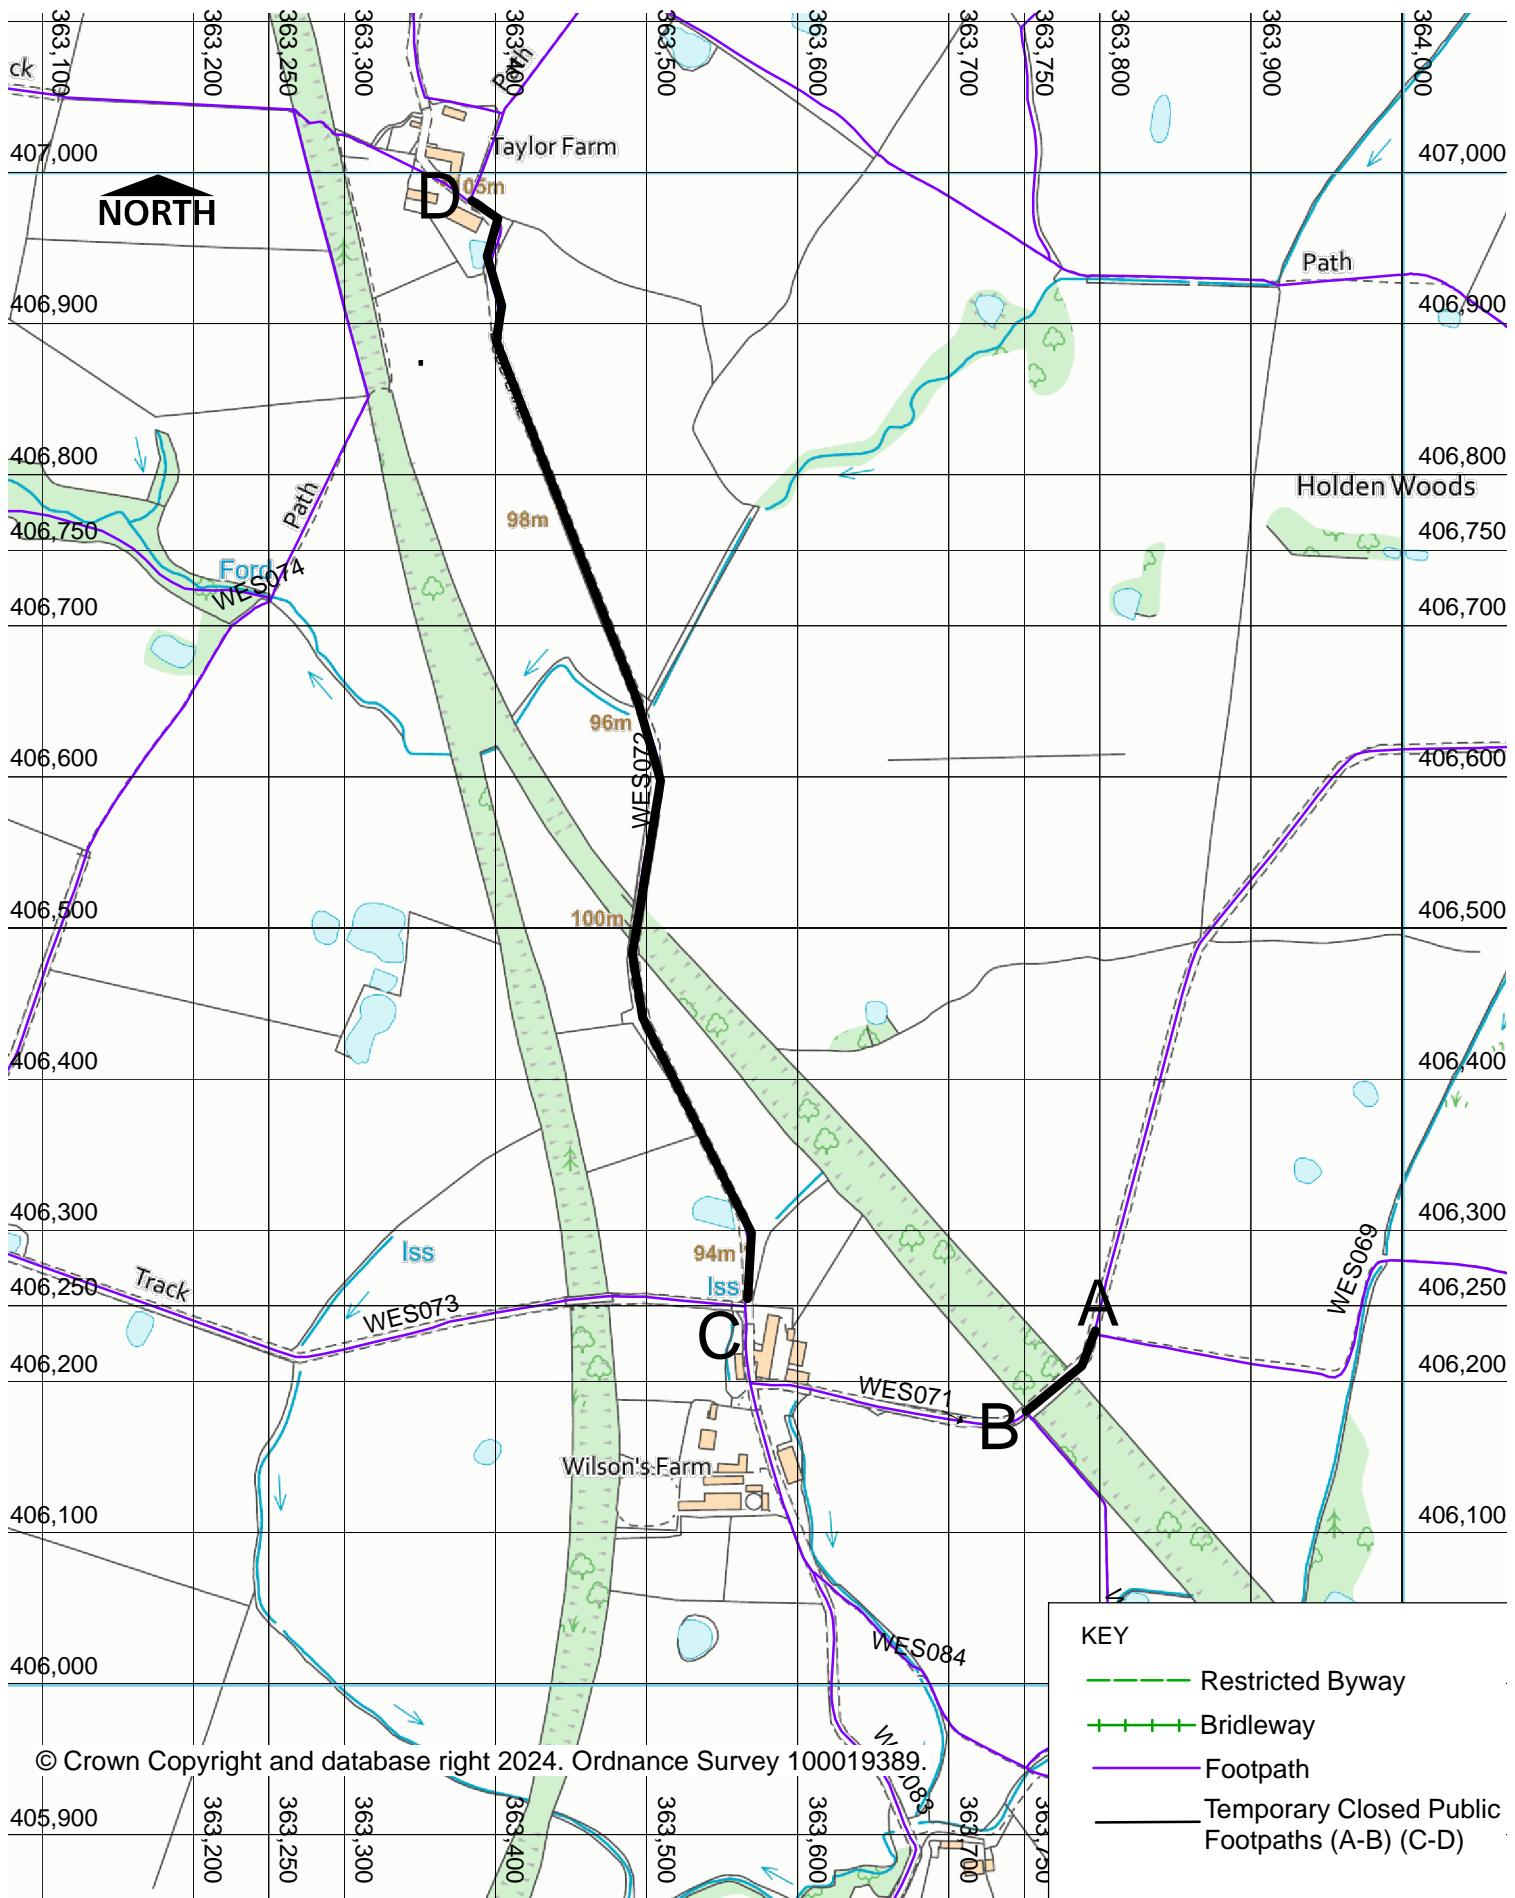

HIGHWAY AND ENGINEERING  
DIVISION  
PUBLIC RIGHTS OF WAY

THE BOROUGH COUNCIL OF BOLTON  
Public Footpaths Westhoughton 071 & 072  
Temporary Closure Order Section 14 RTA 1984

**DIRECTORATE OF PLACE**

Jon Dyson  
Director of Place  
Town Hall, Victoria Square, Bolton, BL1 1RU

Date  
15/05/2024

Scale  
1:5000

Drawn  
AS

Drg. No  
1Wes071/072.