

**PUBLIC PATH DIVERSION AND DEFINITIVE MAP AND STATEMENT  
MODIFICATION ORDER  
HIGHWAYS ACT 1980  
WILDLIFE AND COUNTRYSIDE ACT 1981**

**THE BOROUGH COUNCIL OF BOLTON (PUBLIC FOOTPATH NO. 060 TURTON  
BRADSHAW 060 (PART) PUBLIC PATH DIVERSION ORDER AND DEFINITIVE MAP  
AND STATEMENT MODIFICATION ORDER 2025**

On the 16<sup>th</sup> May 2025, the Borough Council of Bolton confirmed the above Order, made under Section 119 of the Highways Act 1980 ("the 1980 Act") and under section 53A(2) of the Wildlife and Countryside Act 1981. The effect of the Order as confirmed is to divert:

**Public Footpath No. Turton Bradshaw North 060** situated to the west of Asmus Farm, Bradshaw, Bolton, BL2 4LT, commencing from point A at grid reference SD75256 12310 in a generally south south-westerly direction to point B at grid reference SD75238 12271 for a distance of approximately 44 metres then curving in a generally south by easterly direction to point C at grid reference SD75239 12202 for a distance of approximately 69 metres then running in a generally southwest by south direction to point D at grid reference SD75215 12161 for a distance of approximately 47 metres then curving in a generally south south-westerly direction to point E at grid reference SD75200 12109 for a distance of approximately 53 metres as shown by the continuous bold line between points A-B-C-D-E on the Order Plan over a total distance of approximately 213 metres and of a width of 1.5 metres throughout over a natural and stone surface.

**The new line will commence:**

**Public Footpath No. Turton Bradshaw North 060** commencing from a new line from point A at grid reference SD75256 12310 in a generally south south-westerly direction to point H at grid reference SD75202 12206 for a distance of approximately 116 metres then running in a generally south by easterly direction to point I at grid reference SD75202 12193 for a distance approximately 14 metres then running in a generally south south-westerly direction to point J at grid reference SD75195 12172 for a distance of approximately 22 metres then running in a generally southerly direction to point K at grid reference SD75194 12140 for a distance of approximately 31 metres then running in a generally south by easterly direction to point E at grid reference SD75200 12109 for a distance of approximately 31 metres as shown by the bold black broken line between points A-F-G-H-I-J-K-E on the order plan over a total distance of approximately 214 metres. The width between points A-F & G-H-I-J & J-K-E will be 2.0 metres over a natural surface and between points K-E a stone surface. The width between points F-G over a distance of approximately 17 metres will be 1.5 metres over a natural surface.

The definitive map and statement shall be modified accordingly.

A copy of the confirmed Order and plan may be inspected free of charge at One Stop Shop, Town Hall, Bolton during office hours. Copies of the Order and Plan may be purchased.


The Order will come into force on the date the Order is certified as complied with by the Council but if any person aggrieved by the Order wants to question its validity or a provision contained within it on the ground that it is not within the powers of the Highway Act 1980 as amended, or on the ground that any requirement of the Act as amended, or of any regulation made under it has not been complied with in relation to the confirmation of the Order, he or she may under

paragraph 2 of Schedule 2 to the Act as applied by paragraph 5 of Schedule 6 to the Act, within six weeks from 22<sup>nd</sup> May 2025 make an application to the High Court

Dated 22<sup>nd</sup> May 2025

A handwritten signature in cursive script, appearing to read 'Helen Gorman'.

H Gorman, Borough Solicitor, Chief Executives Department, Town Hall, Bolton, BL1 1RU  
LS/RST/096618

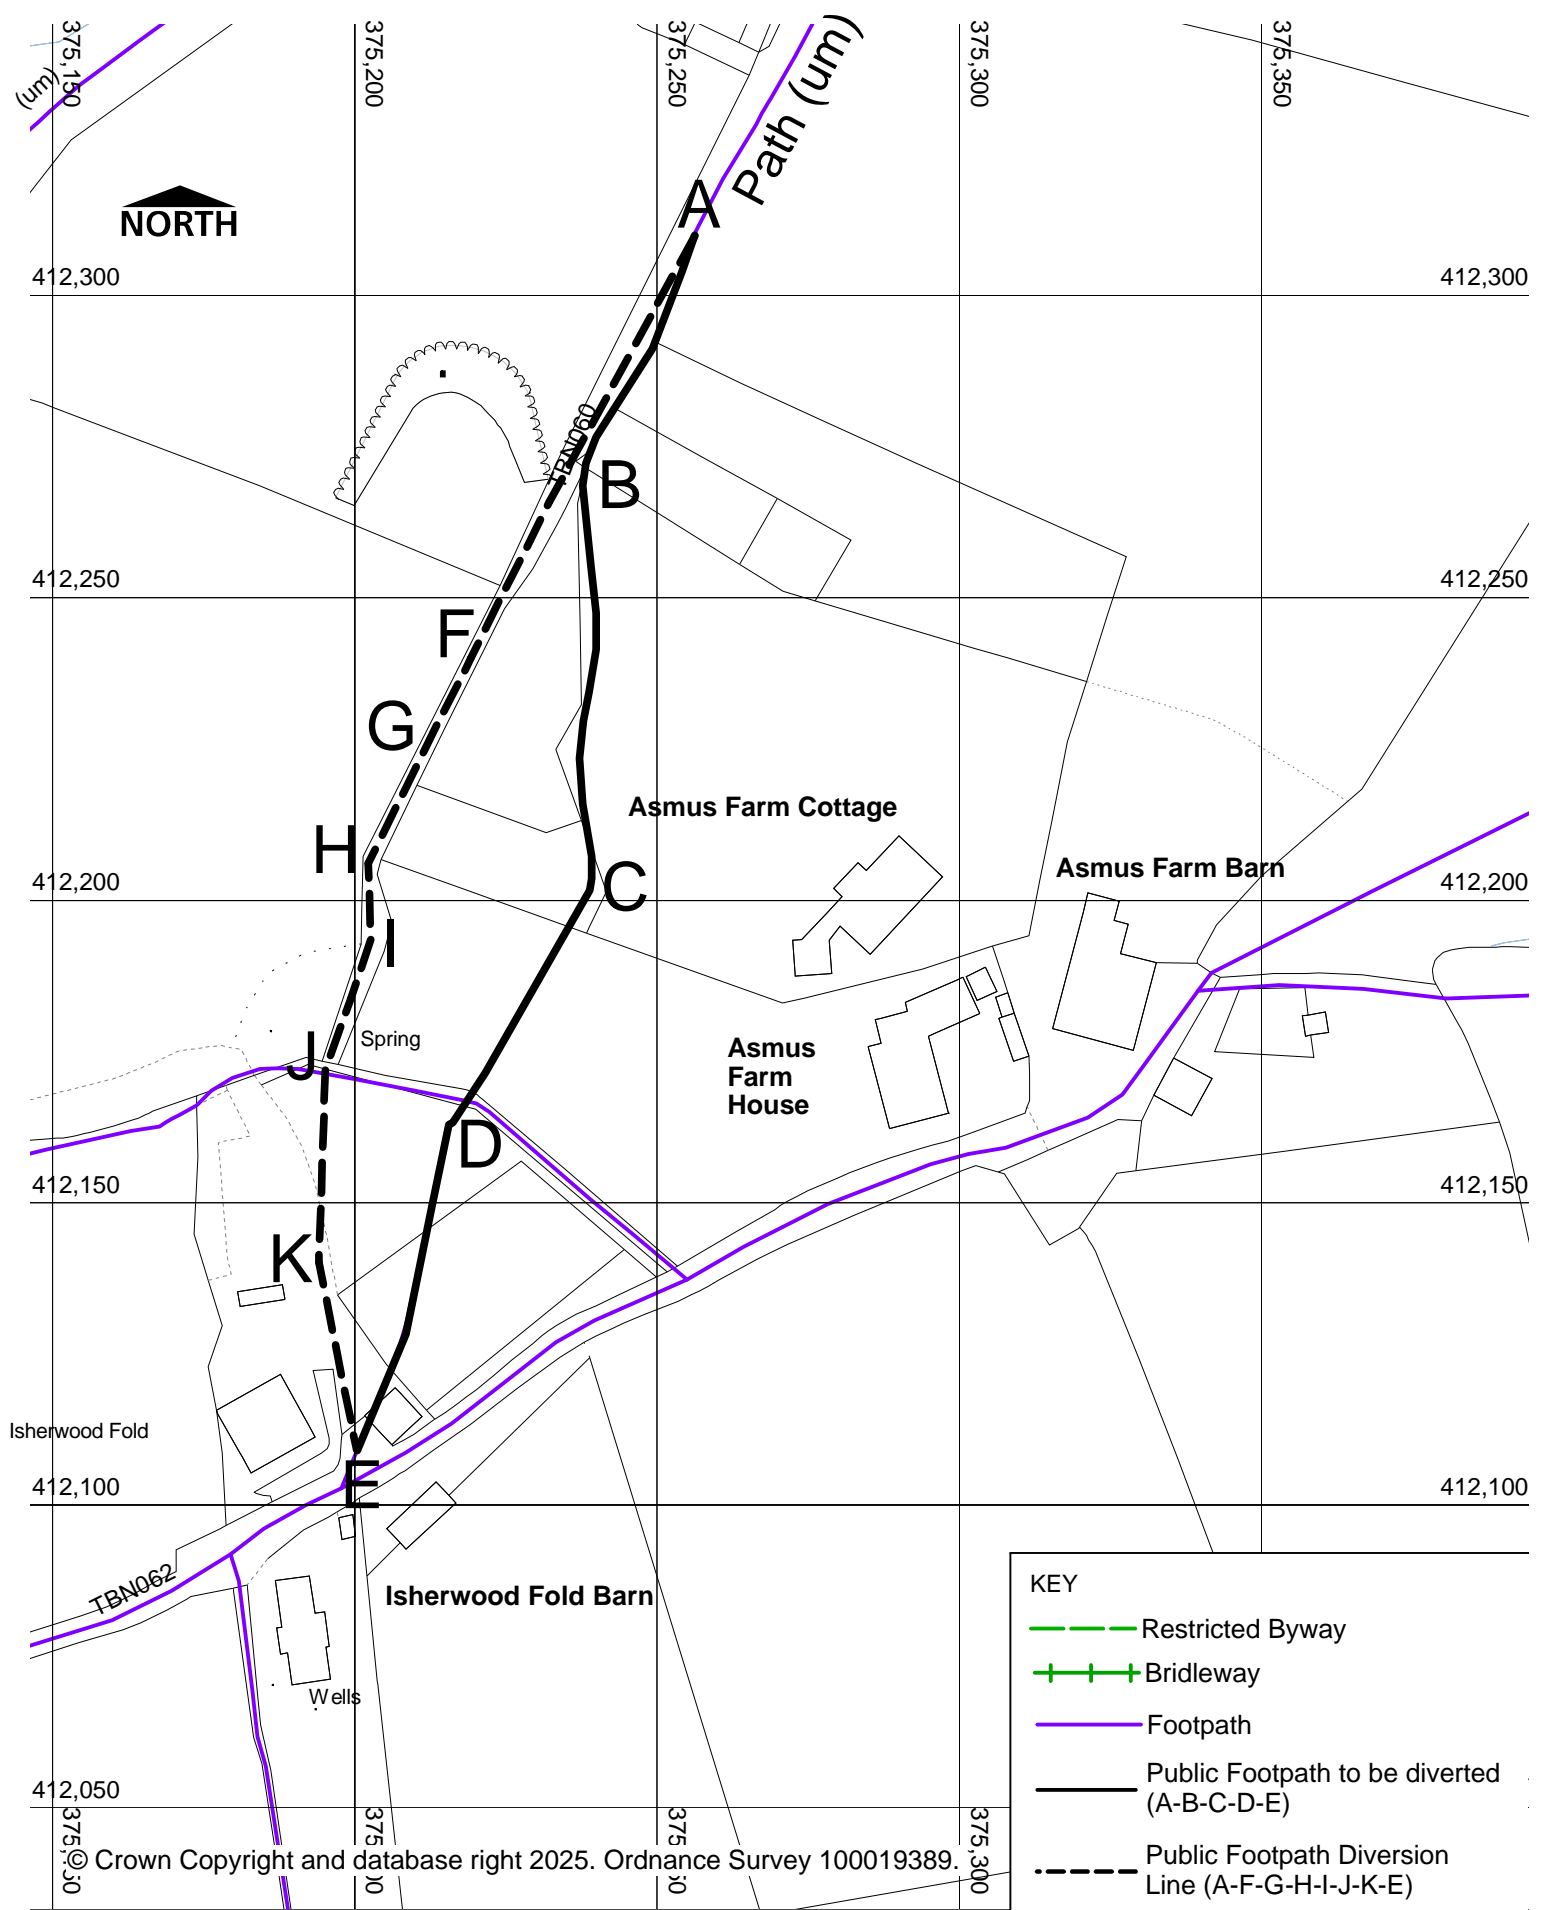

HIGHWAY AND ENGINEERING  
DIVISION  
PUBLIC RIGHTS OF WAY

THE BOROUGH COUNCIL OF BOLTON  
Public Footpath Turton Bradshaw North 060 (part) Diversion Order and  
Definitive Map Modification Order HA 1980 & WCA 1981

**DIRECTORATE OF PLACE**  
Jon Dyson  
Director of Place  
Town Hall, Victoria Square, Bolton, BL1 1RU

Date  
03/03/2025

Scale  
1:1250

Drawn  
AS

Drg. No.  
1TBN060 The Plan