

# ROAD CLOSURE

**Bolton  
Council**

## NOTIFICATION OF TEMPORARY ROAD CLOSURE ROAD TRAFFIC REGULATION ACT 1984

### STREET

**Barncroft Road, Farnworth**

### DATES

**14 MAY 2025 for 1 week approx**

(end date and duration are subject to change)

### REASON / WORKS

**Electricity works**

**Advertised public notice below  
Diversion plans (if available) are attached**

THE BOROUGH COUNCIL OF BOLTON  
ROAD TRAFFIC REGULATION ACT 1984 S.14


The Council intends to make an order, operative from 14 May 2025 for 1 week approx, the effect of which will be to prohibit all traffic proceeding on Barncroft Road from Queen St to King St, to allow electricity works to take place. Alternate route will be via Albert Rd. The Order will end after 18 months or on completion of the works whichever first occurs.

Bolton Council. 23 April 2025.



If your waste or recycling bins are due to be emptied during road or resurfacing works, please present them at the nearest accessible point. This will ensure that your bins can be emptied on the usual collection day.

**closures online at [bolton.gov.uk/trafficorders](https://bolton.gov.uk/trafficorders)**

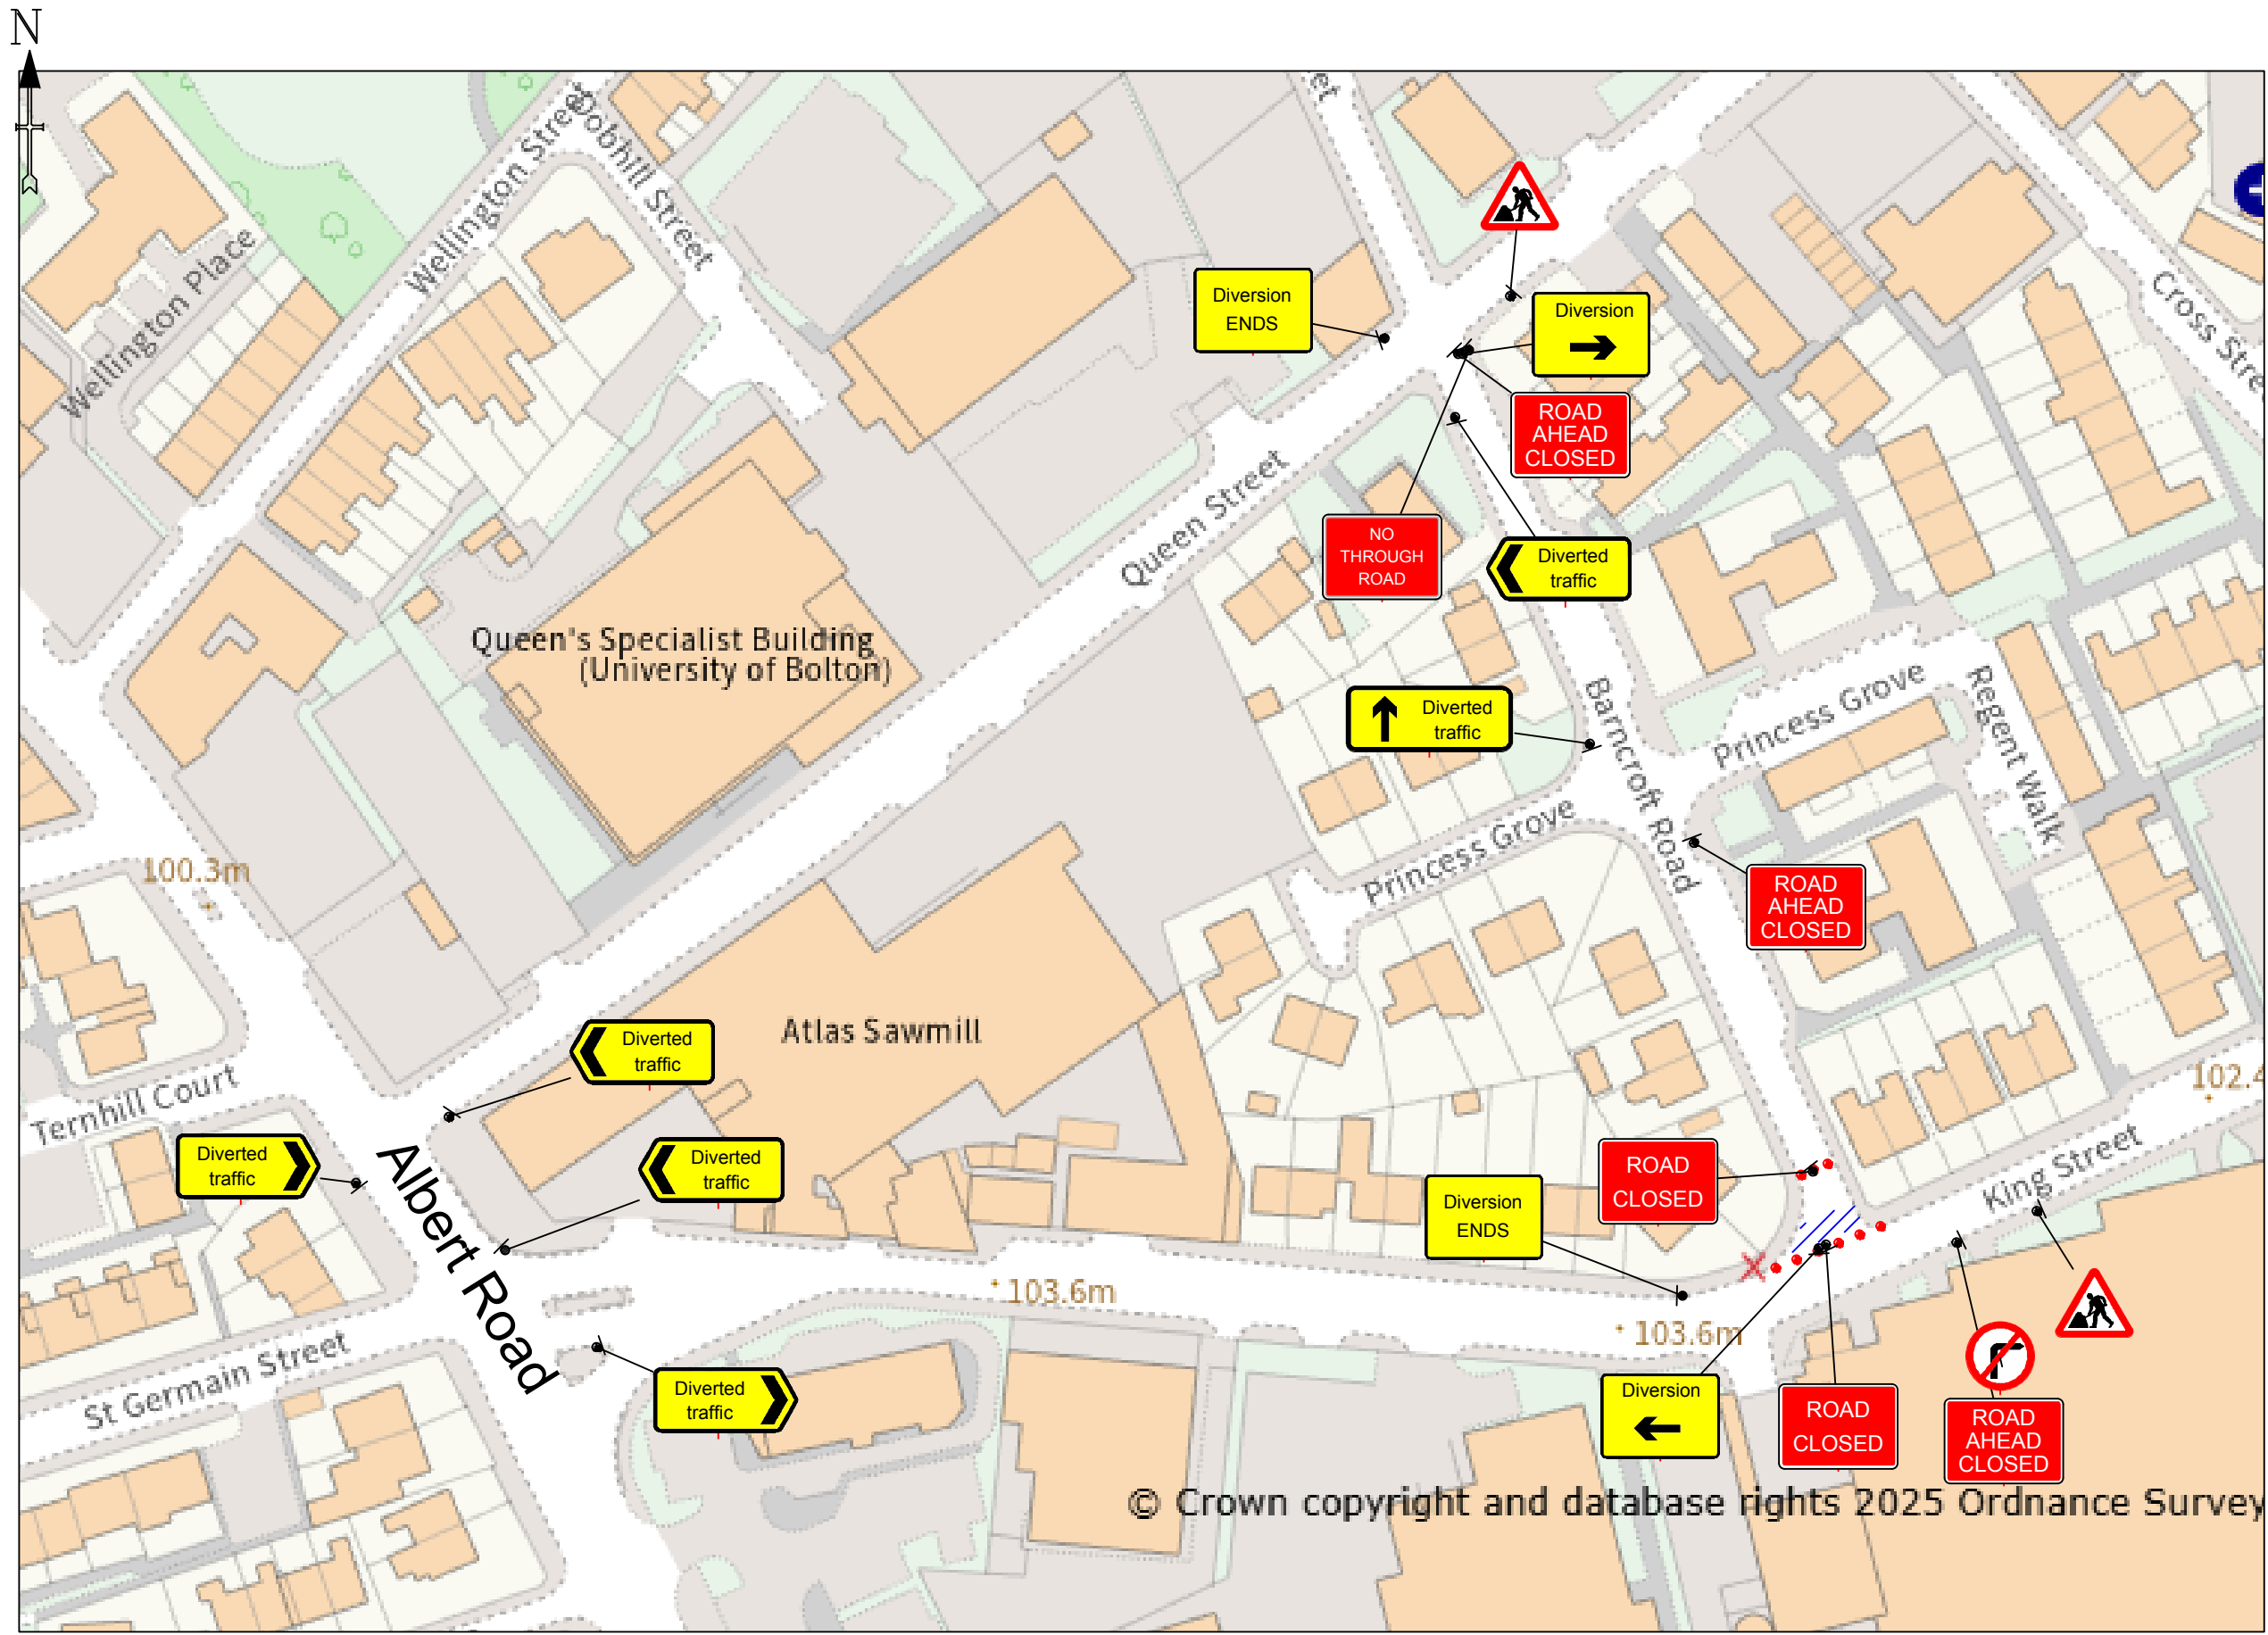

**DETAIL B ⑧**

Single/Dual carriageway 40mph or less - 450mm traffic cones, spacing 1.5m.  
Single/Dual carriageway 50mph or more - 750mm traffic cones, spacing 1.5m.  
Dual carriageway national speed limit - 750mm traffic cones, spacing 1.5m, relaxation 3m.

Notes:  
1) During darkness, warning lights to BS EN 12352:2006 should be provided in accordance with Table A1.3 (Appendix 1).  
2) 45° tapers have 1.5m spacing, no relaxations.  
3) On motorways and NSL AP duals with hard shoulders, 1m cones will be required for both standard and relaxation works for lead tapers and the facing wall of lane changes.

**DETAIL D ⑩**

Single/Dual carriageway 40mph or less - 450mm traffic cones.  
Single/Dual carriageway 50mph or more - 750mm traffic cones.

Notes:  
1) During darkness, warning lights to BS EN 12352:2006 should be provided in accordance with Table A1.3 (Appendix 1).  
2) Detail D applies only to relaxation cases.

	Standard: Normal traffic including buses and HGVs	Restricted: Cars and light vehicles only
Two-way working	6.75 m minimum	5.5 m minimum
Shuttle working	3.25-3.50 m desirable width range 3.0 m absolute minimum	3.25 m desirable minimum width 2.5 m absolute minimum

Specials -



Notes -

DIVERSION ROUTE - KING ST,ALBERT RD,QUEEN ST

**KEY**

- Traffic sign
- Traffic cone
- Traffic signals to Diagram 3000.1
- Working Space
- Pedestrian Barrier

	TEMPORARY TRAFFIC MANAGEMENT 30 MPH	Issue	Date	ROAD CLOSURE + DIVERSION BARNCROFT RD BL4 7AW	Original drawing size A3 - NTS
		1	21.02.25		Drawing Ref:  1474457
		Drawn By	MM		