


HAWTHORNE ROAD TEMPORARY CLOSURE

THE BOROUGH COUNCIL OF BOLTON
ROAD TRAFFIC REGULATION ACT 1984 S.14

The Council intends to make an order, operative from 23 May 2025 for 2 days approx, the effect of which will be to prohibit all traffic from proceeding on Hawthorne Road from Wigan Rd to Back Wigan Rd, to allow manhole repairs to take place. Alternate route for traffic will be via Greenbank Rd, Mount St Josephs Rd. The Order will end after 18 months or on completion of the works whichever first occurs.

Bolton Council. 12 May 2025.

bolton.gov.uk/trafficorders

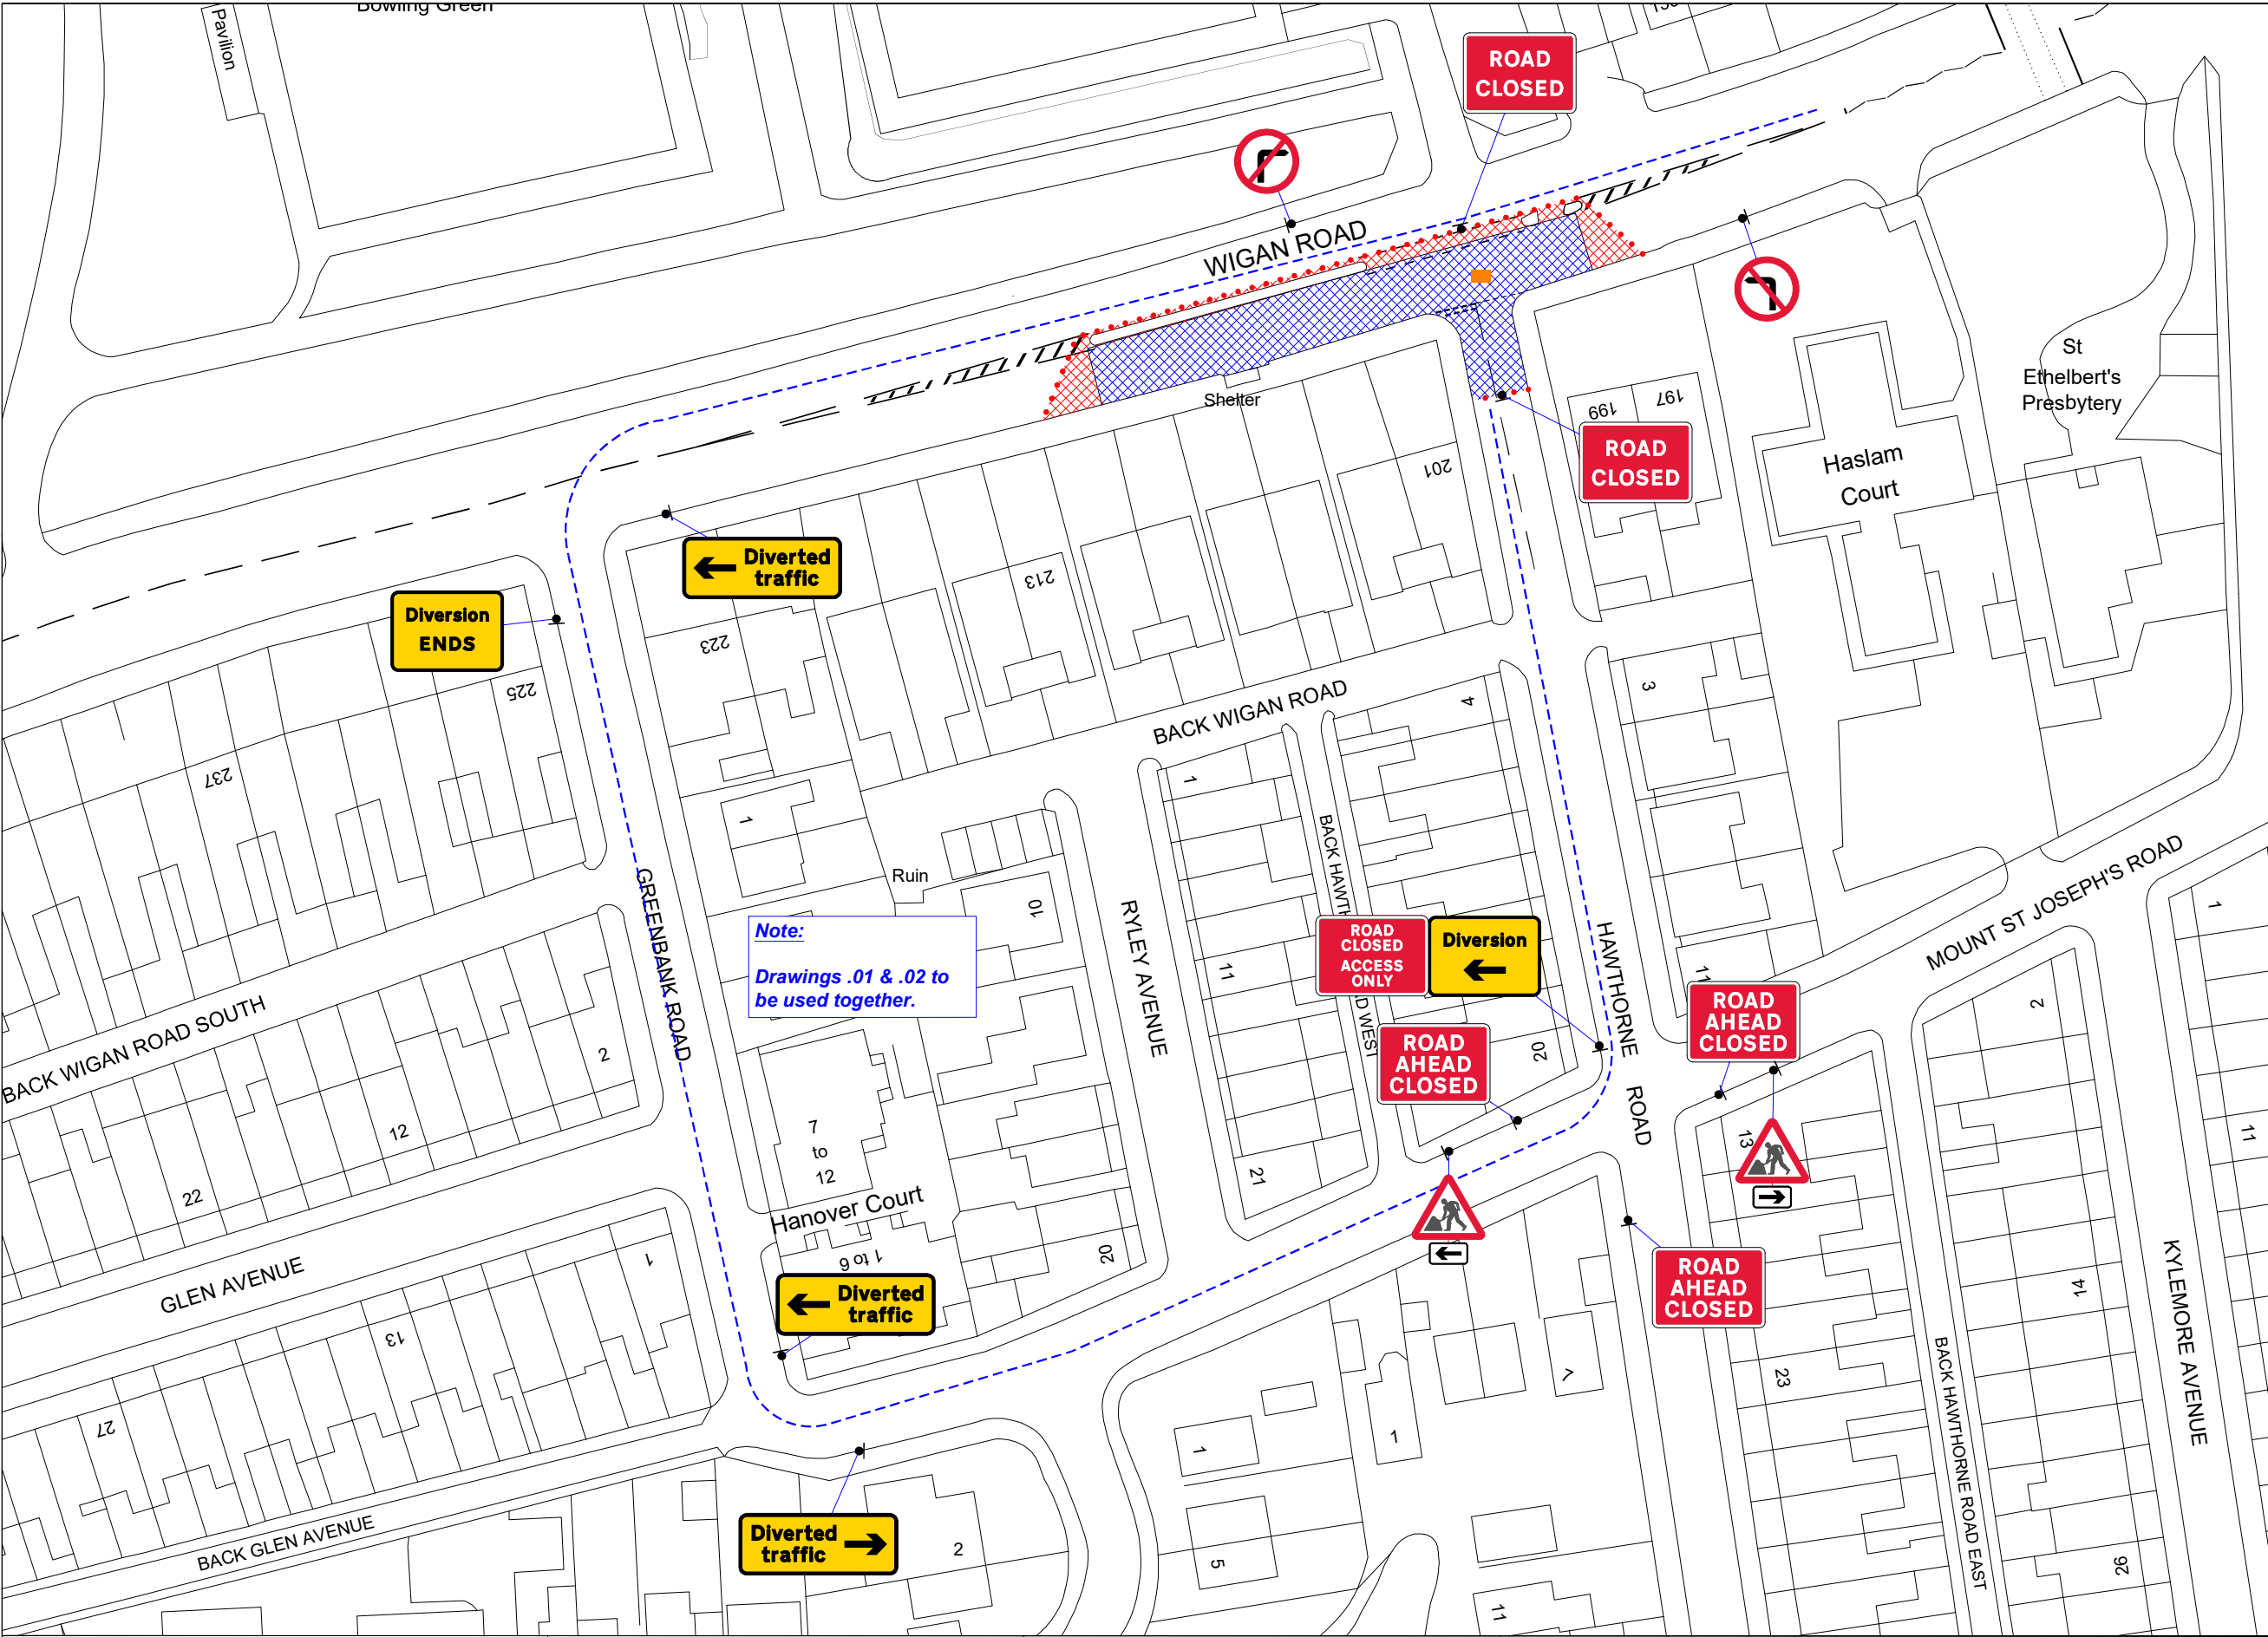

Safety Zones:
Longways-0.5m
Sideways-0.5m



ROAD CLOSURE :

NOTES

- 1. All traffic signs shall comply with Chapter 8 of the Traffic Signs Manual
- 2. All traffic management equipment shall be provided by the Contractor, unless otherwise specified.
- 3. All signs shall be positioned so as not to be obscured by any other objects and shall not obstruct any other sign, permanent or temporary as much as is reasonably practicable.
- 4. All traffic signs shall meet the reflectorisation requirements of BS 873 : Part 6 : 1983, Table 1.
- 5. Works Access/Egress to be positioned to suit ongoing works.

Written diversion route:

**Wigan Rd, Greenbank Rd, Mount
St Joseph's Rd, Hawthorne Rd**

Qty: 1 Ref: 13-9-RCAO Road Closed Access Only	
Qty: 1 Ref: 2702 End of temporary diversion route	
Qty: 1 Ref: 2702 Start of temporary diversion route	
Qty: 2 Ref: 2703 Direction of temporary diversion route from junction ahead	
Qty: 1 Ref: 2703 Direction of temporary diversion route from junction ahead	
Qty: 1 Ref: 573 Direction to hazard left	
Qty: 1 Ref: 573 Direction to hazard right	
Qty: 1 Ref: 612 No right turn	
Qty: 1 Ref: 613 No left turn	
Qty: 2 Ref: 7001 Road works ahead	
Qty: 2 Ref: 7010-FP-13-9 Nature of temporary hazard ahead - Road Closed	
Qty: 3 Ref: 7010-FP-13-9 Nature of temporary hazard ahead - Road Ahead Closed	

NOTES:
1. All signs and cones to be in accordance with Chapter 8 new roads and street works a code of practice (Red book)
2. Works access and egress are indicative, exact locations to be agreed on site.
3. Safety zones are to be installed as required as shown by the SAFETY ZONE DIMENSIONS BELOW
4. All signs to be located so as not to obscure signs or objects and should be ballasted near to ground level using sand filled hessian bags or sign straps.
5. All sign positions are indicative only and must be accurately positioned on site with good visibility and be clear of and obstructions or vegetation at all times.
6. Drawing not to scale

United Utilities
Water for the North West

Sapphire
Utility Solutions

cadrequest@sus.co.uk tmbookings@sus.co.uk

Drawn By: P.Ndlovu

Drawing No: SUS11431.02

Approved: P.Ndlovu

Date: 17/04/2025

Scale: NTS

Traffic Management Type:

STREET ADDRESS:

Works access/ works exit to be risk assessed on site for suitability of location

Traffic sign Cone Diversion Ramp Work Area Safety Zone MH Location

Road Closure

199 Wigan Rd,
Bolton
BL3 5QJ