


BOOT LANE TEMPORARY CLOSURE

THE BOROUGH COUNCIL OF BOLTON
ROAD TRAFFIC REGULATION ACT 1984 S.14

The Council intends to make an order, operative from 23 June 2025 for 2 weeks approx, the effect of which will be to prohibit all traffic proceeding on Boot Lane between property numbers 36-48. This is to allow gas works to take place. Alternate route will be via Old Kiln Lane, Moss Bank Way. The Order will end after 18 months or on completion of the works whichever first occurs.

Bolton Council. 2 June 2025.
bolton.gov.uk/trafficorders

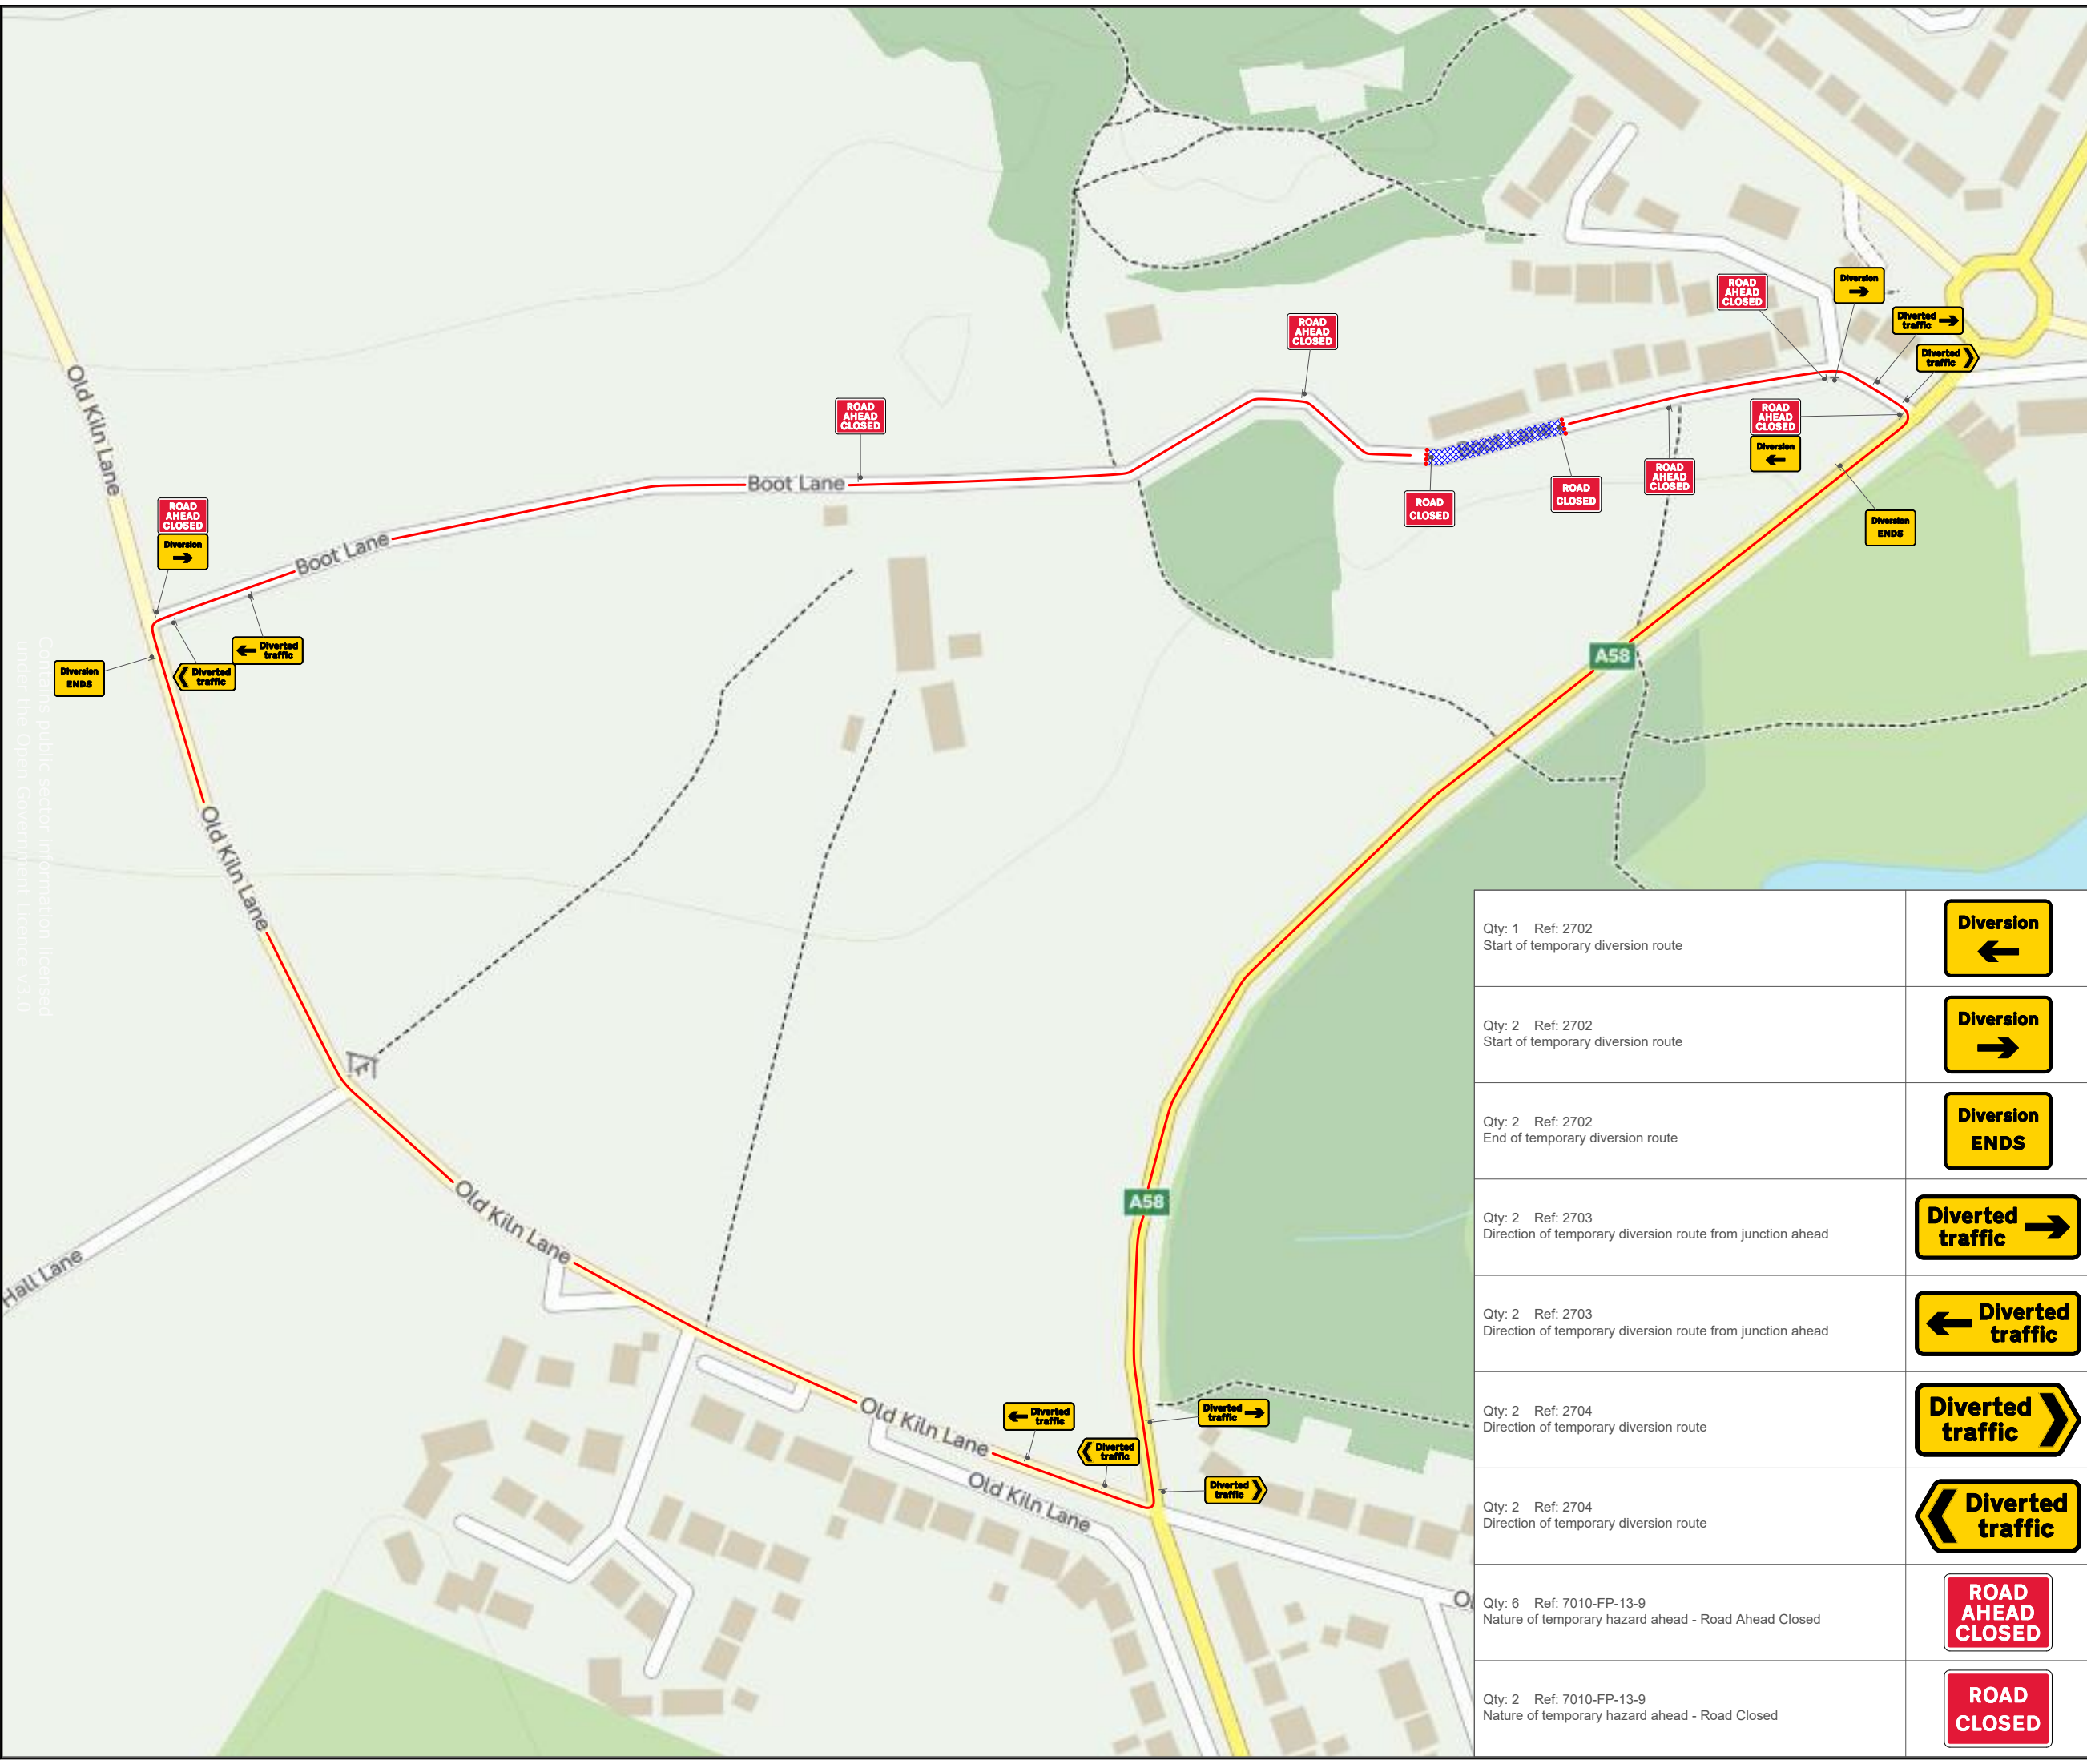

Contains public sector information licensed under the Open Government Licence V3.0

Chevron

Traffic Management

Drawing Notes

Cone lights spaced minimum 9m, cones to be 750 mm or 1m

All works to be carried out as per safety at streetworks and roadworks "A Code of Practice" October 2013. CPA conditions apply unless otherwise agreed.

Traffic Management Key

Area of Works

Diversion Route

Road Signs

Road Cones

Site Details

Traffic Management

Road Closure

Speed of road (mph)

30

Minimum sideways safety zone (S)

0.5m

Minimum longways safety zone (L)

0.5m

Additional Notes:

ROAD CLOSURE :

NOTES

1 All traffic signs shall comply with Chapter 8 of the Traffic Signs Manual

2 All traffic management equipment shall be provided by the Contractor, unless otherwise specified.

3 All signs shall be positioned so as not to be obscured by any other objects and shall not obstruct any other sign, permanent or temporary as much as is reasonably practicable.

4 All traffic signs shall meet the reflectorisation requirements of BS 873 : Part 6 : 1983, Table 1.

5 Works Access/Egress to be positioned to suit ongoing works.

Drawing Office

DRAWING NUMBER

SAL-D01652

CONTRACT NUMBER

TM-O166596

PHASE NUMBER

1 of 1

PAGE NUMBER

1 of 1

SURVEYED BY / DATE

??

xx/xx/25

DRAWN BY / DATE

LH

12/03/25

CHECKED BY / DATE

??

12/03/25

APPROVED BY / DATE

??

12/03/25

CLIENT REF

250310125121

SCALE @ A3

NTS

REV

BY

DATE

A

FIRST ISSUE FOR APPROVAL

LH

12/03/25

B

AMENDED AS PER REQUEST

??

xx/xx/25

C

AMENDED AS PER REQUEST

??

xx/xx/25

D

AMENDED AS PER REQUEST

??

xx/xx/25

Client

Cadent

Your Gas Network

Site Address

Boot Ln,
Bolton
BL1 5SS

Co-ordinates, Latitude - Longitude

53.590108 , -2.4818218