

**BOROUGH COUNCIL OF BOLTON**

**THE BOLTON (PUBLIC FOOTPATHS WESTHOUGHTON 044 & 043)  
(TEMPORARY CLOSURE) (NO.101) ORDER 2025  
NOTICE OF EXTENSION**


Notice is hereby given that the Secretary of State has approved the continuing in force of the above mentioned Order until the 10<sup>th</sup> June 2026, or until the completion of the works, whichever is the earlier.

The Order is necessary as works are being or are proposed to be executed on or near the highway/there is a likely danger to the public. The reason for the extension is to facilitate the construction of a road and surrounding development.

An alternative route will be available commencing from Wimberry Hill Road point B at grid reference SD 64596 07468 then Wes042, Wes033, Wes045 to point C at grid reference SD 64141 07479.

Dated: 09<sup>th</sup> December 2025

J Dyson, Director of Place, Town Hall, Bolton, BL1 1RU  
Ref: LS/RST/099253

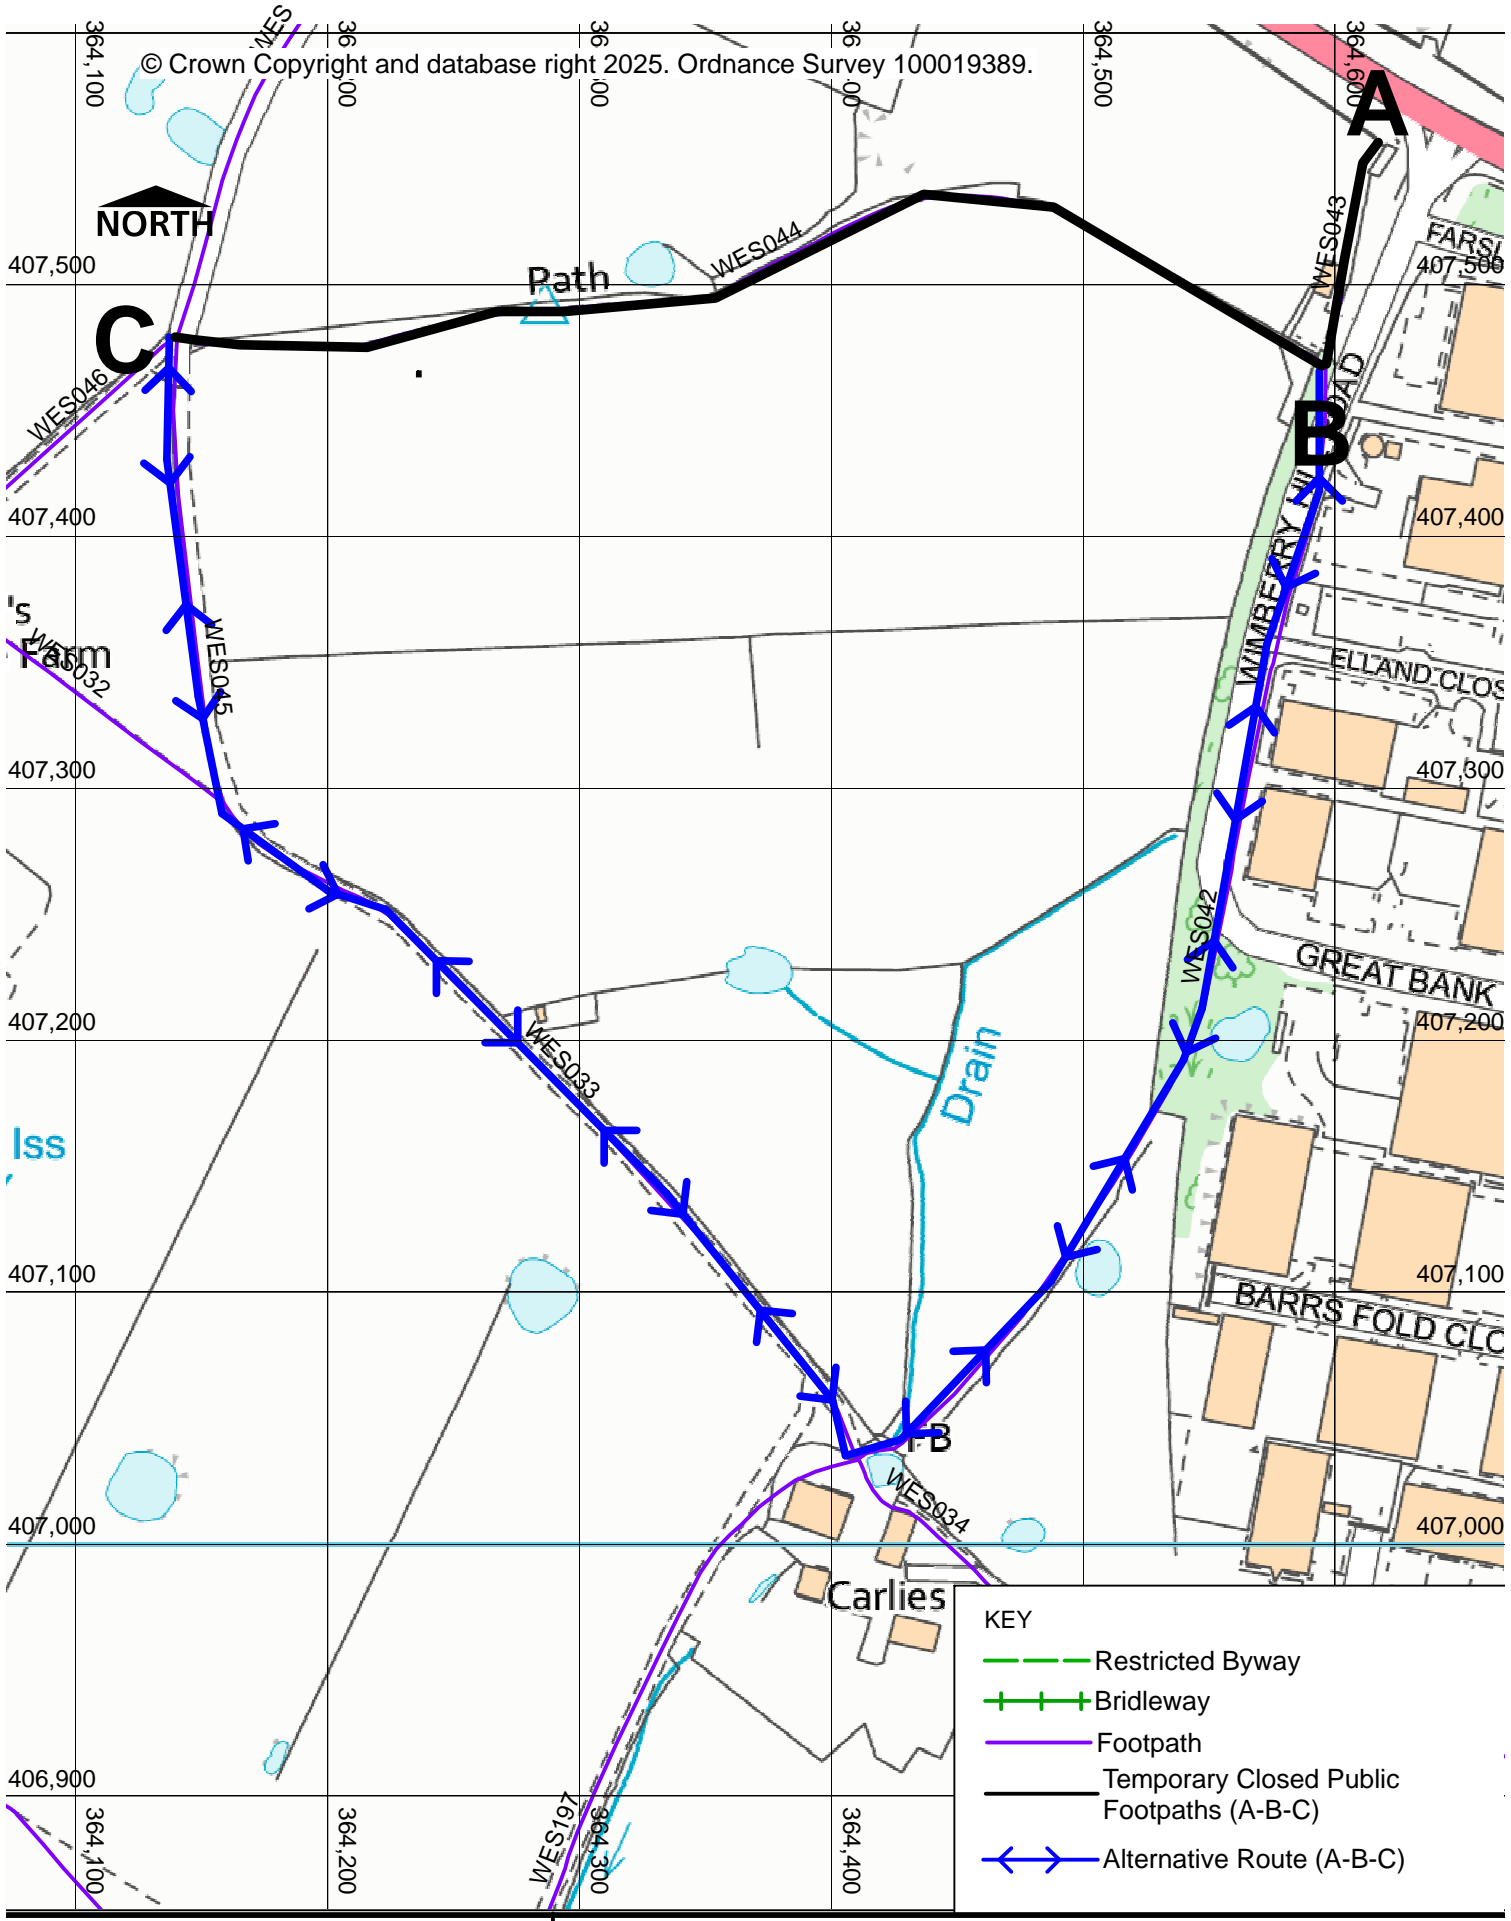

HIGHWAY AND ENGINEERING  
DIVISION  
PUBLIC RIGHTS OF WAY

THE BOROUGH COUNCIL OF BOLTON  
Public Footpaths Westthroughton 044 & 043  
Temporary Closure Order Section 014 RTA 1984

DIRECTORATE OF PLACE	Date	Scale	Drawn	Drg. No.
Jon Dyson Director of Place Town Hall, Victoria Square, Bolton, BL1 1RU	16/05/2025	1:3000	AS	1Wes044/043