

ROAD TRAFFIC REGULATION ACT 1984 SECTION 14(1)

**THE BOLTON (PUBLIC FOOTPATHS WESTHOUGHTON 044 & 043)
(TEMPORARY CLOSURE) (NO.101) ORDER 2025**


The Borough Council of Bolton has made an Order, which will be operative from 10th June 2025, which will prohibit all pedestrian traffic from using **Public Footpath Westhoughton 043** commencing from Chorley Road point A at grid reference SD 64616 07556 in a generally southwest by south then south by west direction to Wimberry Hill Road point B at grid reference SD 64596 07468; as shown by the bold black line on the Order plan 1Wes044/043 over a total distance of approximately 92 metres. **Public Footpath Westhoughton 044** commencing from Wimberry Hill Road point B at grid reference SD 64596 07468 in a generally northwest by west then west by south direction to point C at grid reference SD 64141 07479; as shown by the bold black line on the Order plan 1Wes044/043 over a total distance of approximately 490 metres.

An alternative route will be available commencing from Wimberry Hill Road point B at grid reference SD 64596 07468 then Wes042, Wes033, Wes045 to point C at grid reference SD 64141 07479.

The Order is necessary to facilitate the construction of a road and surrounding development and will continue for a period of 6 months, or until the works are completed, whichever is the earlier.

Dated: 10th June 2025

J Dyson, Director of Place, Town Hall, Bolton, BL1 1RU
LS/RST/097347

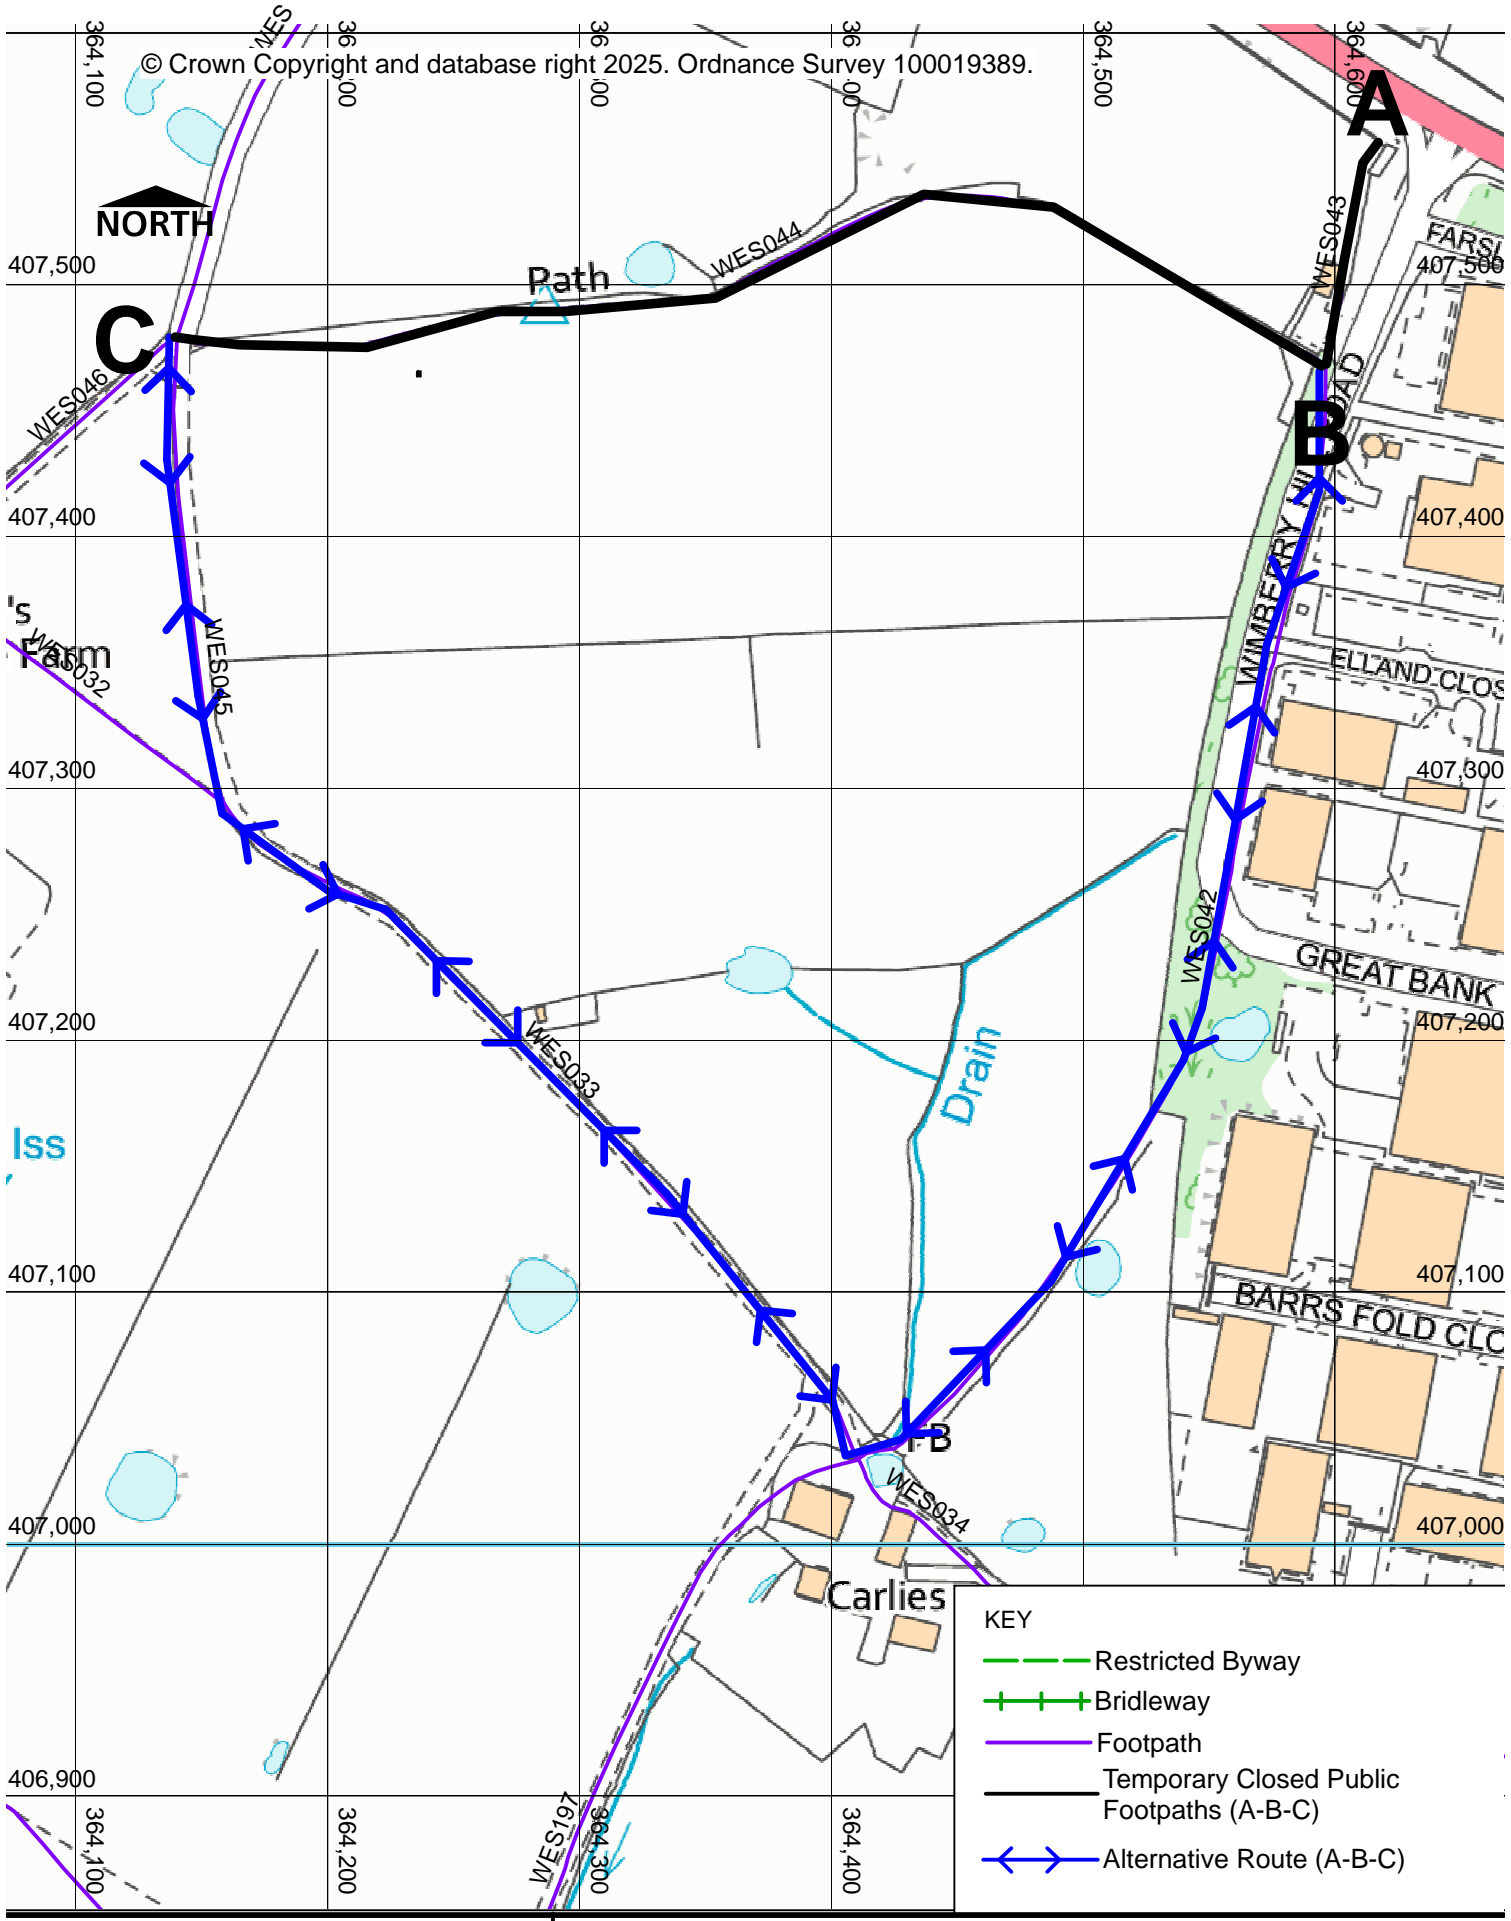

HIGHWAY AND ENGINEERING
DIVISION
PUBLIC RIGHTS OF WAY

THE BOROUGH COUNCIL OF BOLTON
Public Footpaths Westthroughton 044 & 043
Temporary Closure Order Section 014 RTA 1984

DIRECTORATE OF PLACE

Jon Dyson
Director of Place
Town Hall, Victoria Square, Bolton, BL1 1RU

Date
16/05/2025

Scale
1:3000

Drawn
AS

Drg. No.
1Wes044/043