

BLACKROD RESURFACING TEMPORARY CLOSURES



THE BOROUGH COUNCIL OF BOLTON
ROAD TRAFFIC REGULATION ACT 1984 S.14

The Council intends to make an order, operative from 23 June 2025 for 4 weeks approx, the effect of which will be to prohibit all traffic from proceeding on Blackhorse Street, Church Street New Street & Manchester Road, Blackrod, to allow resurfacing to take place.

The works will be undertaken in two phases – (1) Blackhorse St / Church St / New St / Manchester Rd (New St to Station Rd) & (2) Manchester Rd (Station Rd to Blackrod Bypass). Alternate route will be via the A6 Blackrod Bypass, Station Rd. The Order will end after 18 months or on completion of the works whichever first occurs.

Bolton Council. 16 June 2025.

bolton.gov.uk/trafficorders

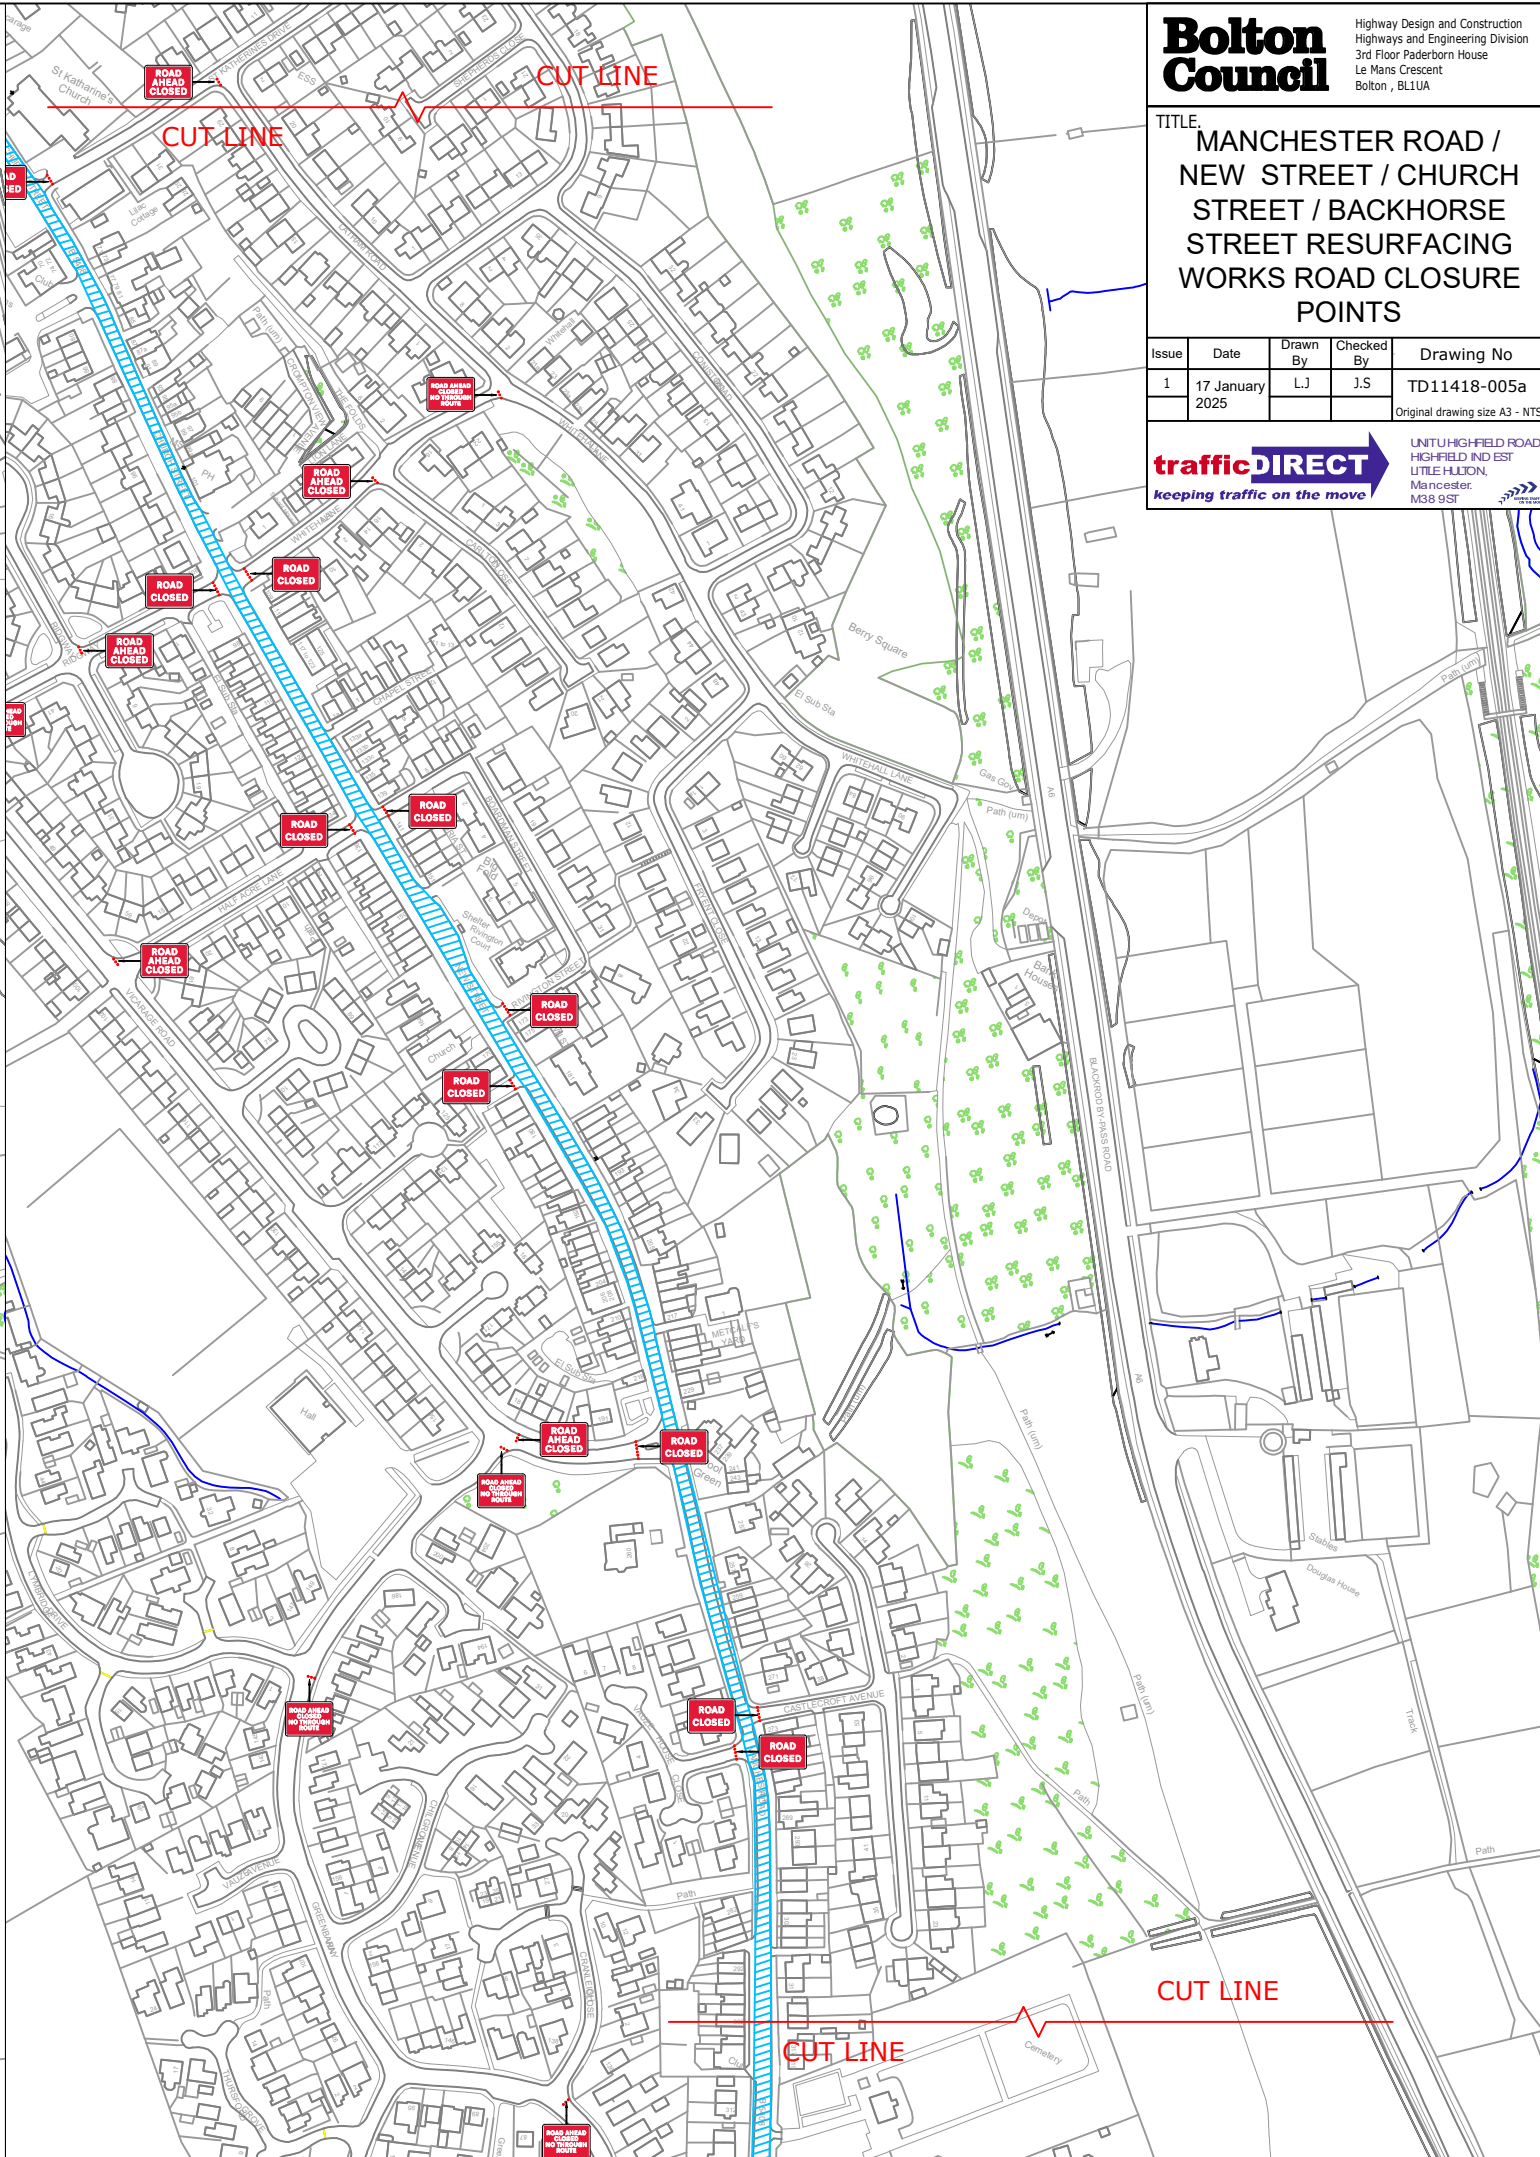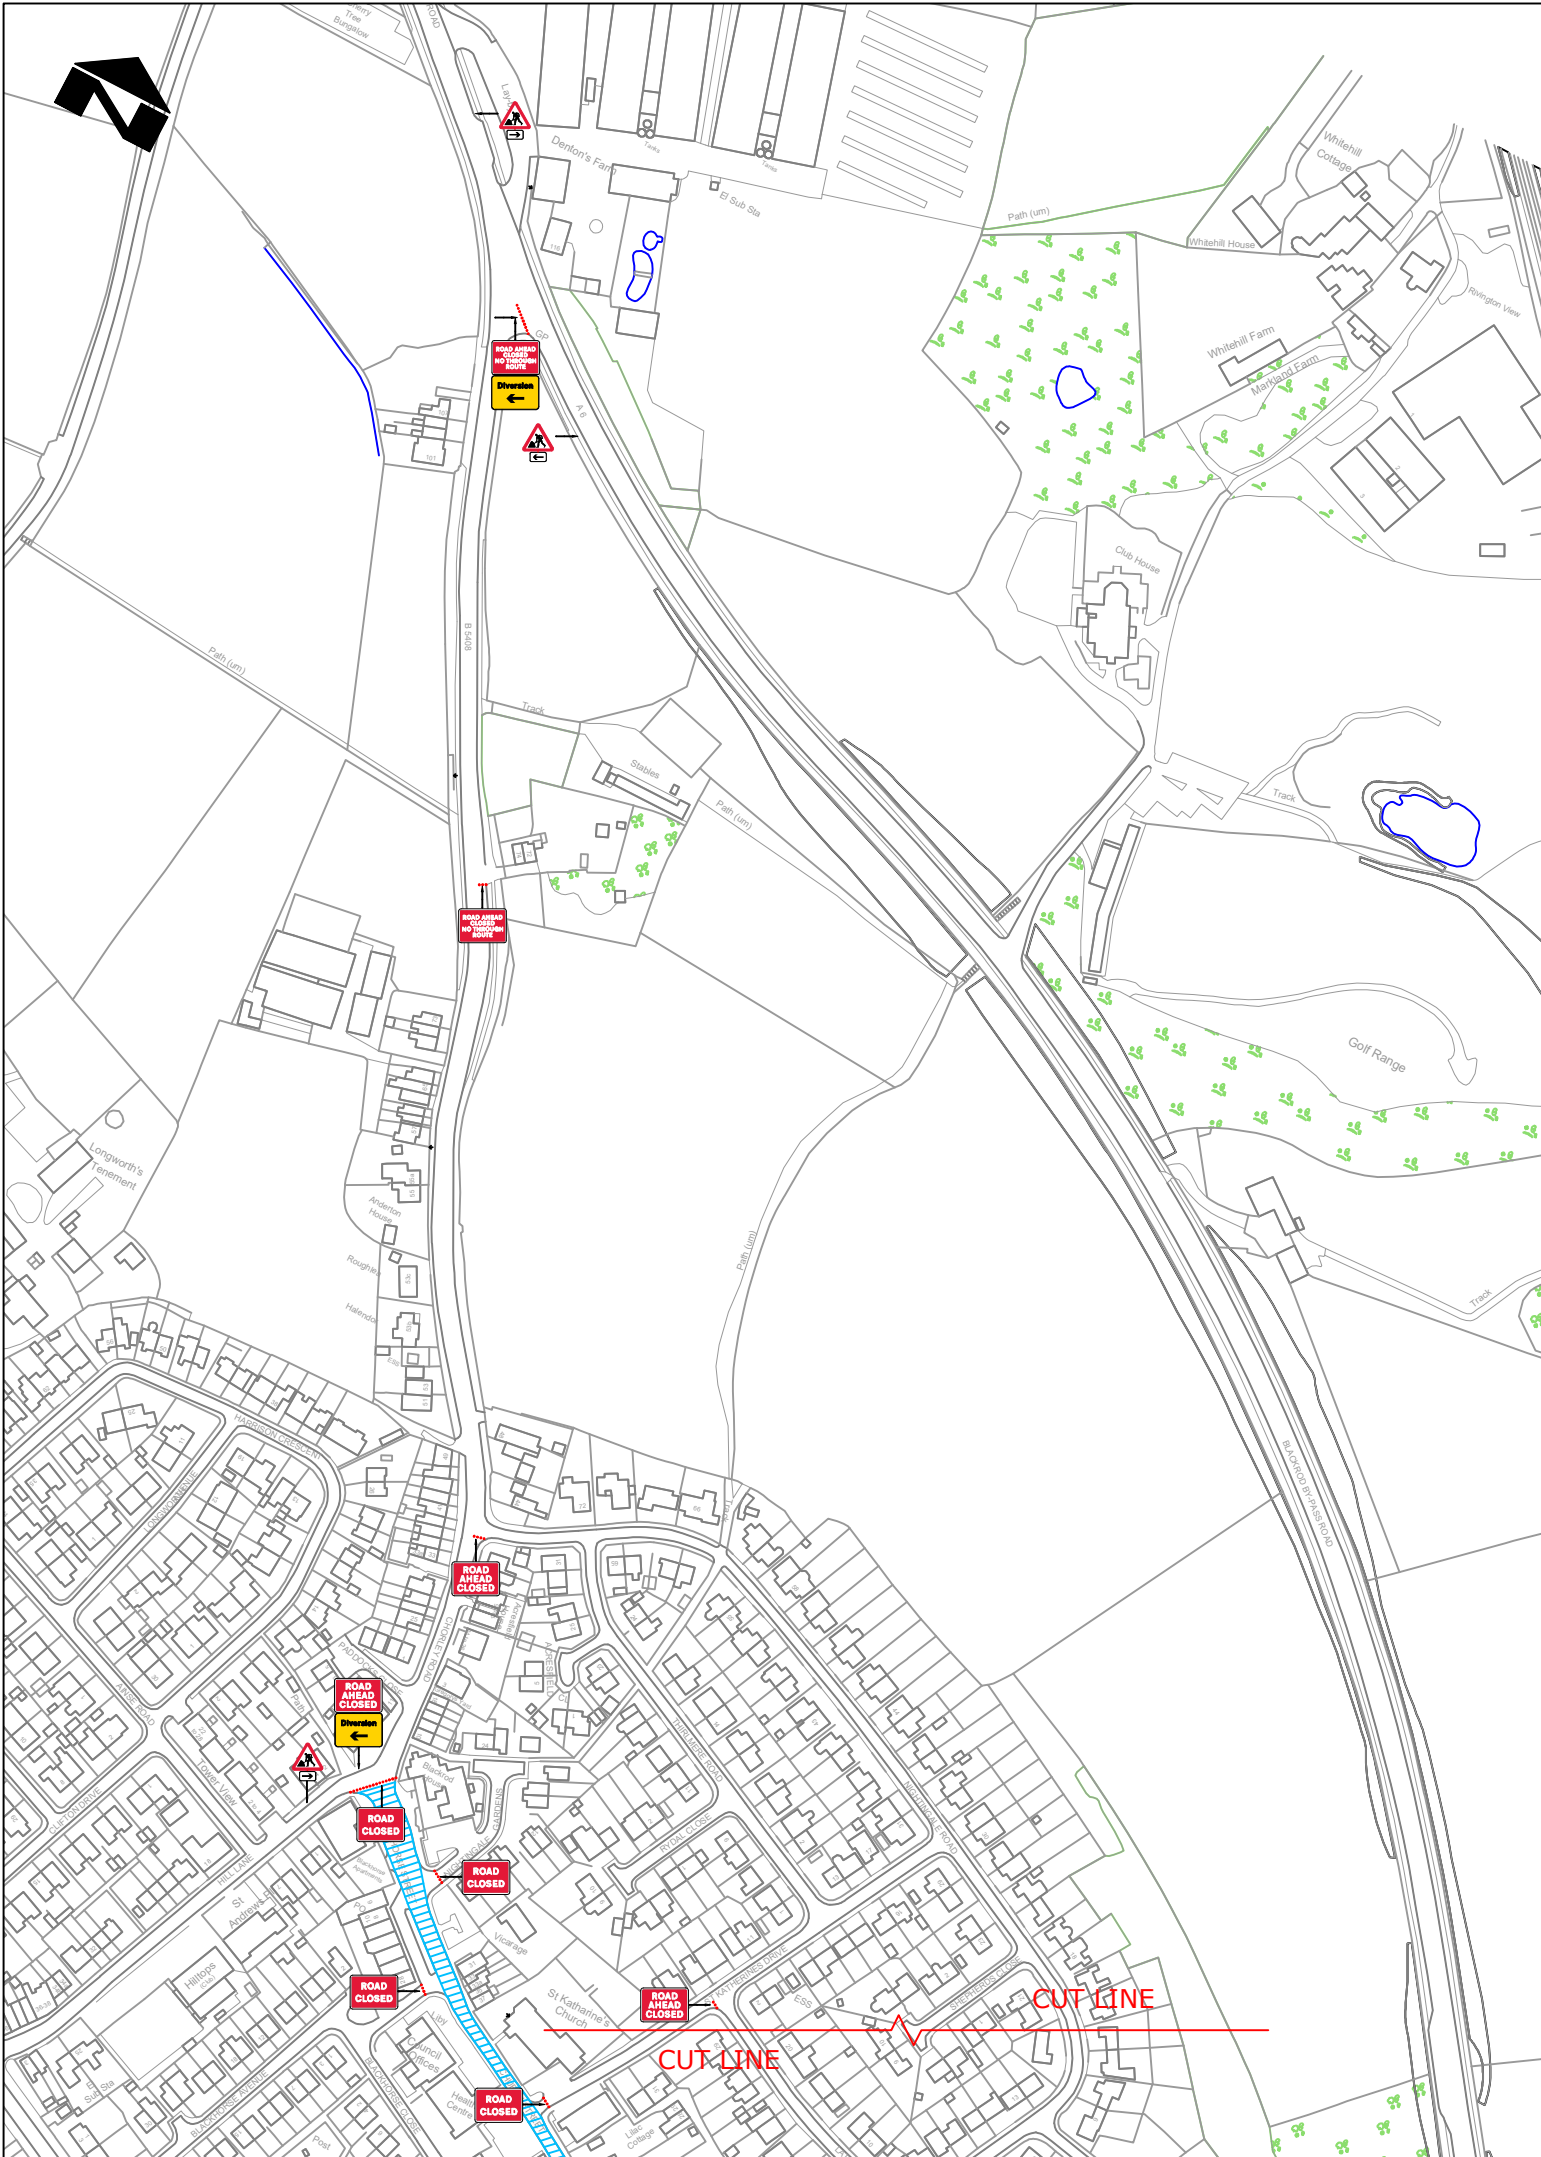

Bolton Council

Highway Design and Construction
Highways and Engineering Division
3rd Floor Paderborn House
Le Mans Crescent
Bolton, BL1UA

TITLE

MANCHESTER ROAD /
NEW STREET / CHURCH
STREET / BACKHORSE
STREET RESURFACING
WORKS ROAD CLOSURE
POINTS

Issue	Date	Drawn By	Checked By	Drawing No
1	17 January 2025	L.J	J.S	TD11418-005a

Original drawing size A3 - NTS

traffidirect

keeping traffic on the move

UNIT 1 HIGHFIELD ROAD,
HIGHFIELD IND EST
LITTLE Hulton,
Manchester,
M38 9ST

