


TONG ROAD, LITTLE LEVER TEMPORARY CLOSURE

THE BOROUGH COUNCIL OF BOLTON
ROAD TRAFFIC REGULATION ACT 1984 S.14

The Council intends to make an order, operative from 8 July 2025 for 18 days approx, the effect of which will be to prohibit all traffic from proceeding on Tong Road from Dove Bank Rd to Wilby Ave, to allow resurfacing to take place. Alternate route will be via Radcliffe Rd, Long Lane, Bury Rd, Bury New Rd, Radcliffe Moor Rd, Bradley Lane. The Order will end after 18 months or on completion of the works whichever first occurs.

Bolton Council. 17 June 2025.

[bolton.gov.uk/trafficorders](https://www.bolton.gov.uk/trafficorders)

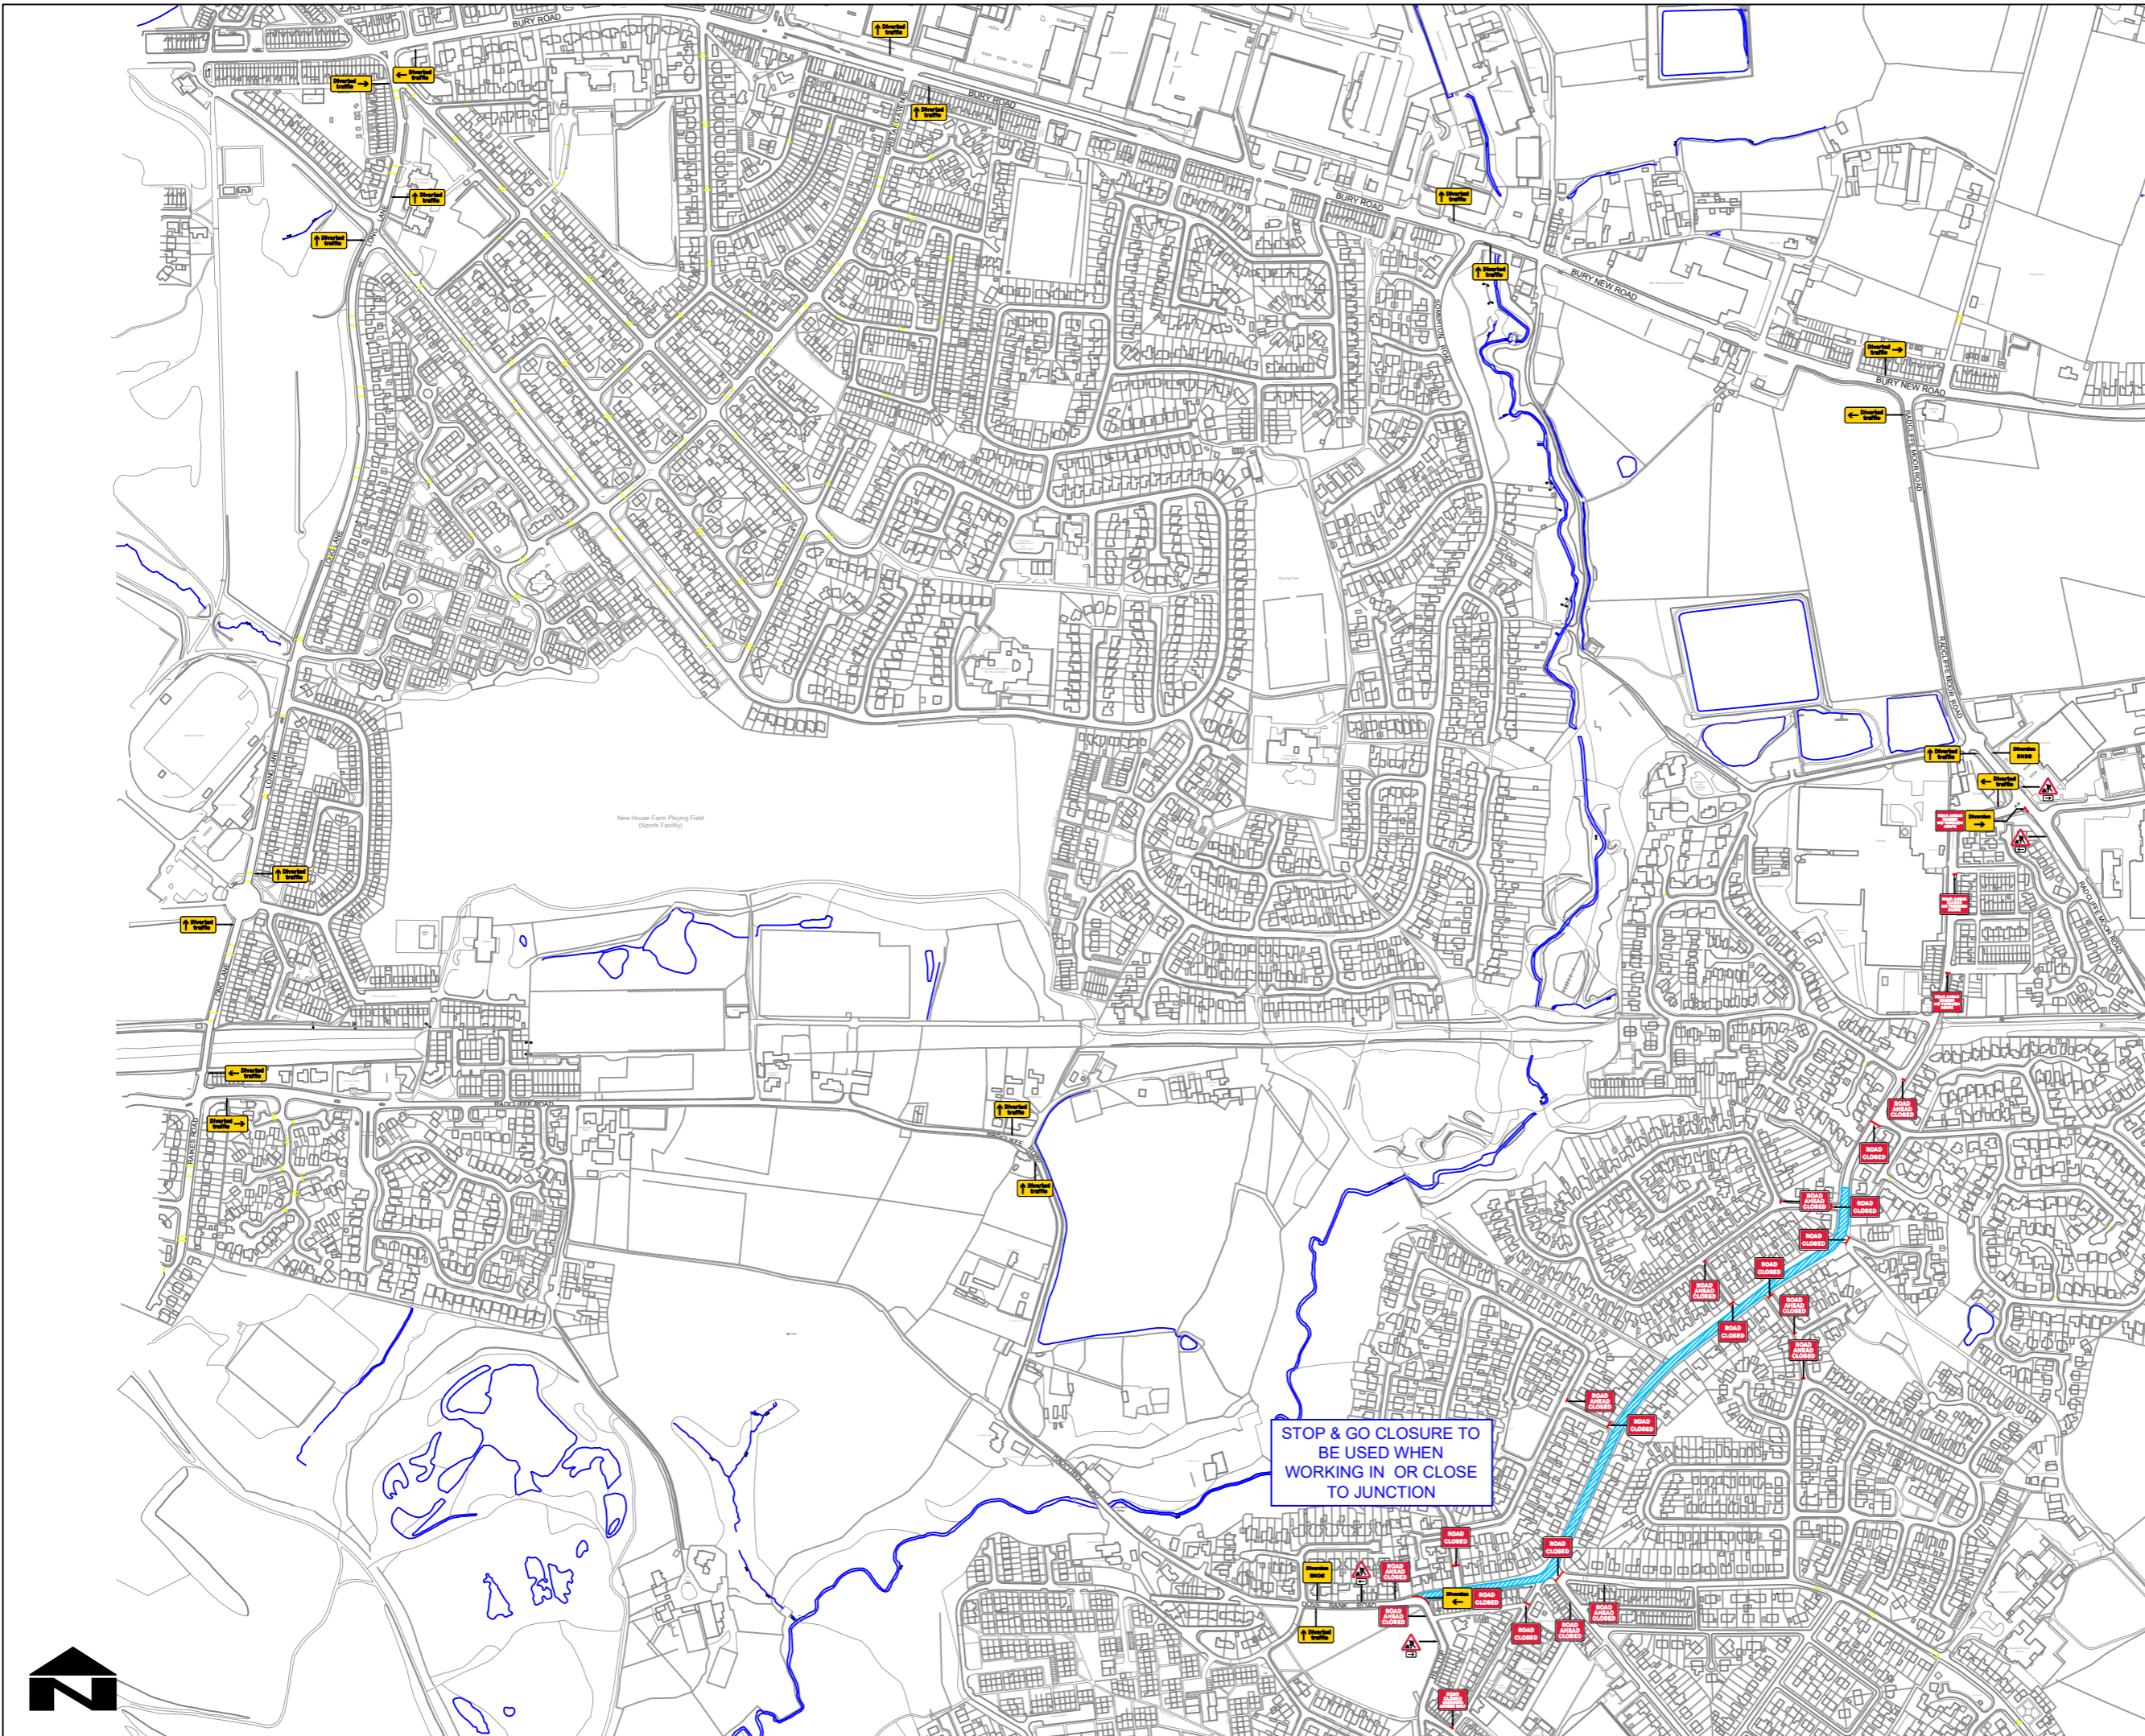

Qty: 3 Ref: 13.9 Schedule 13.9: Temporary Information	
Qty: 1 Ref: 13.9 Schedule 13.9: Temporary Information	
Qty: 1 Ref: 2702 Start of temporary diversion route	
Qty: 2 Ref: 2702 End of temporary diversion route	
Qty: 1 Ref: 2702 Start of temporary diversion route	
Qty: 4 Ref: 2703 Direction of temporary diversion route from junction ahead	
Qty: 3 Ref: 2703 Direction of temporary diversion route from junction ahead	
Qty: 12 Ref: 2703 Direction of temporary diversion route from junction ahead	
Qty: 1 Ref: 517 Road narrows on one side only ahead - left	
Qty: 1 Ref: 517 Road narrows on one side only ahead - right	
Qty: 2 Ref: 518 Single file traffic	
Qty: 2 Ref: 573 Direction to hazard left	
Qty: 2 Ref: 573 Direction to hazard right	
Qty: 2 Ref: 610 Keep left	
Qty: 1 Ref: 610 Keep right	
Qty: 4 Ref: 7001 Road works ahead	
Qty: 10 Ref: 7010-FP-13-9 Nature of temporary hazard ahead - Road Ahead Closed	
Qty: 10 Ref: 7010-FP-13-9 Nature of temporary hazard ahead - Road Closed	
Qty: 2 Ref: 7010.1 Nature of temporary hazard ahead - Traffic Control Ahead	
Qty: 2 Ref: 7011 When Stop Sign Shows Wait Here	
Qty: 1 Ref: 7105 Lane closure barrier	

TEMPORARY SIGNAGE TO BE INSTALLED PRIOR TO OPENING THE CARRIAGEWAY WHEN RESURFACING WORKS ARE INCOMPLETE.

Bolton Council Highway Design and Construction
Highways and Engineering Division
3rd Floor Paderborn House
Le Mans Crescent
Bolton, BL1UA

TITLE:
**TONG ROAD
RESURFACING WORKS
ROAD CLOSURE
DIVERSION ROUTES**

Issue	Date	Drawn By	Checked By	Drawing No
1	17 January 2025	LJ	J.S	TD11418-003
Original drawing size A3 - NTS				

