


WATLING STREET TEMPORARY CLOSURE

THE BOROUGH COUNCIL OF BOLTON
ROAD TRAFFIC REGULATION ACT 1984 S.14

The Council intends to make an order, operative from 7 July 2025 for 5 days approx, the effect of which will be to prohibit all traffic from proceeding on Watling Street from Bradshaw Rd to the borough boundary, to allow resurfacing to take place. Alternate route will be via Tottington Rd, Lea Gate, Bradshaw Rd. The Order will end after 18 months or on completion of the works whichever first occurs.

Bolton Council. 16 June 2025.
bolton.gov.uk/trafficorders

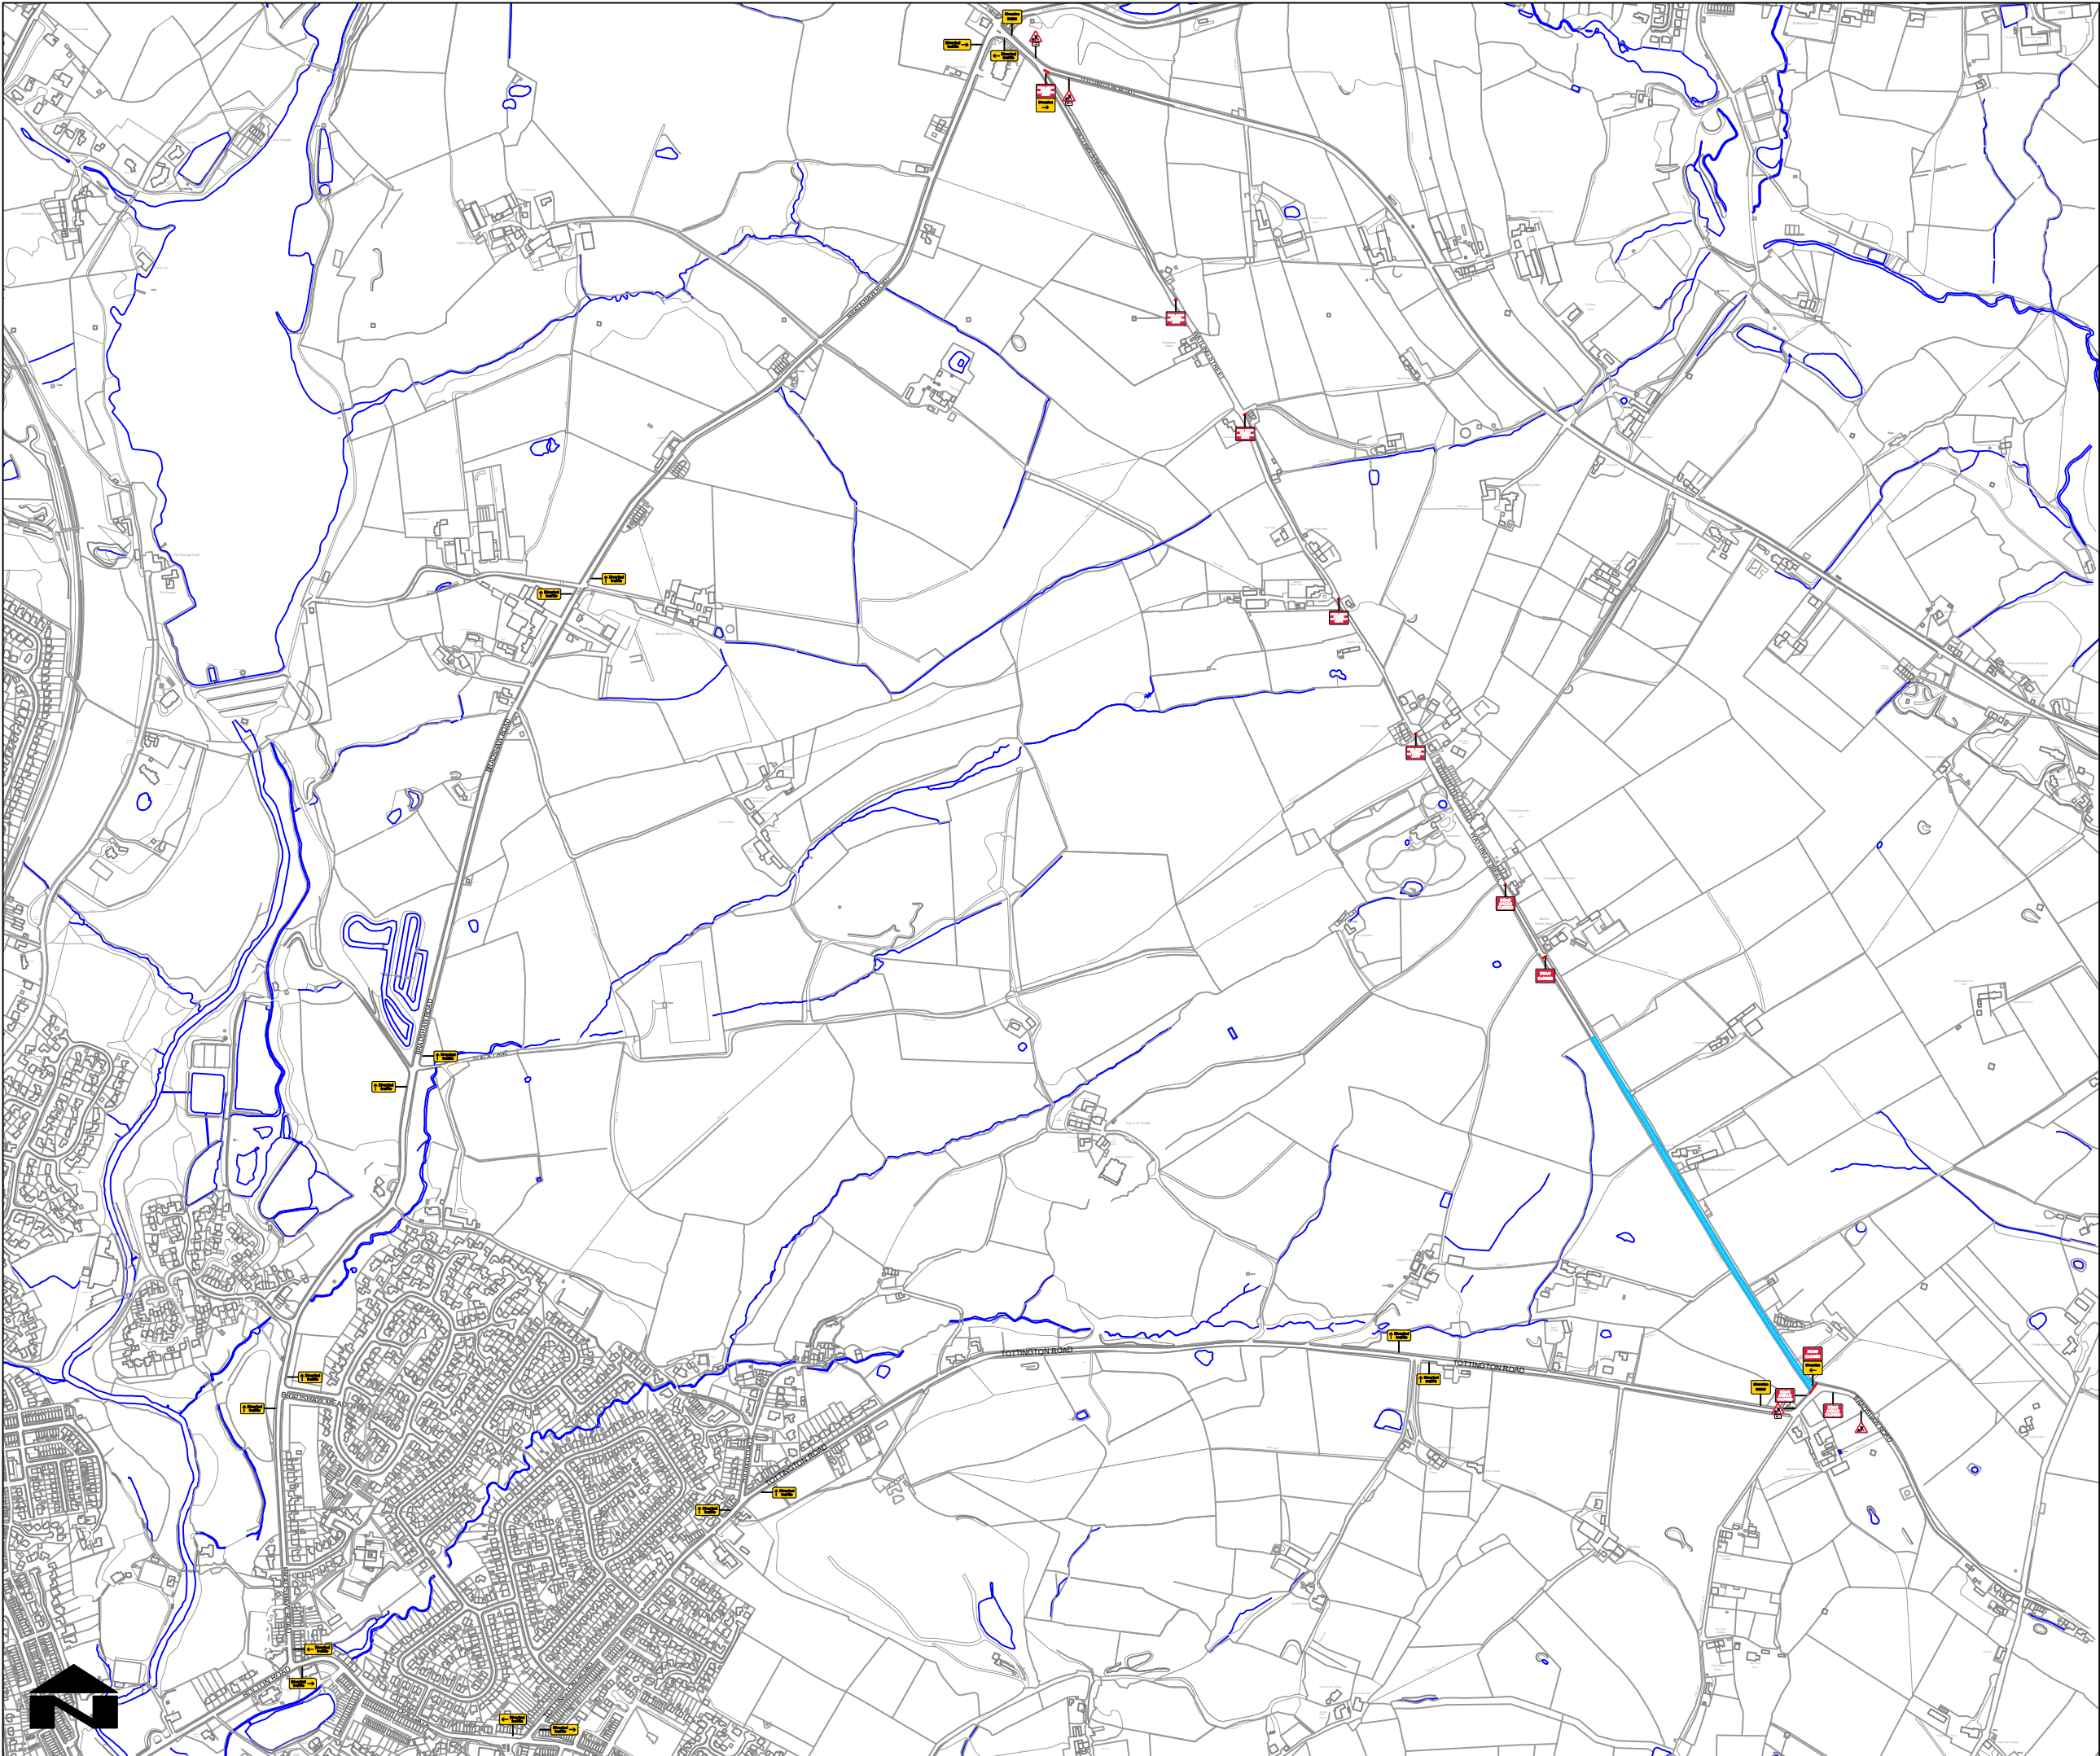

Qty: 5 Ref: 13-9 Schedule 13-9: Temporary Information	
Qty: 1 Ref: 2702 Start of temporary diversion route	
Qty: 1 Ref: 2702 Start of temporary diversion route	
Qty: 2 Ref: 2702 End of temporary diversion route	
Qty: 3 Ref: 2703 Direction of temporary diversion route from junction ahead	
Qty: 3 Ref: 2703 Direction of temporary diversion route from junction ahead	
Qty: 10 Ref: 2703 Direction of temporary diversion route from junction ahead	
Qty: 2 Ref: 573 Direction to hazard left	
Qty: 1 Ref: 573 Direction to hazard right	
Qty: 4 Ref: 7001 Road works ahead	
Qty: 2 Ref: 7010-FP-13-9 Nature of temporary hazard ahead - Road Closed	
Qty: 3 Ref: 7010-FP-13-9 Nature of temporary hazard ahead - Road Ahead Closed	

TEMPORARY SIGNAGE TO BE INSTALLED
PRIOR TO OPENING THE CARRIAGEWAY WHEN
RESURFACING WORKS ARE INCOMPLETE.



Bolton Council

Highway Design and Construction
Highways and Engineering Division
3rd Floor Paderborn House
Le Mans Crescent
Bolton, BL1 1UA

TITLE.

**WATLING STREET
RESURFACING WORKS
ROAD CLOSURE
DIVERSION ROUTES**

Issue	Date	Drawn By	Checked By	Drawing No
1	17 January 2025	L.J.	J.S.	TD11418-002
				Original drawing size A3 - NTS

trafficDIRECT
keeping traffic on the move

UNIT 10 HIGHFIELD ROAD,
HIGHFIELD IND EST
LITTLE Hulton,
Manchester,
M38 9ST