

ST HELENS ROAD TEMPORARY SUSPENSION OF BUS LANE

THE BOROUGH COUNCIL OF BOLTON
ROAD TRAFFIC REGULATION ACT 1984 S.14

The Council intends to make an order, operative from 5 August 2025 between 9:30am and 3:30pm approx, the effect of which will be to suspend the Bus Lane on St Helens Road, (east side) from a point 213m north of, to a point 42m north of Plodder Lane, to allow telecom works to take place. The Order will end after 18 months or on completion of the works whichever first occurs.


Bolton Council. 15 July 2025.

bolton.gov.uk/trafficorders

ROAD SPEED: 40 MPH

SIDEWAYS SAFETY: 0.5M

LONGWAYS CLEARANCE: 15M

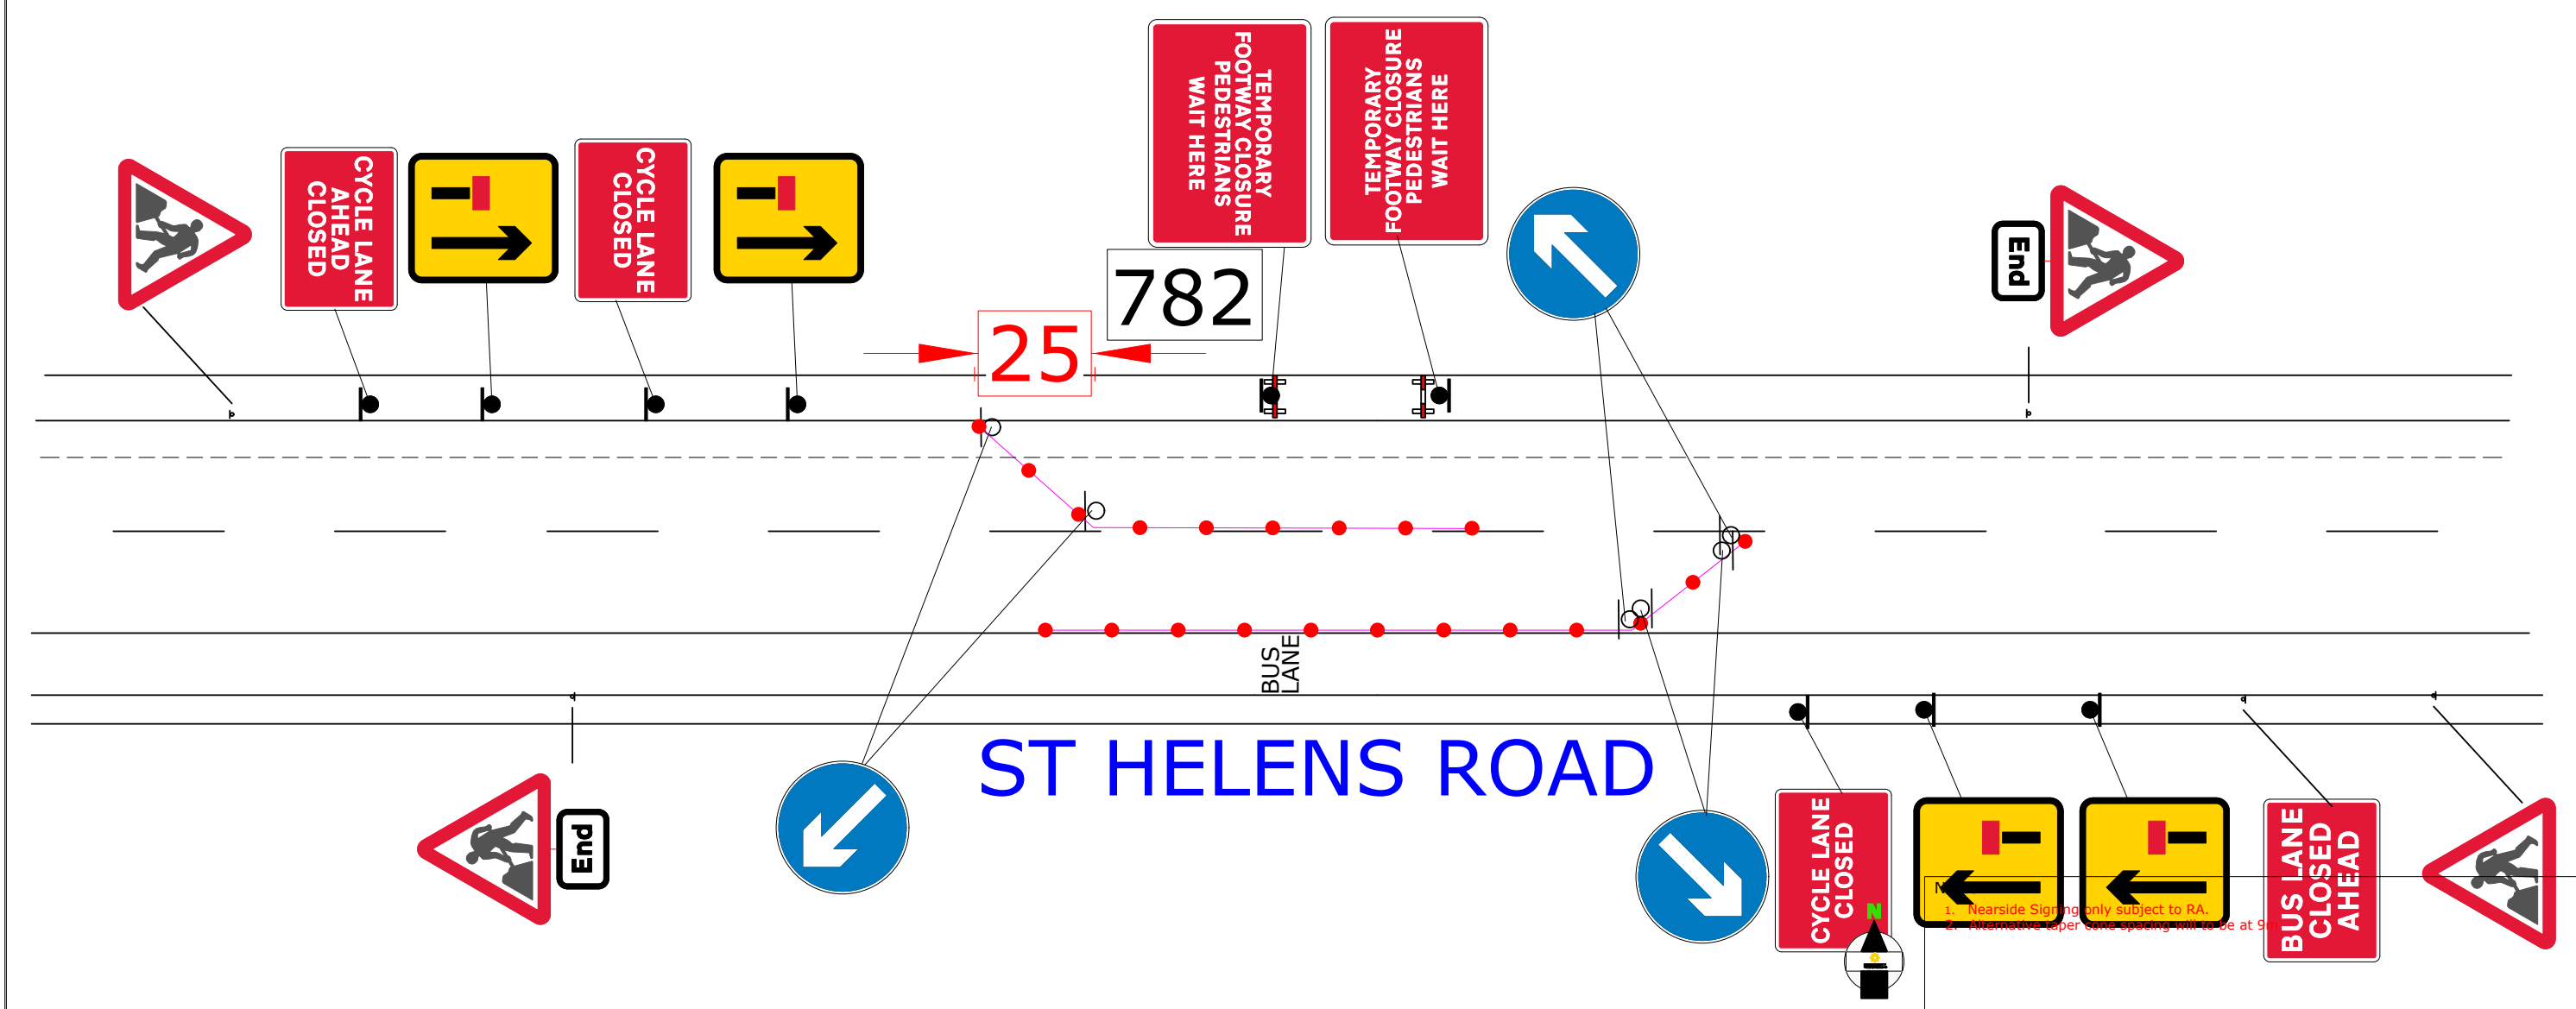

Contract No	186-S009191	Client: OPENREACH	
Date	15/04/2025	Site Location / Drawing Title	
Drawn by	GB (864)	NEAR 782 ST HELENS ROAD,	
Approved By	xxxxxxxxxx	BOLTON	
Purpose of works	civil works	BL5 1AB	
Version Number	000		
Amended By	xxxxxxxxxx		
Amendment Date	xx/xx/xxxx	Scale	NOT TO SCALE
Sheet No	1 of 1	OS Licence No	0000000000000

DETAIL A	
Notes:	1) During darkness, a single warning light to BS EN 12352:2006 should be provided in accordance with Table A1.3 (Appendix 1). 2) Traffic cones should conform to diagram 7101.1 and to BS EN 13422.

DETAIL B	
Notes:	1) During darkness, warning lights to BS EN 12352:2006 should be provided in accordance with Table A1.3 (Appendix 1). 2) 45° tapers have 1.2m spacing, no relaxations. 3) On motorways and NSL AP duals with hard shoulders, 1m cones will be required for both standard and relaxation works for lead tapers and the facing wall of lane changes.

DETAIL C1	
Notes:	1) During darkness, warning lights to BS EN 12352:2006 should be provided in accordance with Table A1.3 (Appendix 1). 2) For relaxation to Detail C1 see Table A1.3 (Appendix 1).

DETAIL C2	
Notes:	1) During darkness, warning lights to BS EN 12352:2006 should be provided in accordance with Table A1.3 (Appendix 1).

DETAIL D	
Notes:	1) During darkness, warning lights to BS EN 12352:2006 should be provided in accordance with Table A1.3 (Appendix 1). 2) Detail D applies only to relaxation cases.

DETAIL AL	
-----------	--

THIS DOCUMENT IS UNCONTROLLED WHEN PRINTED
The electronic version of this document is the approved and most current. Any printed version is uncontrolled and may not be current.

SUNBELT RENTALS

Sunbelt Rentals UK (Traffic Management)
Kemble Airfield Enterprise Park, Cirencester Road,
Kemble GL7 6BQ
Telephone: 0370 050 0792