

Bolton Food & Drink Festival 2025

Temporary Road Closures & Restrictions

THE BOROUGH COUNCIL OF BOLTON ROAD TRAFFIC REGULATION (SPECIAL EVENTS) ACT 1994 THE BOLTON (FOOD AND DRINK FESTIVAL) (TEMPORARY CLOSURES, RESTRICTIONS AND SUSPENSIONS) (NO.79) ORDER 2025

The Council has made an order, effective between 6am Monday 18 August & 9pm Wednesday 27 August 2025, so as to enable the Bolton Food & Drink Festival to take place on the roads specified below. Restrictions are as follows:

TEMPORARY ROAD CLOSURES:

Le Mans Crescent	from Howell Croft North to Howell Croft South
Deansgate	from Market Street to Knowsley Street
Howell Croft North	from Back Deansgate to Le Mans Crescent
Ashburner Street	from Queen Street to Howell Croft South
Howell Croft South	from Ashburner Street to Victoria Square South
Coronation Street	from Victoria Square South to the Newport Arcade
Victoria Square North	from Le Mans Crescent to Victoria Square
Victoria Square South	from Le Mans Crescent to Coronation Street
Corporation Street	from Knowsley Street to Bridge Street
Market Street	from Corporation Street to Hotel Street
Lorne Street	from Bridge Street to Market Street
Old Hall Street	from Deansgate to Victoria Square North
Mealhouse Lane	from Hotel Street to Deansgate
Hotel Street	from Market Street to Mealhouse Lane
Back Spring Gardens	for its full length

TEMPORARY TAXI STANDS TO BE ESTABLISHED:

Deansgate	from 14m west of Howell Croft North for 55m in a westerly direction
-----------	---


Diversion routes will be signposted.

This order will cease to have effect at 11:59pm on Wednesday 27 August 2025

Dated 4 August 2025

Bolton Council, Town Hall, Bolton BL1 1RU

bolton.gov.uk/trafficorders

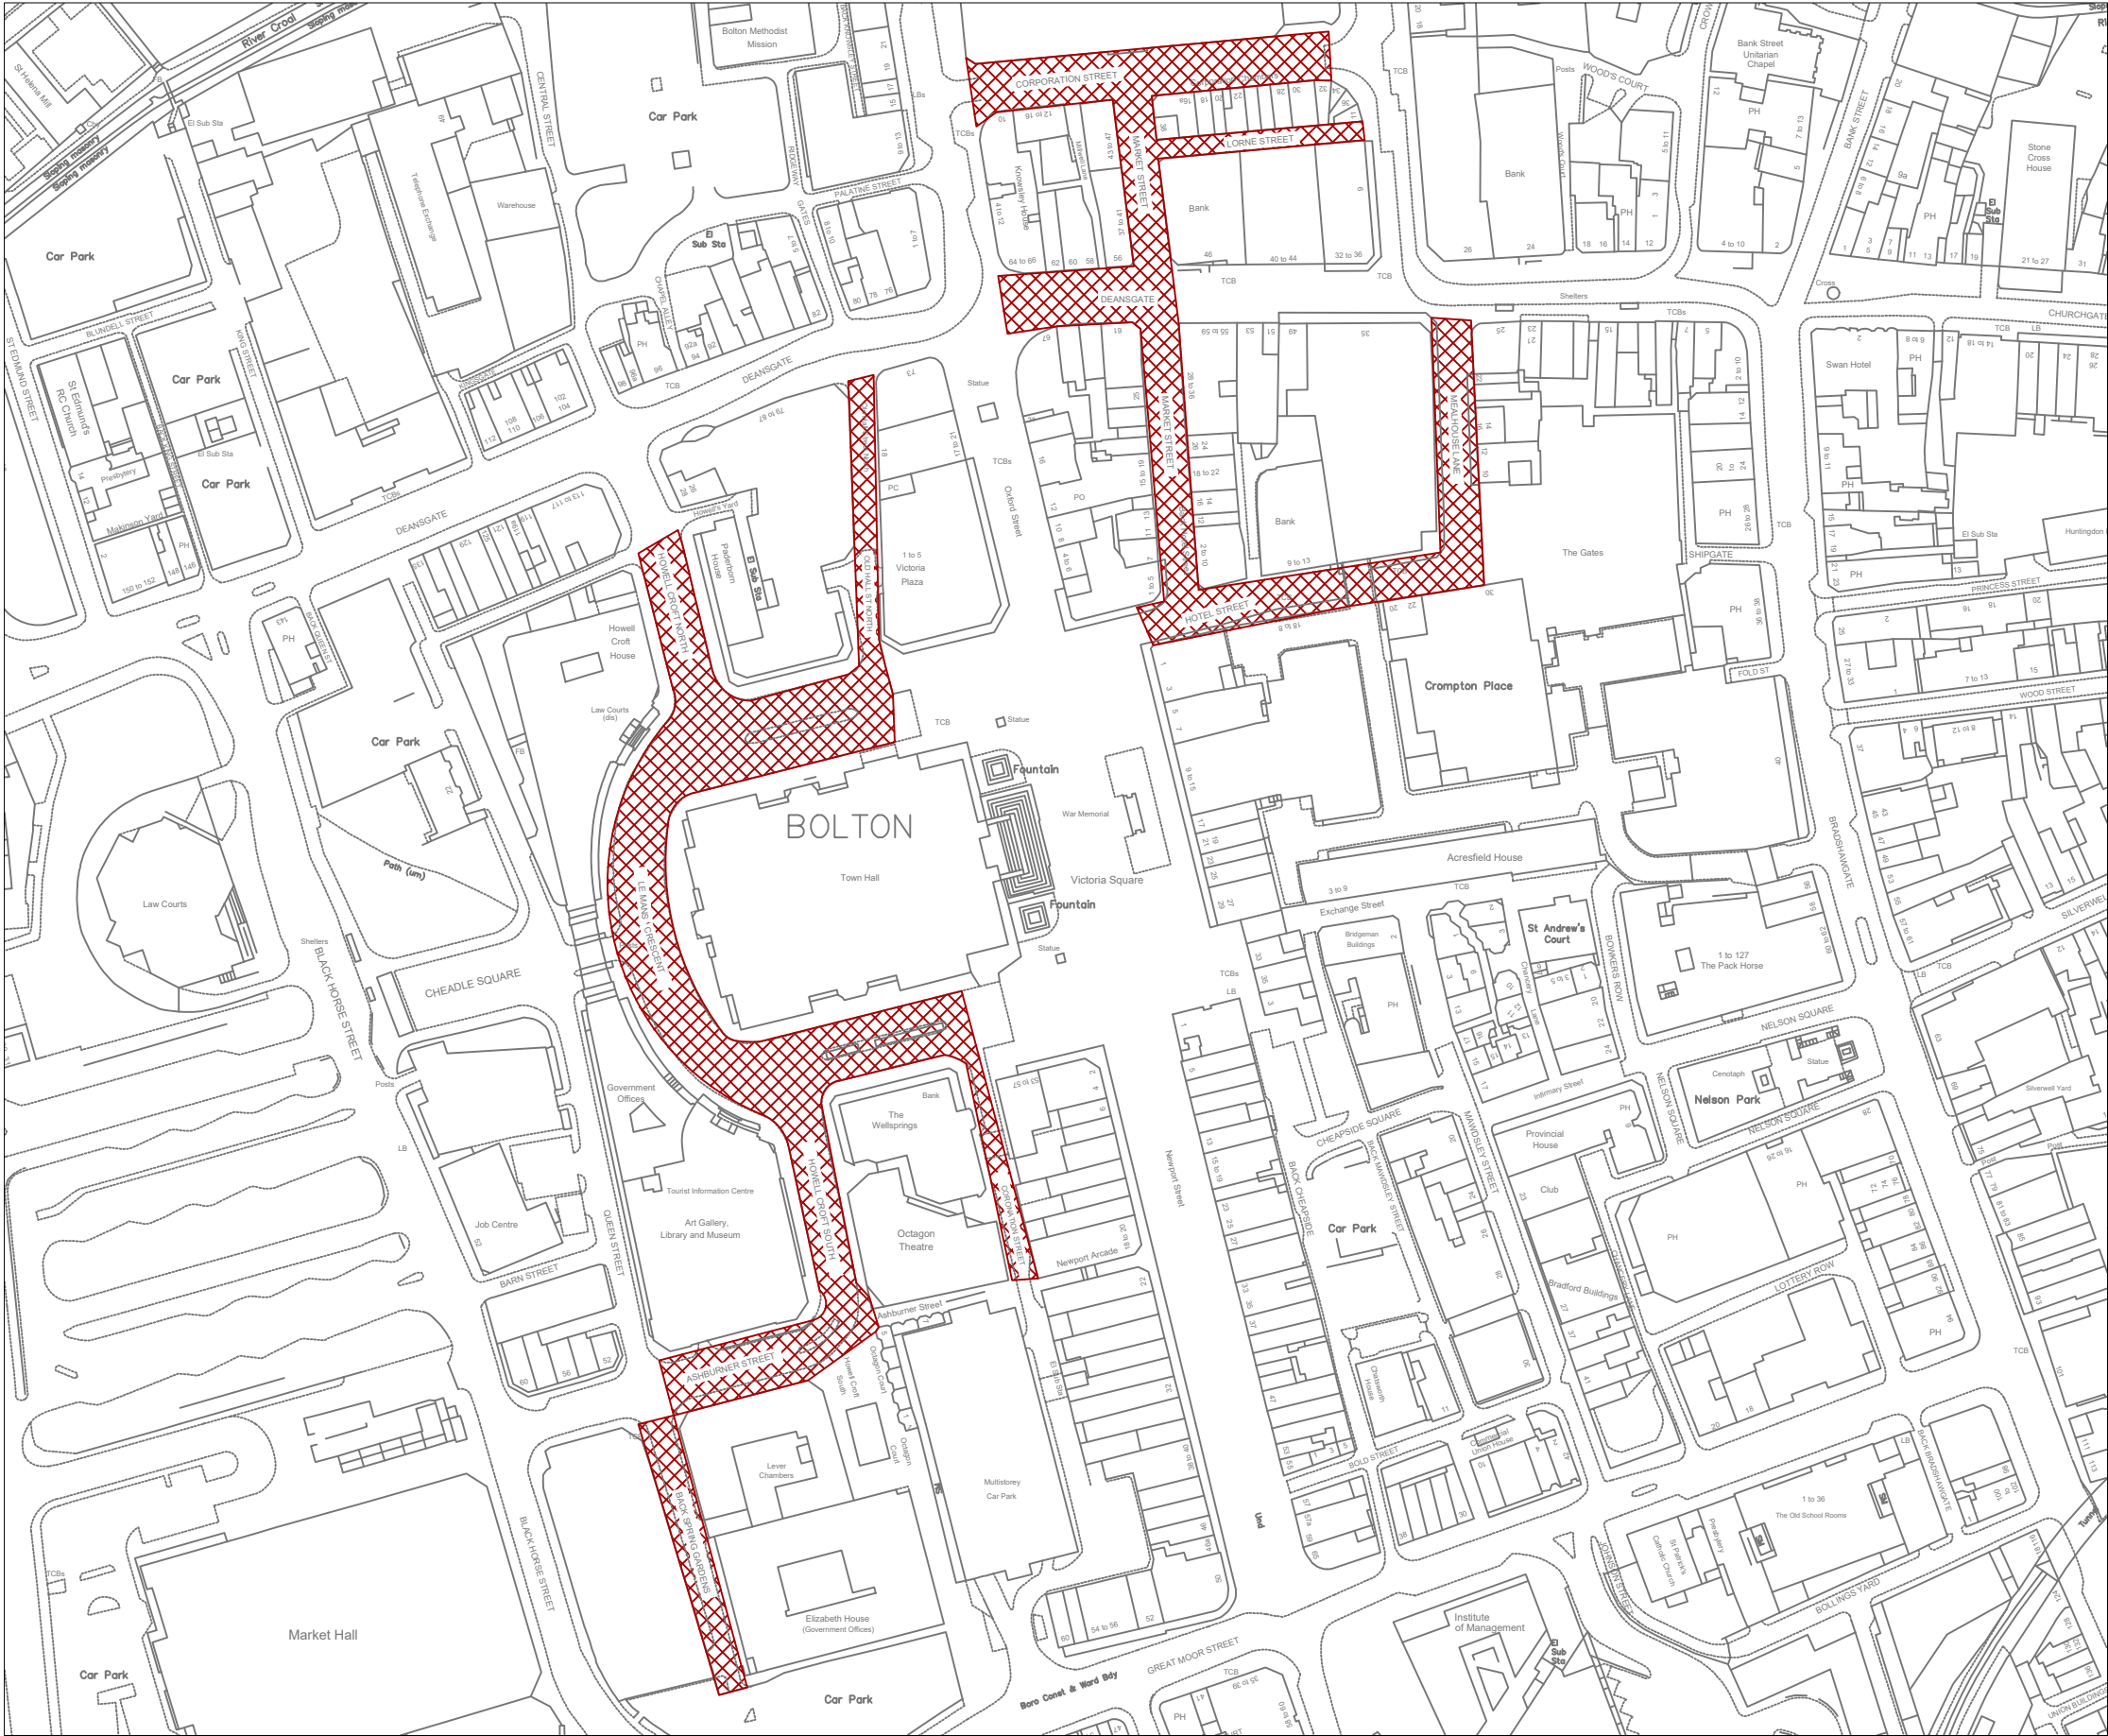

KEY

EXTENT OF CLOSURE

Rev.	Amendments	By	Date	Chkd.
<div><div><div>Bolton</div><div>Council</div></div><div>HIGHWAYS AND ENGINEERING DIVISION</div></div> <div><i>'KEEPING PEOPLE MOVING SAFELY'</i></div> <div>DIRECTORATE OF PLACE</div> <div>Director: Jon Dyson</div>				
2025 BOLTON FOOD & DRINK FESTIVAL ROAD CLOSURES				
Status				
Date	APR 2025	Drawn-by	IA	
Scale		Checked by	JF	
Drawing Size	A3	CAD ref.N:\EP\PH\OP\REDD\FaD\2023\RC		
Drawing No.	25 F&D CLOSURES			Revision 1