

TOWN AND COUNTRY PLANNING ACT 1990

BOLTON (LAND AT CARTER STREET, FARNWORTH)
TREE PRESERVATION ORDER) 2024

The Borough Council of Bolton, in exercise of the powers conferred on them by Section 198 of the Town and Country Planning Act 1990, hereby make the following Order:-

Citation

1. This Order may be cited as the
Bolton (Land At Carter Street, Farnworth) Tree Preservation Order) 2024.

Interpretation

2. (1) In this Order “the authority” means the Borough Council of Bolton
- (2) In this Order any reference to a numbered section is a reference to the section so numbered in the Town and Country Planning Act 1990 and any reference to a numbered regulation is a reference to the regulation so numbered in the Town and Country Planning (Tree Preservation) (England) Regulations, 2012

Effect

3. (1) Subject to article 4, this order takes effect provisionally on the date which it is made.
- (2) Without prejudice to Subsection (7) of Section 198 (power to make tree preservation orders) or Subsection (1) of Section 200 (tree preservation orders: Forestry Commissioners) and subject to the exceptions in regulation 14, no person shall:-
 - (a) cut down, top, lop, uproot, wilfully damage or wilfully destroy; or
 - (b) cause or permit the cutting down, topping, lopping, uprooting, wilful damage or wilful destruction of

any tree specified in the Schedule to this Order, except with the written consent of the authority in accordance with regulations 16 and 17 or of the Secretary of State in accordance with regulation 23, and, where such consent is given subject to conditions, in accordance with those conditions.

Application to trees to be planted pursuant to a condition

4. In relation to any tree identified in the first column of the Schedule by the letter “C”, being a tree to be planted pursuant to a condition imposed under paragraph (a) of section 197 (planning permission to include appropriate provision for preservation and planting of trees), this Order takes effect as from the time when the tree is planted


Dated this 16th May 2024

The Common Seal of the Borough Council of Bolton
was hereunto affixed to this order in the presence
of:-

Helen Gorman




Authorised Sealing Officer
Helen Gorman, Borough Solicitor, Chief Executive's Department

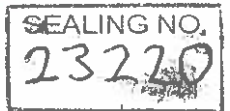

CONFIRMATION OF ORDER

This Order was confirmed by the Borough Council of Bolton **with modification**
on the 13th day of September, 2024

Helen Gorman

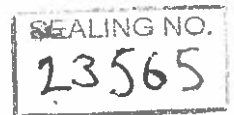

Authorised Sealing Officer
Helen Gorman, Borough Solicitor, Chief Executive's Department

SCHEDULE

SPECIFICATION OF TREES

Trees specified individually (encircled in black on the map)

Reference on map	Description	Situation
T1	Norway Maple tree	Situated on land at Carter Street and High Stile Street, Farnworth
T2	Norway Maple tree	Situated on land at Carter Street and High Stile Street, Farnworth
T3	Norway Maple tree	Situated on land at Carter Street and High Stile Street, Farnworth
T4	Norway Maple tree	Situated on land at Carter Street and High Stile Street, Farnworth

Trees specified by reference to an area (within a dotted black line on the map)

Reference on map	Description	Situation
------------------	-------------	-----------

NONE

Groups of trees (within a broken black line on the map)


Reference on map	Description (including number of trees in the group)	Situation
------------------	--	-----------

NONE

Woodlands (within a continuous black line on the map)

Reference on map	Description	Situation
------------------	-------------	-----------

NONE

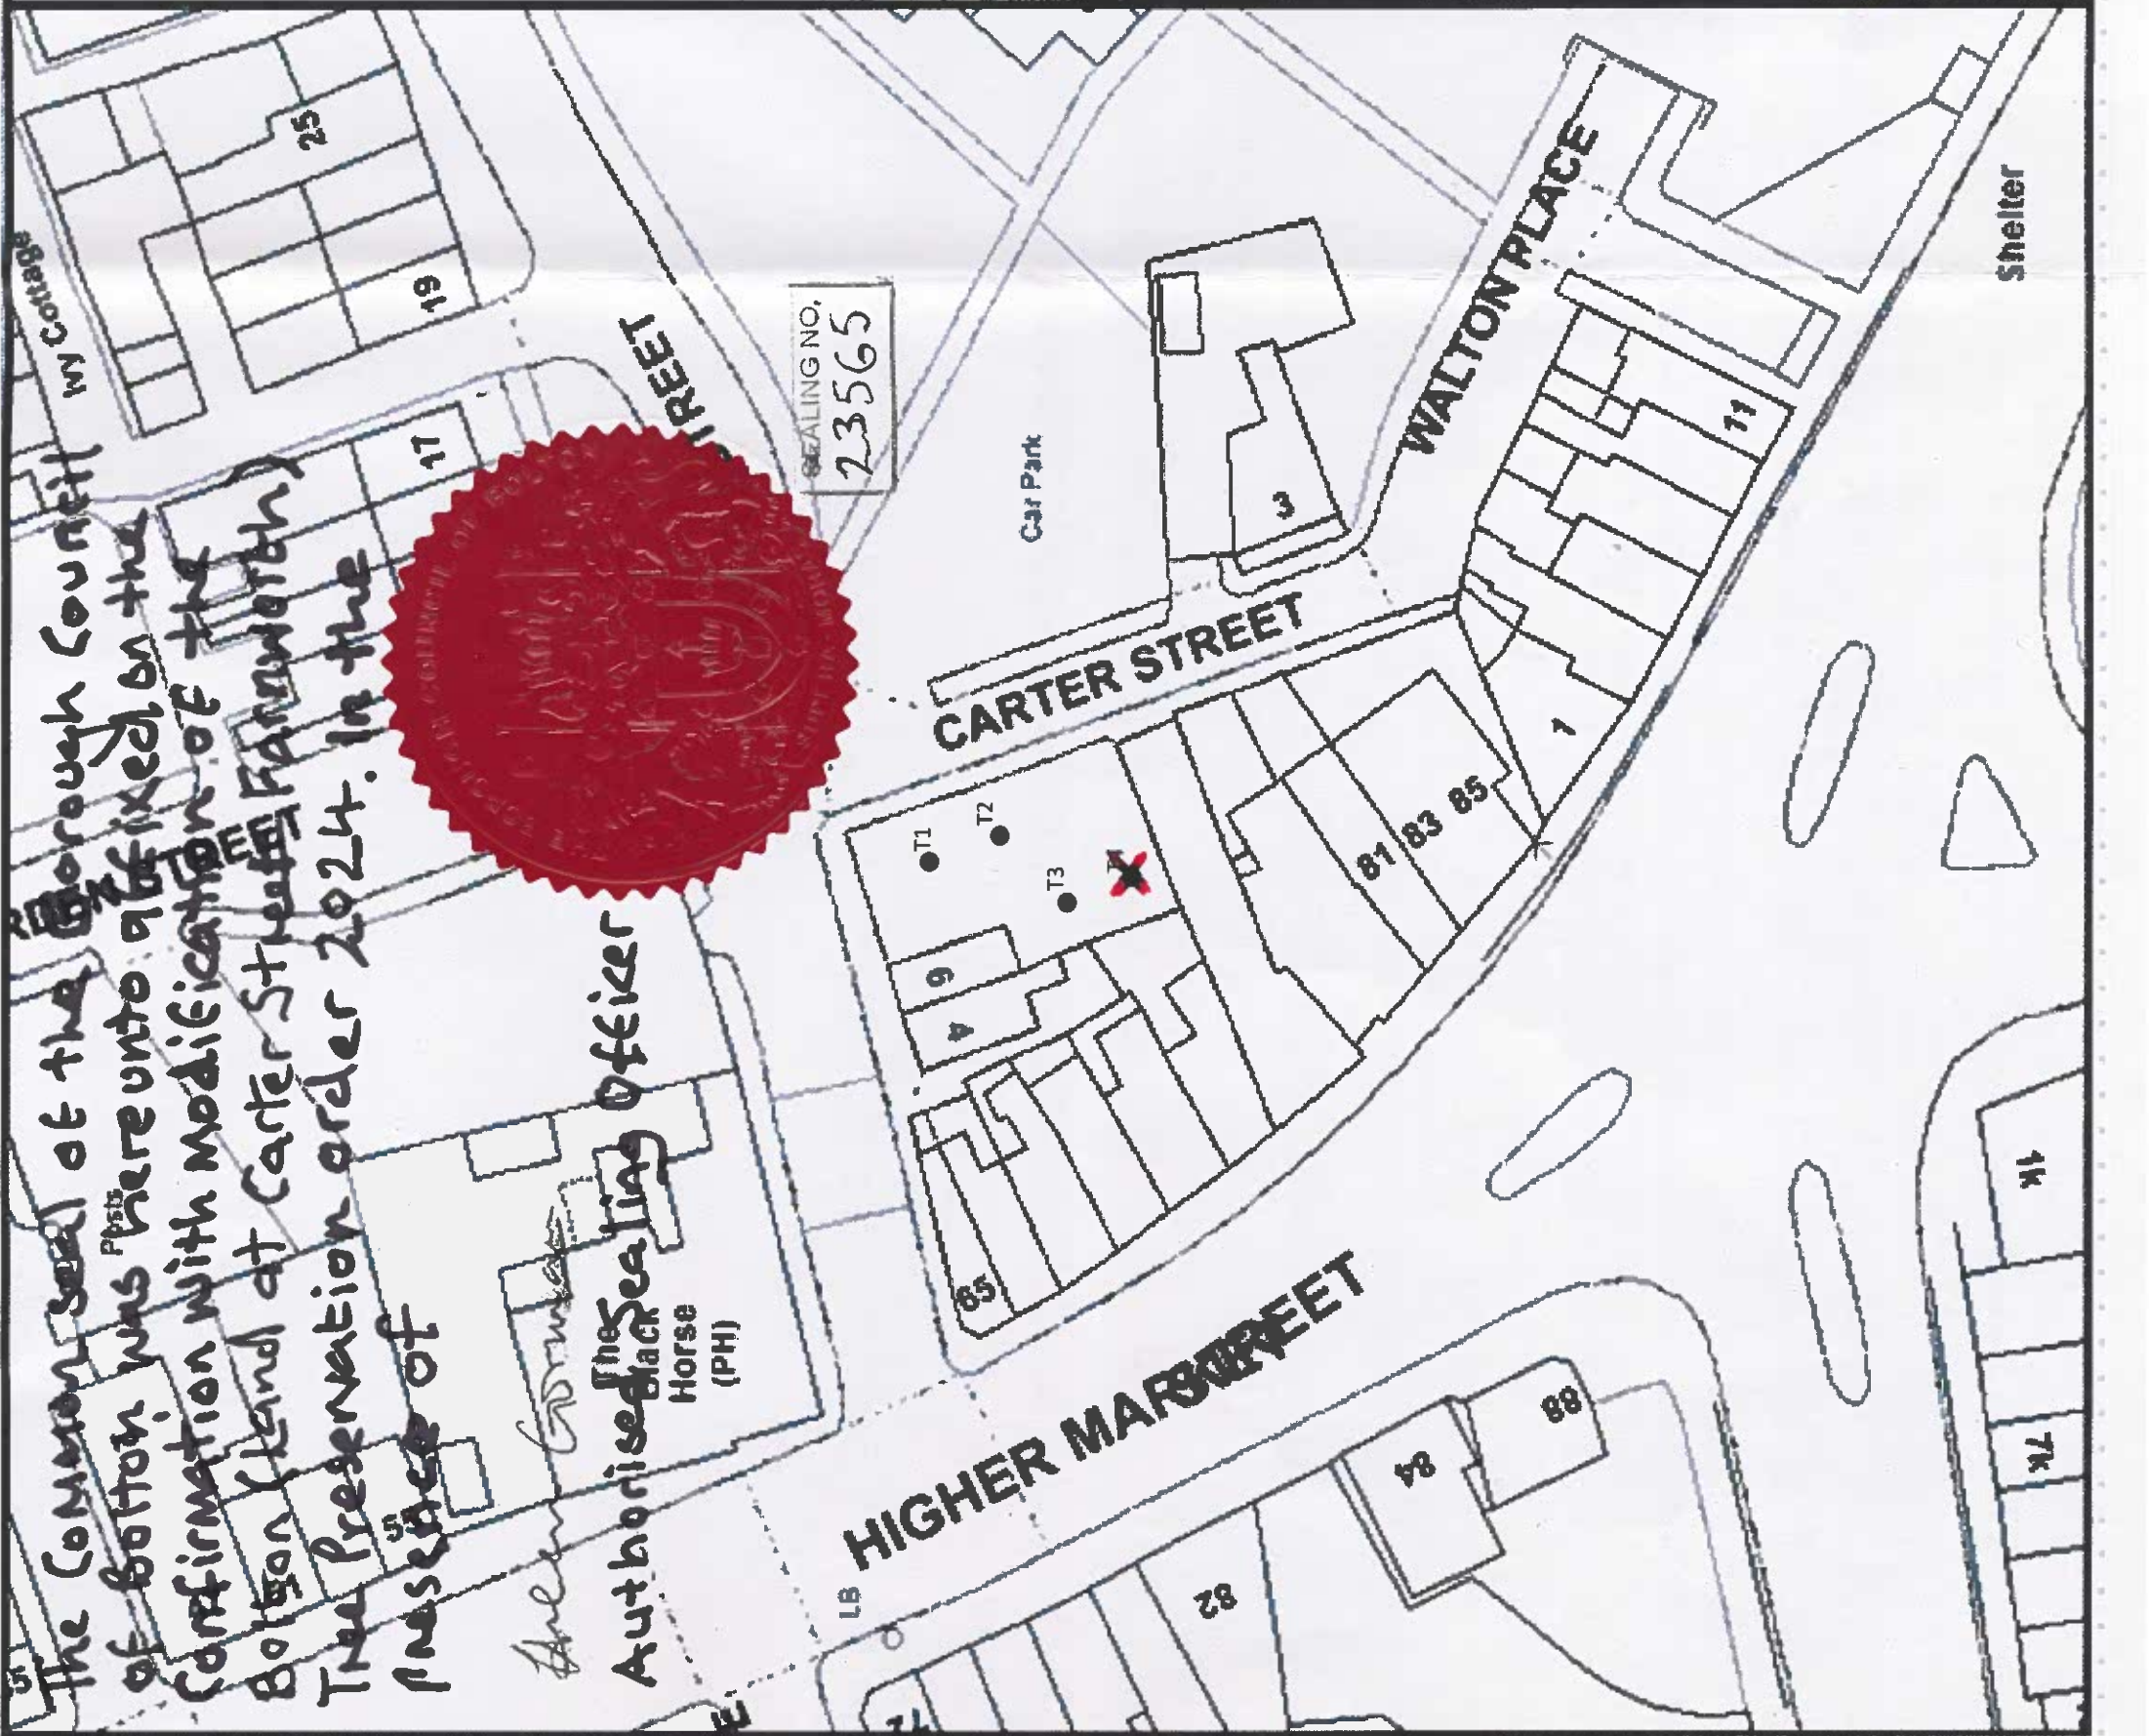

The Common Seal of the Borough Council of Bolton was hereunto affixed on the making of the Bolton (Land At Carter Street, Farnworth) Tree Preservation Order 2024 on 16th May 2024 in the presence of:

Aileen Gorman
Authorised Sealing Officer

SEALING NO.
23220

Bolton (Land at Carter Street, Farnworth) Tree Preservation Order 2024		Scale 1:500	N
Prepared by: Tree and Woodland Officer Date: 14/5/24	Trees specified individually	Scale Bar 0 0.025 Kilometres	
<small>This map is based on Ordnance Survey material with the permission of Ordnance Survey on behalf of Her Majesty's Stationary Office. CROWN COPYRIGHT. Unauthorised reproduction infringes Crown Copyright and may lead to prosecution or civil proceedings. Crown Copyright and database rights 2024. 0100019389</small>			

Bolton Council