


## **CHORLEY NEW ROAD TEMPORARY ONE-WAY**


THE BOROUGH COUNCIL OF BOLTON  
ROAD TRAFFIC REGULATION ACT 1984 S.14

The Council intends to make an order, operative from 11-12 October and 18-19 October 2025, the effect of which will be to implement a one-way restriction on Chorley New Road from Beaumont Rd to Tudor Ave (permitted direction westbound) to allow resurfacing works to take place. Alternative route is via Victoria Rd Moss Bank Way Chorley Old Rd and/or Beaumont Rd, Wigan Rd, Mayor St, Park Rd. The Order will end after 18 months or on completion of the works whichever first occurs.

Bolton Council. 23 September 2025.  
**[bolton.gov.uk/trafficorders](https://bolton.gov.uk/trafficorders)**



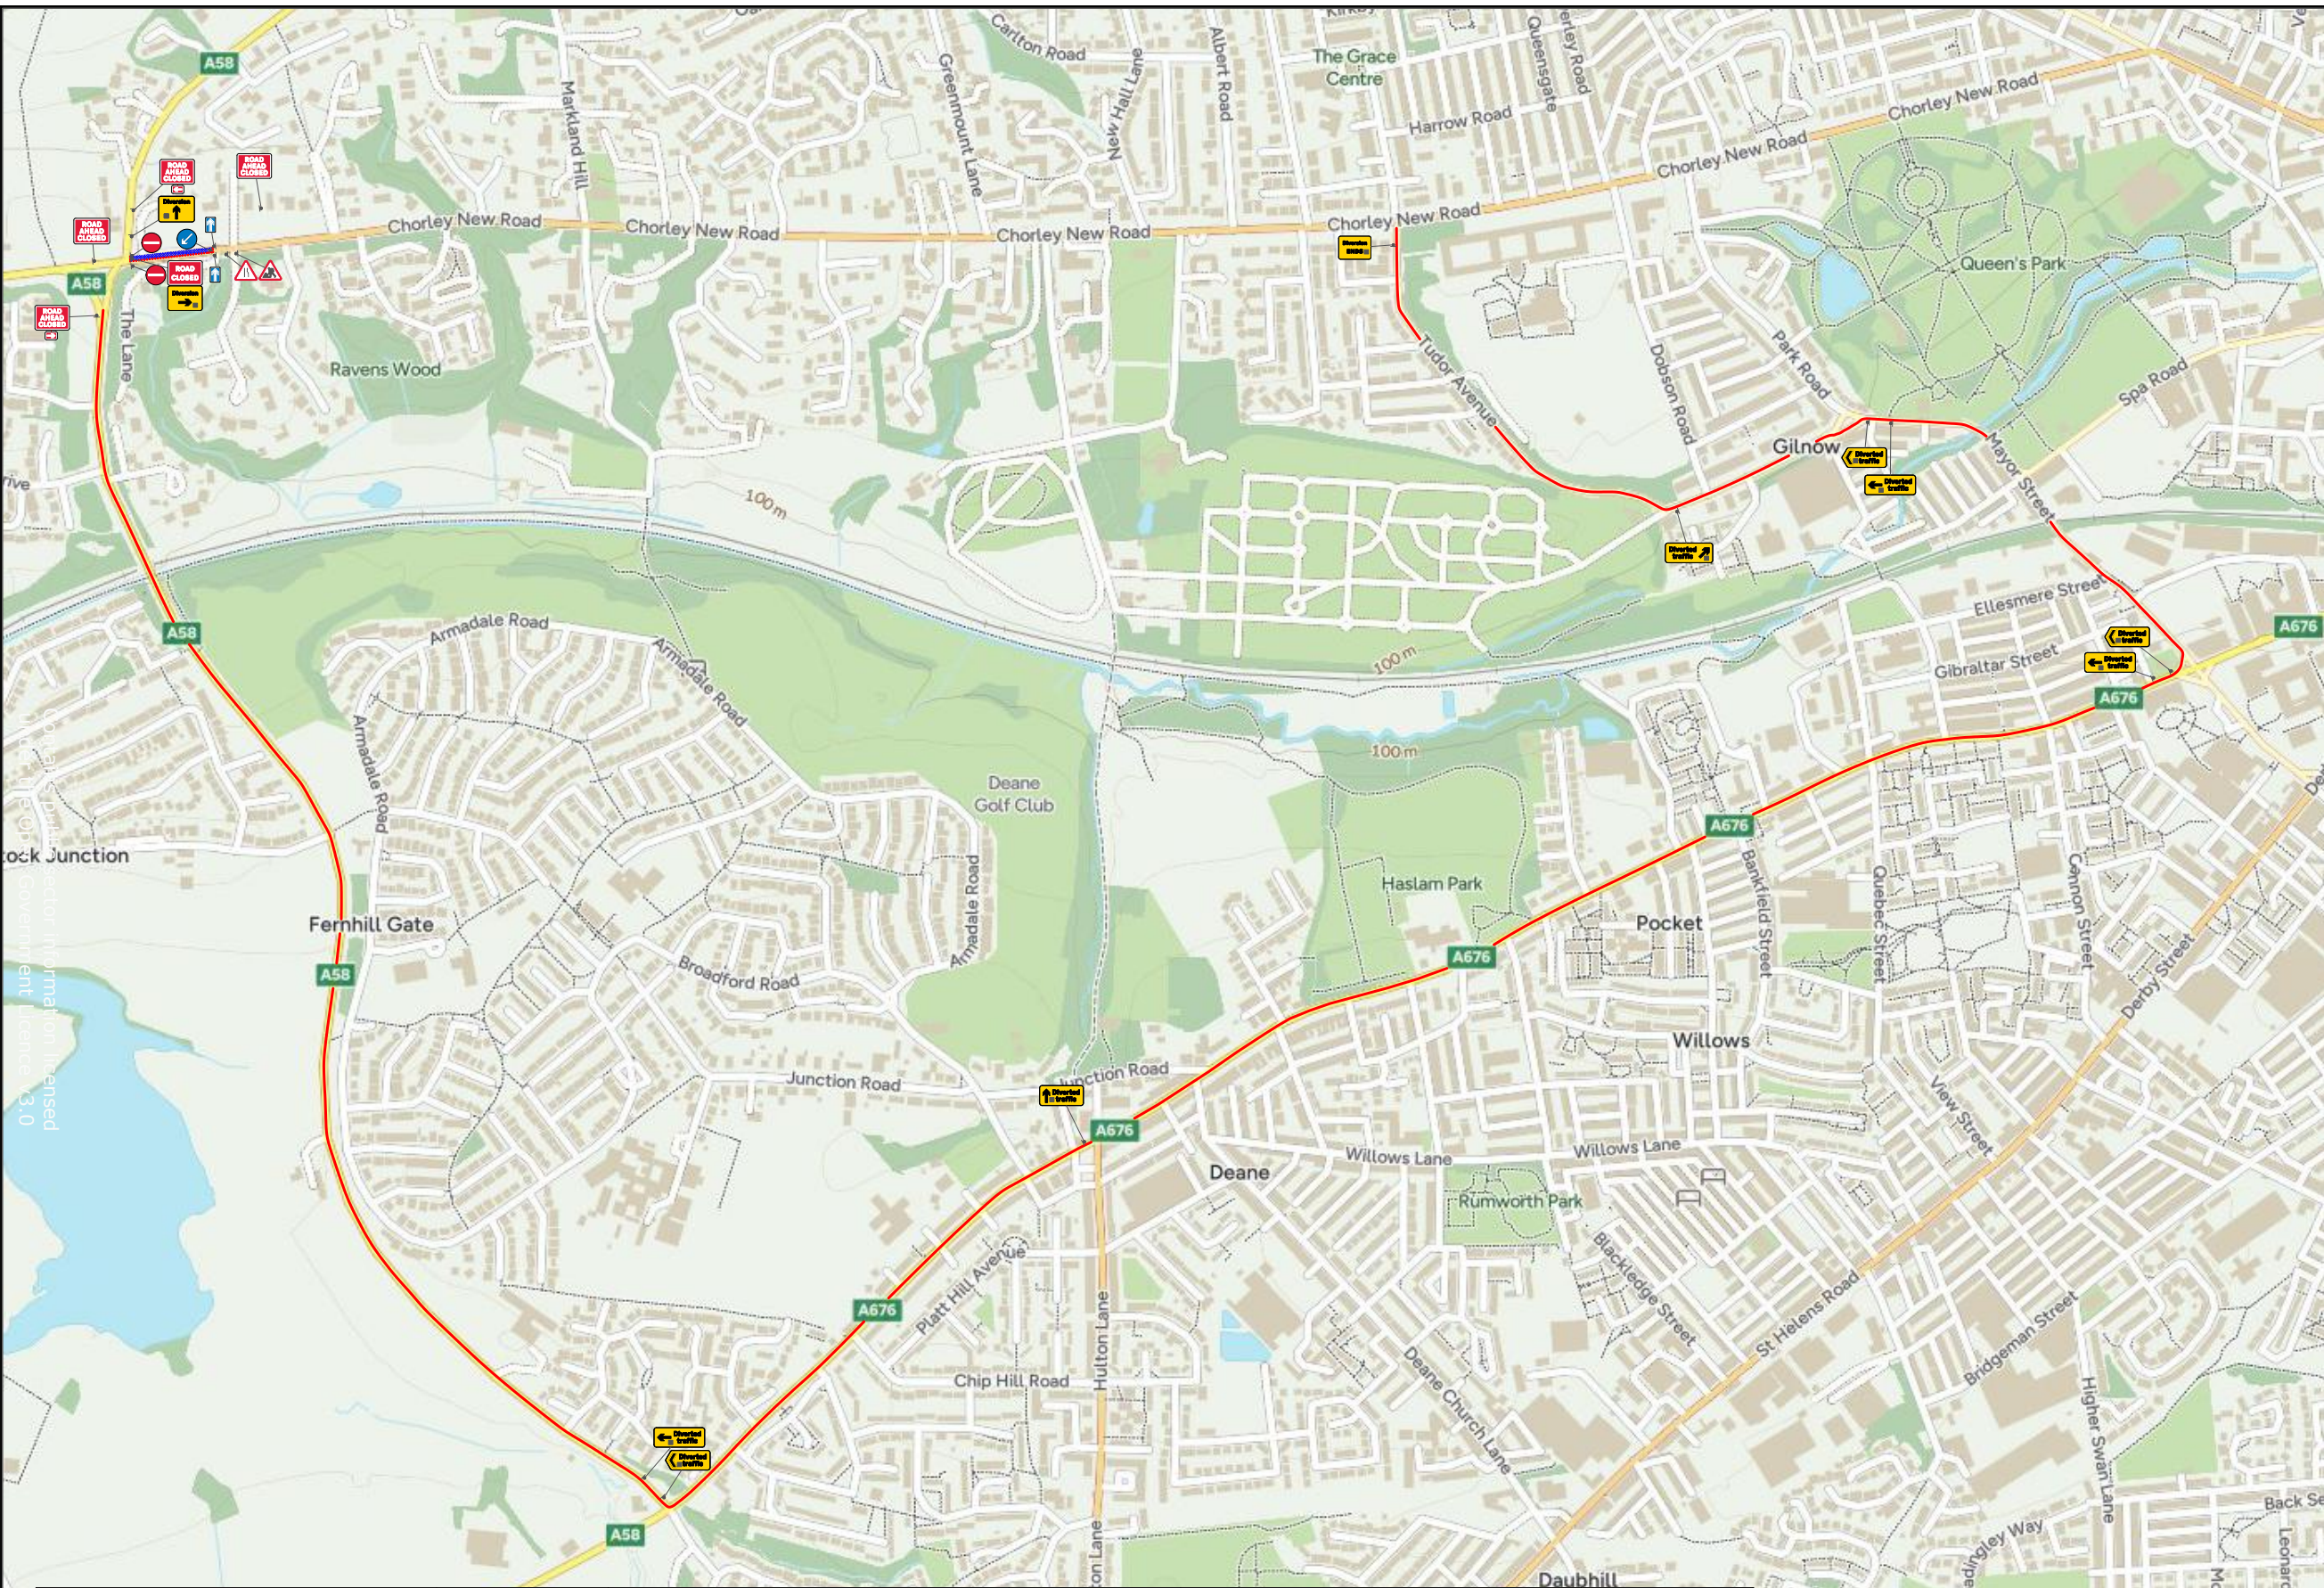



**Chevron**  
Traffic Management


N


**Drawing Notes**


Cone lights spaced minimum 9m,  
cones to be 750 mm or 1m


All works to be carried out as per  
safety at streetworks and roadworks  
"A Code of Practice" October 2013.  
CPA conditions apply unless otherwise agreed.

**Traffic Management Key**

Area of Works

Diversion Route

Road Signs

Road Cones

**Site Details**

Traffic Management

One-Way Road Closure -  
Diversion 2

Speed of road  
(mph)

30

Minimum sideways  
safety zone (S)

0.5m

Minimum longways  
safety zone (L)

0.5m

Additional Notes:

ONE-WAY ROAD CLOSURE DIVERSION:

**Drawing Office**

DRAWING NUMBER

SAL-D02873

CONTRACT NUMBER

TM-O197763

PHASE NUMBER

1 of 1

PAGE NUMBER

2 of 2

SURVEYED BY / DATE

??

xx/xx/25

DRAWN BY / DATE

LH

05/09/25

CHECKED BY / DATE

IB

05/09/25

APPROVED BY / DATE

IB

05/09/25

CLIENT REF

Chorley New Rd

SCALE @ A3

NTS

REV

BY

DATE

A

FIRST ISSUE FOR APPROVAL

LH

05/09/25

B

AMENDED AS PER REQUEST

??

xx/xx/25

C

AMENDED AS PER REQUEST

??

xx/xx/25


D

AMENDED AS PER REQUEST

??

xx/xx/25

**Client**















**J. HOPKINS**

**Site Address**


Tudor Ave, Chorley New Rd,  
Bolton  
BL1 4PH


**Co-ordinates, Latitude - Longitude**

53.579965 , -2.4580230

|  |   |  |   |  |   |                                    |
|--|---|--|---|--|---|------------------------------------|
| Qty: 1 Ref: 13-9-RAL<br>Direction to hazard Left       |  | Qty: 1 Ref: 2702<br>End of temporary diversion route                           |  | Qty: 3 Ref: 7010-FP-13-9<br>Nature of temporary hazard ahead - Road Ahead Closed |  |                                    |
| Qty: 1 Ref: 13-9-RAR<br>Direction to hazard Right      |  | Qty: 3 Ref: 2703<br>Direction of temporary diversion route from junction ahead |  | Qty: 1 Ref: 7010-FP-13-9<br>Nature of temporary hazard ahead - Road Closed       |  | Qty: 1 Ref: 610<br>Keep left       |
| Qty: 1 Ref: 2702<br>Start of temporary diversion route |  | Qty: 2 Ref: 2703<br>Direction of temporary diversion route from junction ahead |  | Qty: 1 Ref: 517<br>Road narrows on one side only ahead - right                   |  | Qty: 2 Ref: 616<br>No entry        |
| Qty: 1 Ref: 2702<br>Start of temporary diversion route |  | Qty: 3 Ref: 2704<br>Direction of temporary diversion route                     |  | Qty: 1 Ref: 7001<br>Road works ahead   |  | Qty: 2 Ref: 652<br>One way traffic |



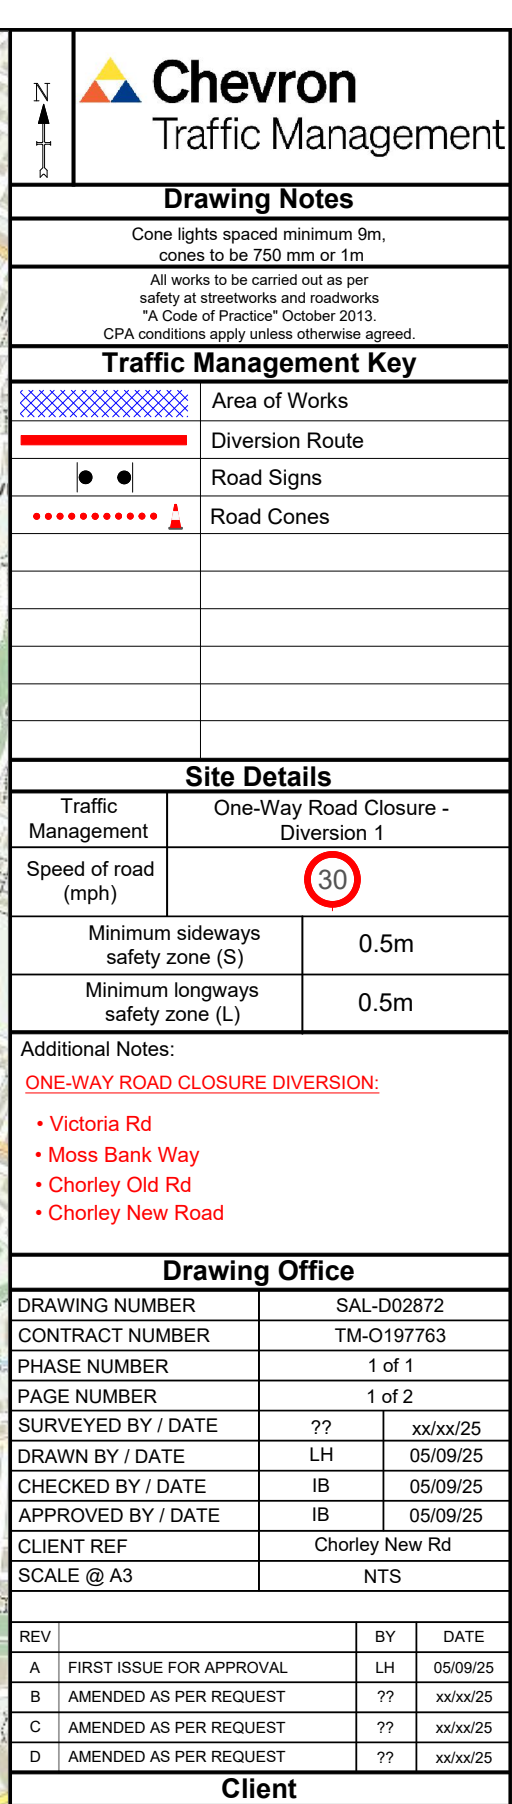

|   |  |
|---|--|
|  |  |
| <p align="center"><b>Site Address</b></p>   |  |
| <p>Victoria Rd, Chorley New Rd,<br/>Bolton<br/>BL1 5AZ</p>                            |  |
| <p align="center"><b>Co-ordinates, Latitude - Longitude</b></p>                       |  |
| <p>53.579517 , -2.4870847</p>   |  |