

**ROAD TRAFFIC REGULATION ACT 1984 SECTION 14(1)**

**THE BOLTON (PUBLIC FOOTPATHS BOLTON 243 BOLTON 247 & RESTRICTED  
BYWAY BOLTON 259)  
(TEMPORARY CLOSURE) (NO.104) ORDER 2025**


The Borough Council of Bolton has made an Order, which will be operative from 13<sup>th</sup> October 2025, which will prohibit **all traffic** from using **Public Footpath Bolton 243 and Restricted Byway Bolton 259** commencing from Hatherleigh Walk point A at grid reference SD 74816 08418 in a generally west northwest then a west-southwest direction to point B at grid reference SD 74491 08499; as shown by the bold black line on the Order plan 1Bol243/247/259 over a total distance of approximately 346 metres. **Public Footpath Bolton 247** commencing from point C at grid reference SD 74538 08526 in a generally southerly direction to point D at grid reference SD 74535 08514; as shown by the bold black line on the Order plan 1Bol243/247/259 over a total distance of approximately 16 metres.

An alternative route will be available commencing from Hatherleigh Walk point A at grid reference SD 74816 08418 following the made-up path across the playing field to point B at grid reference SD 74491 08499. Commencing from point C at grid reference SD 74538 08526 following the made-up path across the playing field to point B at grid reference SD 74491 08499.

The Order is necessary to facilitate works associated with mine shafts and earthworks and will continue for a period of 6 months or until the works are completed whichever is the earlier.

Dated: 23<sup>rd</sup> September 2025

J Dyson, Director of Place, Town Hall, Bolton, BL1 1RU  
LS/RST/098512

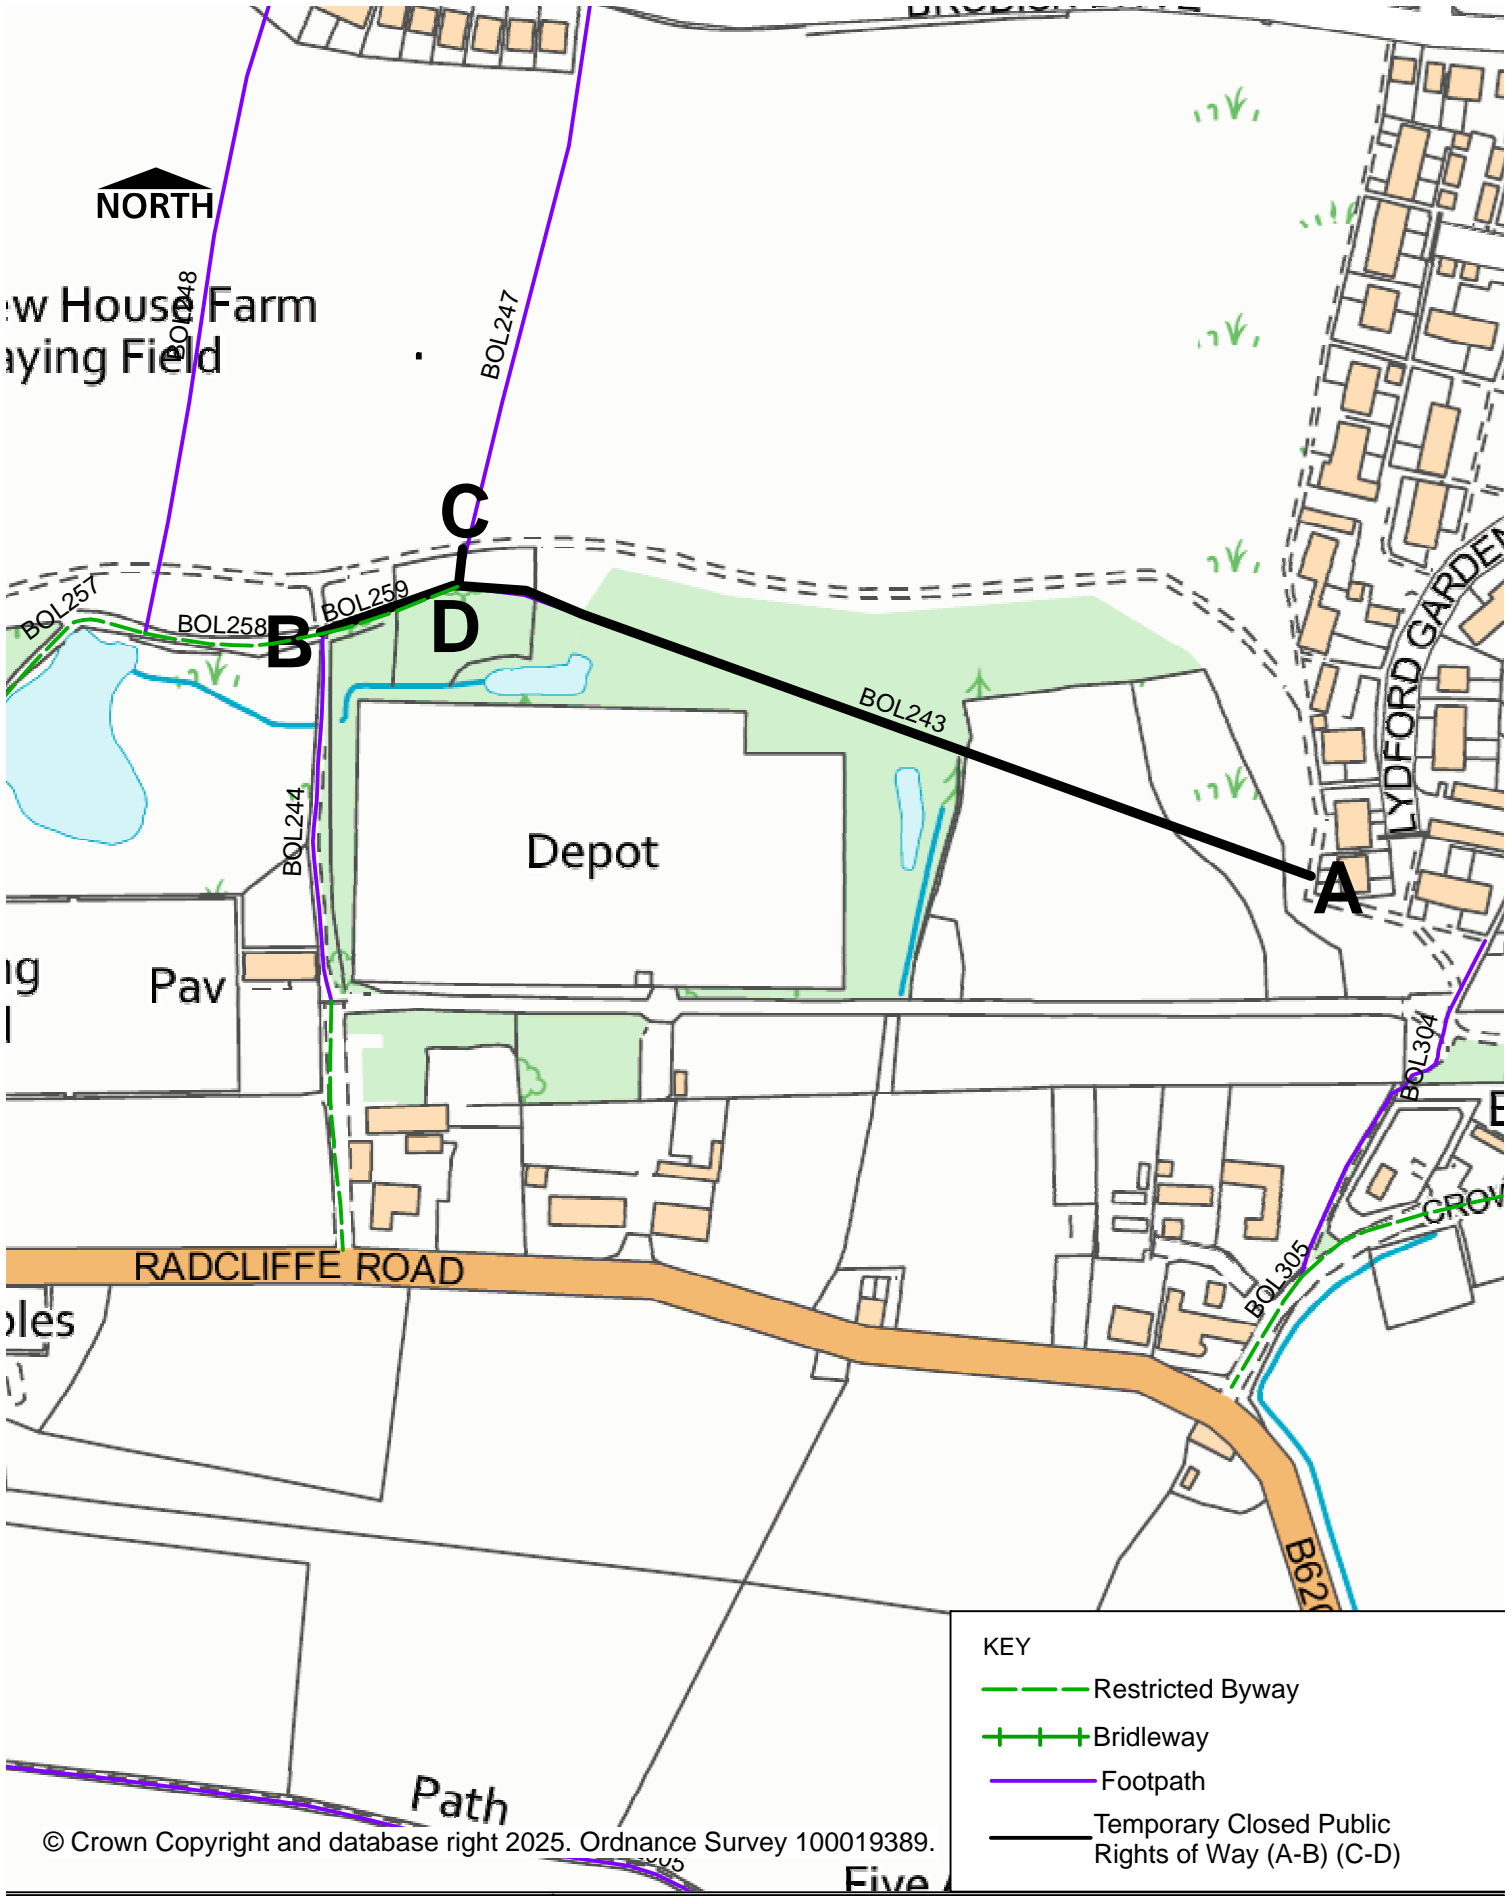

© Crown Copyright and database right 2025. Ordnance Survey 100019389.



HIGHWAY AND ENGINEERING  
DIVISION  
PUBLIC RIGHTS OF WAY

THE BOROUGH COUNCIL OF BOLTON  
Public Footpaths Bolton 243/243 and Restricted Byway Bolton 259  
Temporary Closure Order Section 14 RTA 1984

DIRECTORATE OF PLACE

Jon Dyson  
Director of Place  
Town Hall, Victoria Square, Bolton, BL1 1RU

Date

08/09/2025

Scale

1:2500

Drawn

AS

Drg. No.

1Bol243/247/259