


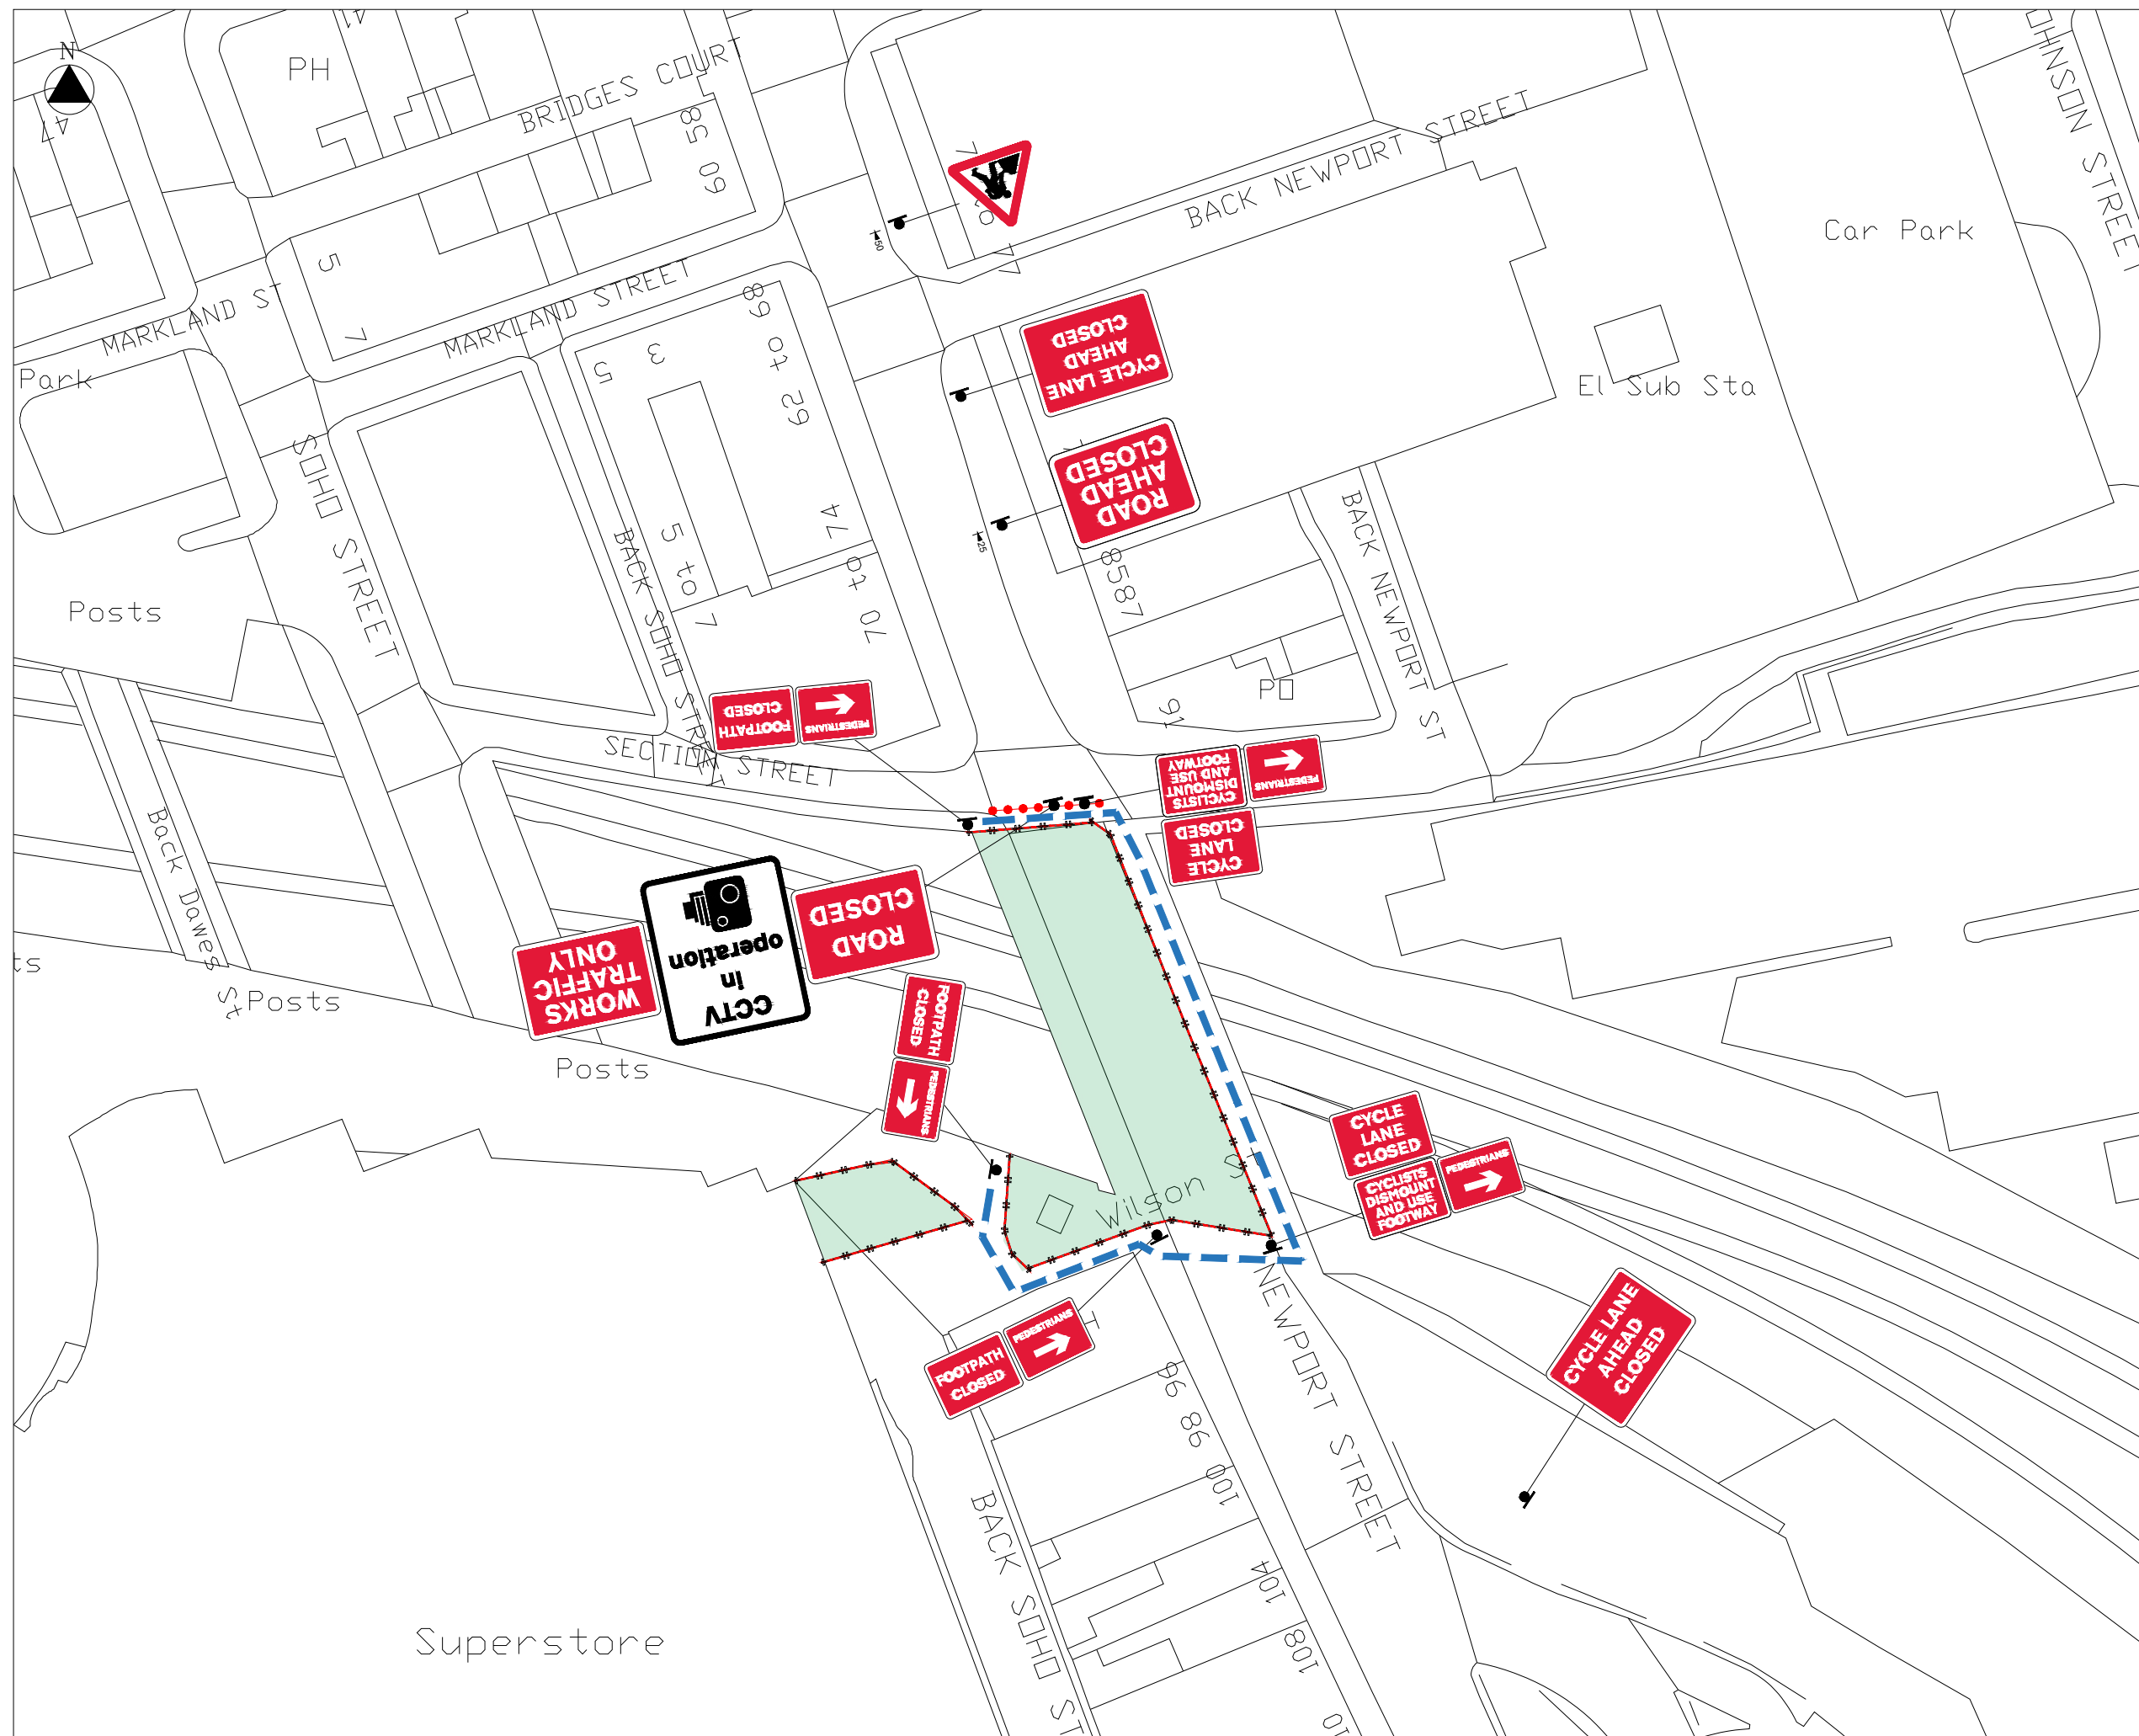

1. All signs and cones to be in accordance with Chapter 8 and Safety at Street Works and Road Works.
2. Works access and egress are indicative, exact locations to be agreed on site.
3. Safety zones are to be installed as required.

KEY

	Sign
	Diversion route
	Closure
	Pedestrian diversion route
	Pedestrian barrier
	Pedestrian ramp
	Water-filled barrier
	Cones
	Work area / Closed area

DETAIL B (B)

Single/Dual carriageway 40mph or less - 450mm traffic cones, spacing 1.5m.
Single/Dual carriageway 50mph or more - 750mm traffic cones, spacing 1.5m.
Dual carriageway national speed limit - 750mm traffic cones, spacing 1.5m, relaxation 3m.

Notes:
1) During darkness, warning lights to BS EN 12352:2006 should be provided in accordance with Table A1.3 (Appendix 1).
2) 45° tapers have 1.5m spacing, no relaxations.
3) On motorways and NSL AP duals with hard shoulders, 1m cones will be required for both standard and relaxation works for least tapers and the facing wall of lane changes.

DETAIL C1 (C1)

Single/Dual carriageway 40mph or less - 450mm traffic cones.
Single/Dual carriageway 50mph or more - 750mm traffic cones.

Notes:
1) During darkness, warning lights to BS EN 12352:2006 should be provided in accordance with Table A1.3 (Appendix 1).
2) For relaxation to Detail C1 see Table A1.3 (Appendix 1).

Rev	Revision details	Chkd	Appd	Date
Chkd:	BS			Preliminary
Date:	04/02/25			For comment
				For tender
				For construction
				As constructed
				Other

Coating Services Ltd
Industrial and Commercial Painting Contractors

Client

Bolton Council

Project Name

Newport Street, Bolton

Drawing Title

TRAFFIC MANAGEMENT
Full Closure
& Diversion route

Original Drawing Size :	A1		
Scale :	1:250	Dimensions :	m
Drawing No	CS/006/019/001	Rev	P1