


WARBURTON STREET TEMPORARY CLOSURE

THE BOROUGH COUNCIL OF BOLTON
ROAD TRAFFIC REGULATION ACT 1984 S.14

The Council intends to make an order, operative from 4 November 2025 for 4 days approx, the effect of which will be to prohibit all traffic from proceeding on Warburton Street from Blackburn Rd to Back Bolton St to allow gas works to take place. Alternative route is via Draycott St. The Order will end after 18 months or on completion of the works whichever first occurs.

Bolton Council. 14 October 2025.
bolton.gov.uk/trafficorders

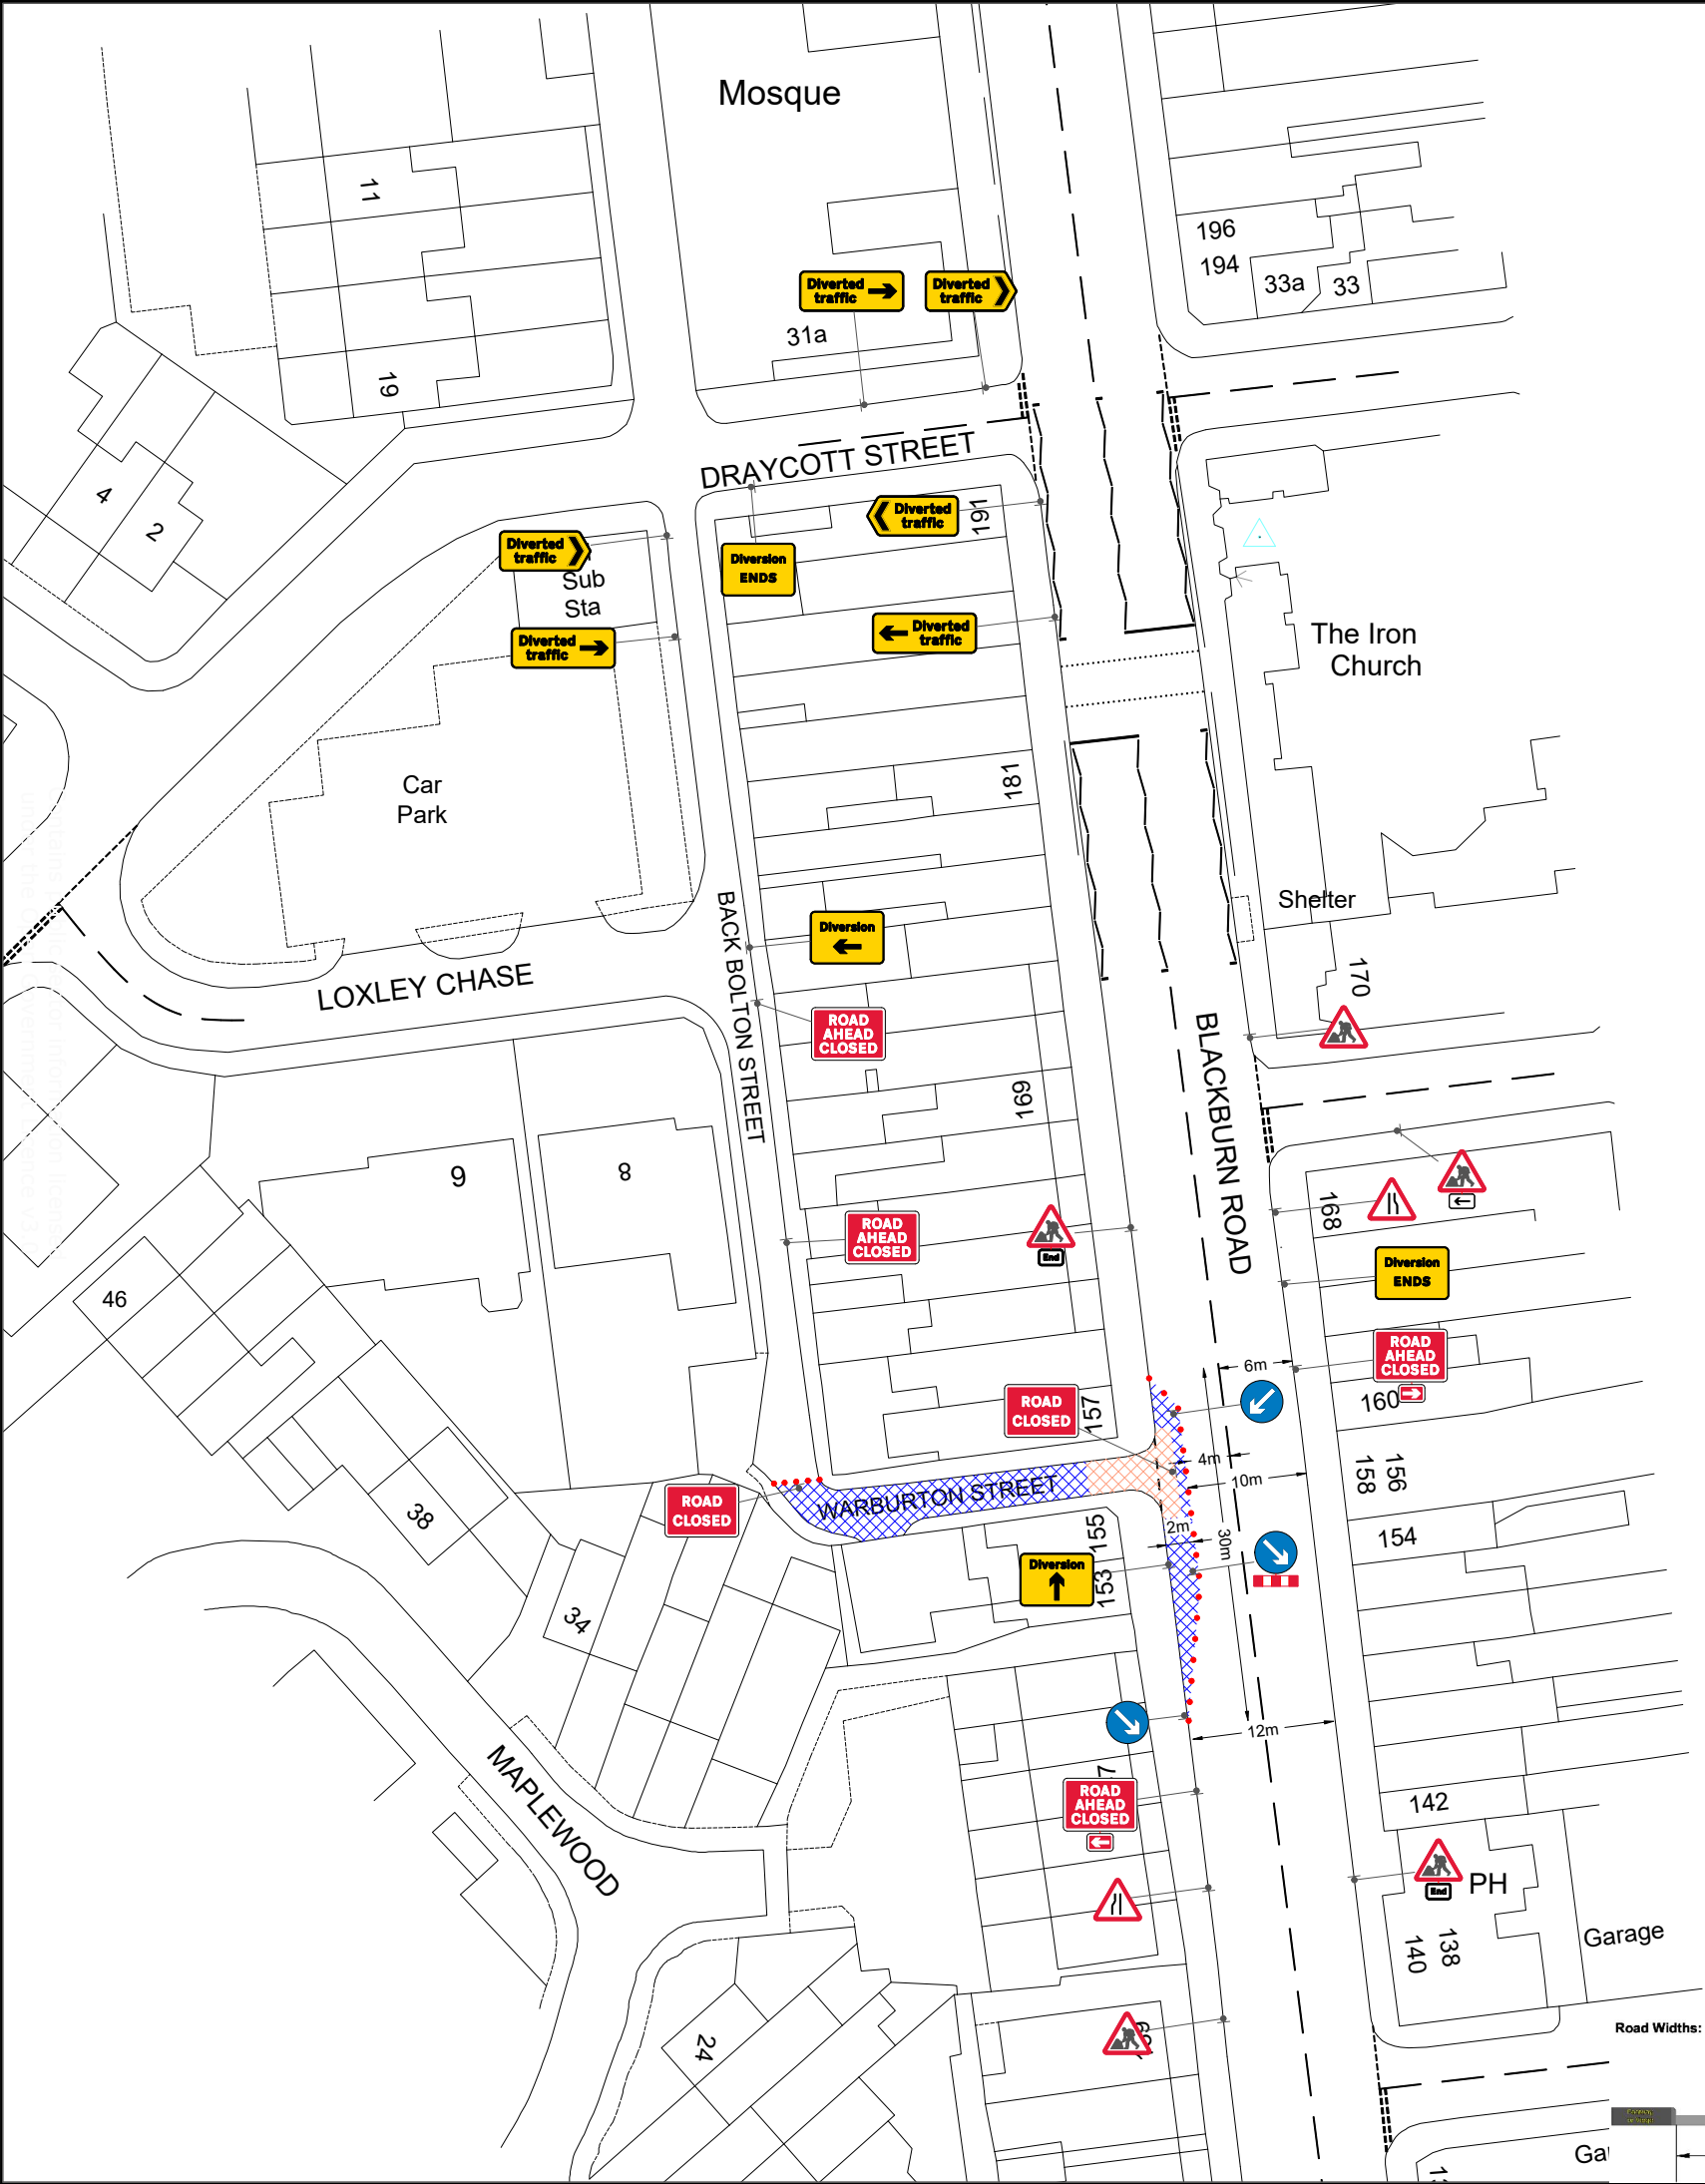

Qty: 1 Ref: 13-9-RAL Direction to hazard Left	
Qty: 1 Ref: 13-9-RAR Direction to hazard Right	
Qty: 1 Ref: 2702 Start of temporary diversion route	
Qty: 1 Ref: 2702 Start of temporary diversion route	
Qty: 2 Ref: 2702 End of temporary diversion route	
Qty: 1 Ref: 2703 Direction of temporary diversion route from junction ahead	
Qty: 2 Ref: 2703 Direction of temporary diversion route from junction ahead	
Qty: 1 Ref: 2704 Direction of temporary diversion route	
Qty: 2 Ref: 2704 Direction of temporary diversion route	
Qty: 1 Ref: 517 Road narrows on one side only ahead - left	
Qty: 1 Ref: 517 Road narrows on one side only ahead - right	
Qty: 1 Ref: 573 Direction to hazard left	
Qty: 2 Ref: 610 Keep right	
Qty: 1 Ref: 610 Keep left	
Qty: 2 Ref: 645 End panel	
Qty: 5 Ref: 7001 Road works ahead	
Qty: 4 Ref: 7010-FP-13-9 Nature of temporary hazard ahead - Road Ahead Closed	
Qty: 2 Ref: 7010-FP-13-9 Nature of temporary hazard ahead - Road Closed	
Qty: 1 Ref: 7105 Lane closure barrier	

N

Chevron

Traffic Management

Drawing Notes

Cone lights spaced minimum 9m,
cones to be 750 mm or 1m

All works to be carried out as per
safety at streetworks and roadworks
"A Code of Practice" October 2013.
CPA conditions apply unless otherwise agreed.

Traffic Management Key

Area of Works

Safety Zones

Road Signs

Road Cones

Site Details

Traffic Management

Lane Narrows With Road Closure

Speed of road (mph)

30

Minimum sideways safety zone (S)

0.5m

Minimum longways safety zone (L)

0.5m

Additional Notes:

LANE NARROWS :

NOTES

1 All traffic signs shall comply with Chapter 8 of the Traffic Signs Manual

2 All traffic management equipment shall be provided by the Contractor, unless otherwise specified.

3 All signs shall be positioned so as not to be obscured by any other objects and shall not obstruct any other sign, permanent or temporary as much as is reasonably practicable.

4 All traffic signs shall meet the reflectorisation requirements of BS 873 : Part 6 : 1983, Table 1.

5 Works Access/Egress to be positioned to suit ongoing works.

Drawing Office

DRAWING NUMBER

SAL-D02972

CONTRACT NUMBER

TM-O201965

PHASE NUMBER

1 of 1

PAGE NUMBER

1 of 1

SURVEYED BY / DATE

??

xx/xx/25

DRAWN BY / DATE

LH

22/09/25

CHECKED BY / DATE

IB

22/09/25

APPROVED BY / DATE

IB

22/09/25

CLIENT REF

25092213399

SCALE @ A3

NTS

REV

A

FIRST ISSUE FOR APPROVAL

LH

22/09/25

B

AMENDED AS PER REQUEST

??

xx/xx/25

C

AMENDED AS PER REQUEST

??

xx/xx/25

D

AMENDED AS PER REQUEST

??

xx/xx/25

BY

DATE

Client

Cadent

Your Gas Network

Site Address

Warbrton st, Blackburn Rd,
Bolton
BL1 8HE

Co-ordinates, Latitude - Longitude

53.590985 , -2.4309796