


BACK ARKWRIGHT STREET TEMPORARY CLOSURE

THE BOROUGH COUNCIL OF BOLTON
ROAD TRAFFIC REGULATION ACT 1984 S.14

The Council intends to make an order, operative from 17 November 2025 for 3 days approx, the effect of which will be to prohibit all traffic from proceeding on Back Arkwright Street from Back Chorley New Rd to Back Victoria Rd, to allow water works to take place. The Order will end after 18 months or on completion of the works whichever first occurs.

Bolton Council. 27 October 2025.
bolton.gov.uk/trafficorders

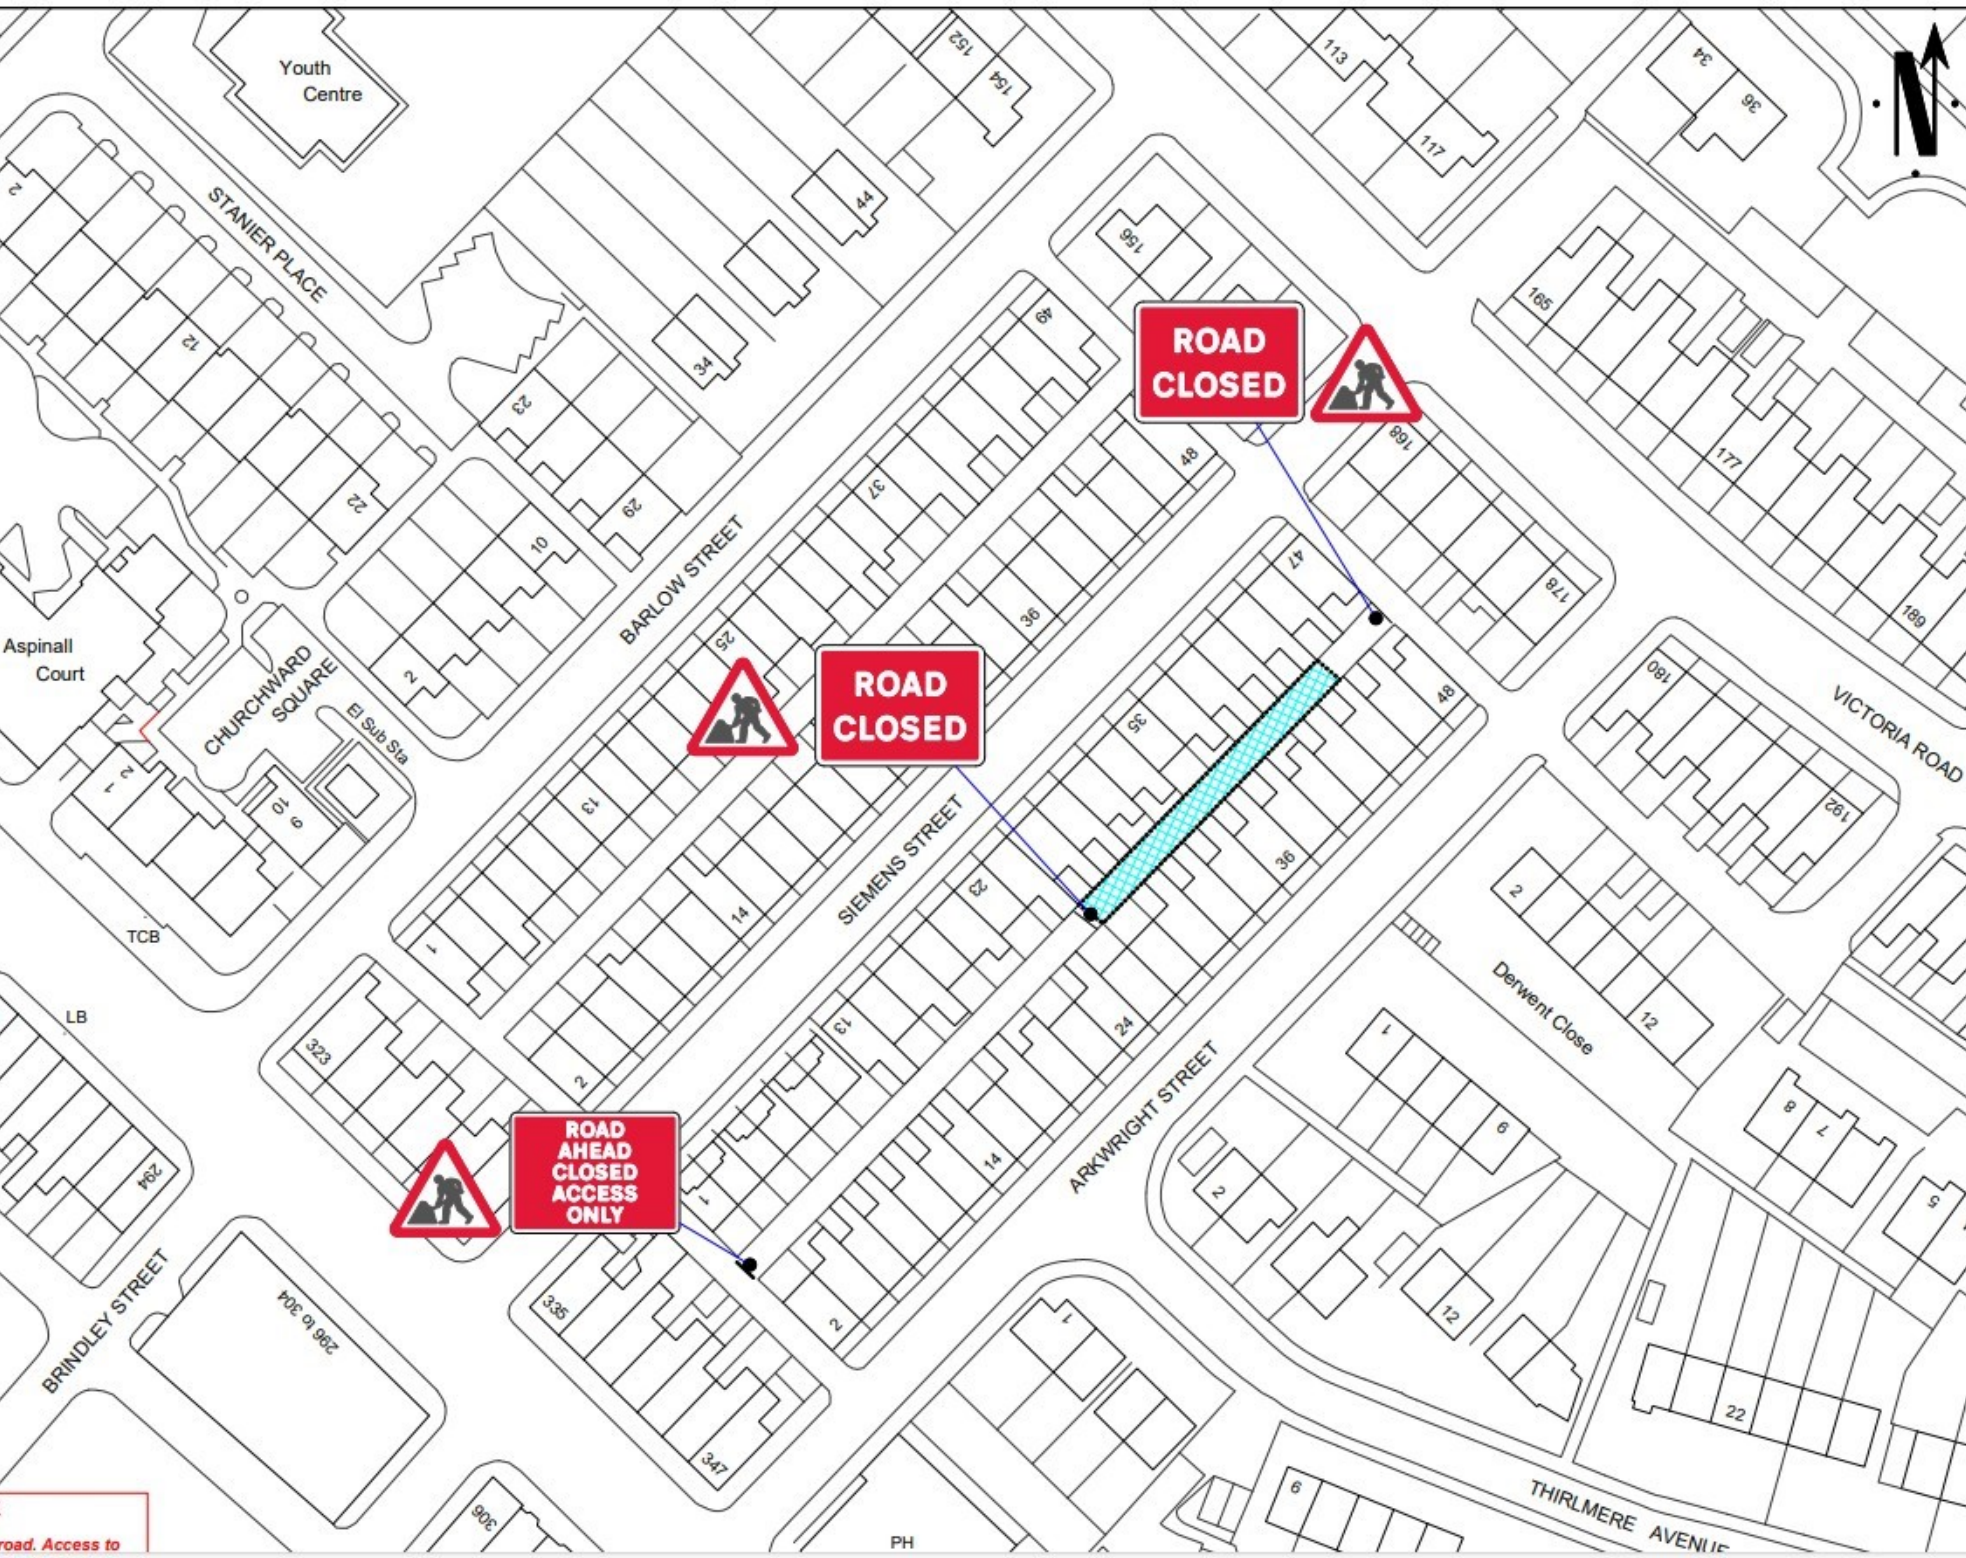

Go Traffic Management

This drawing has been produced for a specific client & project and is not intended for use by any other person or for any other purpose. © Go Traffic Management

Risks

- Design completed from information provided + google map
- Signs must be used on all road with a speed limit of 30 or more.

Notes

- All signs as per Chapter 8. Distances between signs to be maximum unless otherwise stated.
- Distances between signs NOT to scale for purpose of clarity.
- All sign placement subject to available safe working space.
- The purpose of the Traffic Management Plan is for it to be used only as a guide and all traffic management equipment placed out according to the 'Safety at Street Works and Road Works Code of Practice', i.e. Red Book at the 'Traffic Signs 187', i.e. Yellow Book.
- Line width post the works to be 3.5m maximum, 3.35m minimum and 3.2m absolute minimum.
- Signs at the works must be available and utilized in the same permanent signal follows in accordance with Code of Practice.
- Signs must be placed in accordance with TSM and the relevant RAGAT post.
- Site conditions may have changed since the design of the drawing and any changes must be reported to the Traffic Management Supervisor & any changes implemented must comply with Chapter 8.

Key

	Sign position and aspect of work		Direction of traffic
	Barriers		Working area
	Safety Zone		
	Cones		
	No Parking Zones		

Traffic Management must comply with The Safety of Road Works and Road Works Code of Practice

ROAD SPEED

CROSS SECTION

Road Closure	
07/08/2025	AS DRAWN
REV.	DATE
	DESCRIPTION

GTM
Go Traffic Management

Head Office: Go Traffic Management,
Chaddock Lane, Worsley, Manchester, M28 1JW
Tel: 0161 331 5370
www.gtm.co.uk

TRAFFIC MANAGEMENT PLAN
Client: **United Utilities**
Water for the North West
Drawing Number: 1473844.001
Drawing Title: REAR OF, 31, SIEMENS STREET, BOLTON, BL6 5P