

MARKET ST. WESTHOUGHTON TEMPORARY ROAD CLOSURE

THE BOROUGH COUNCIL OF BOLTON
ROAD TRAFFIC REGULATION (SPECIAL EVENTS) ACT 1994


The Council will make an order, operative from 8am on 30 November 2025, to enable the Westhoughton Christmas Events to take place between approximately 8am and 7pm on that date. All vehicles not engaged in the event will be prohibited from proceeding on Market Street from Church St to Library St.

Alternative route will be via: Wigan Rd, Cricketers Way, Mill St.

The order will cease to have effect at 7pm on 30 November 2025 or on completion of the event, whichever first occurs.

Bolton Council. 14 November 2025.

bolton.gov.uk/trafficorders

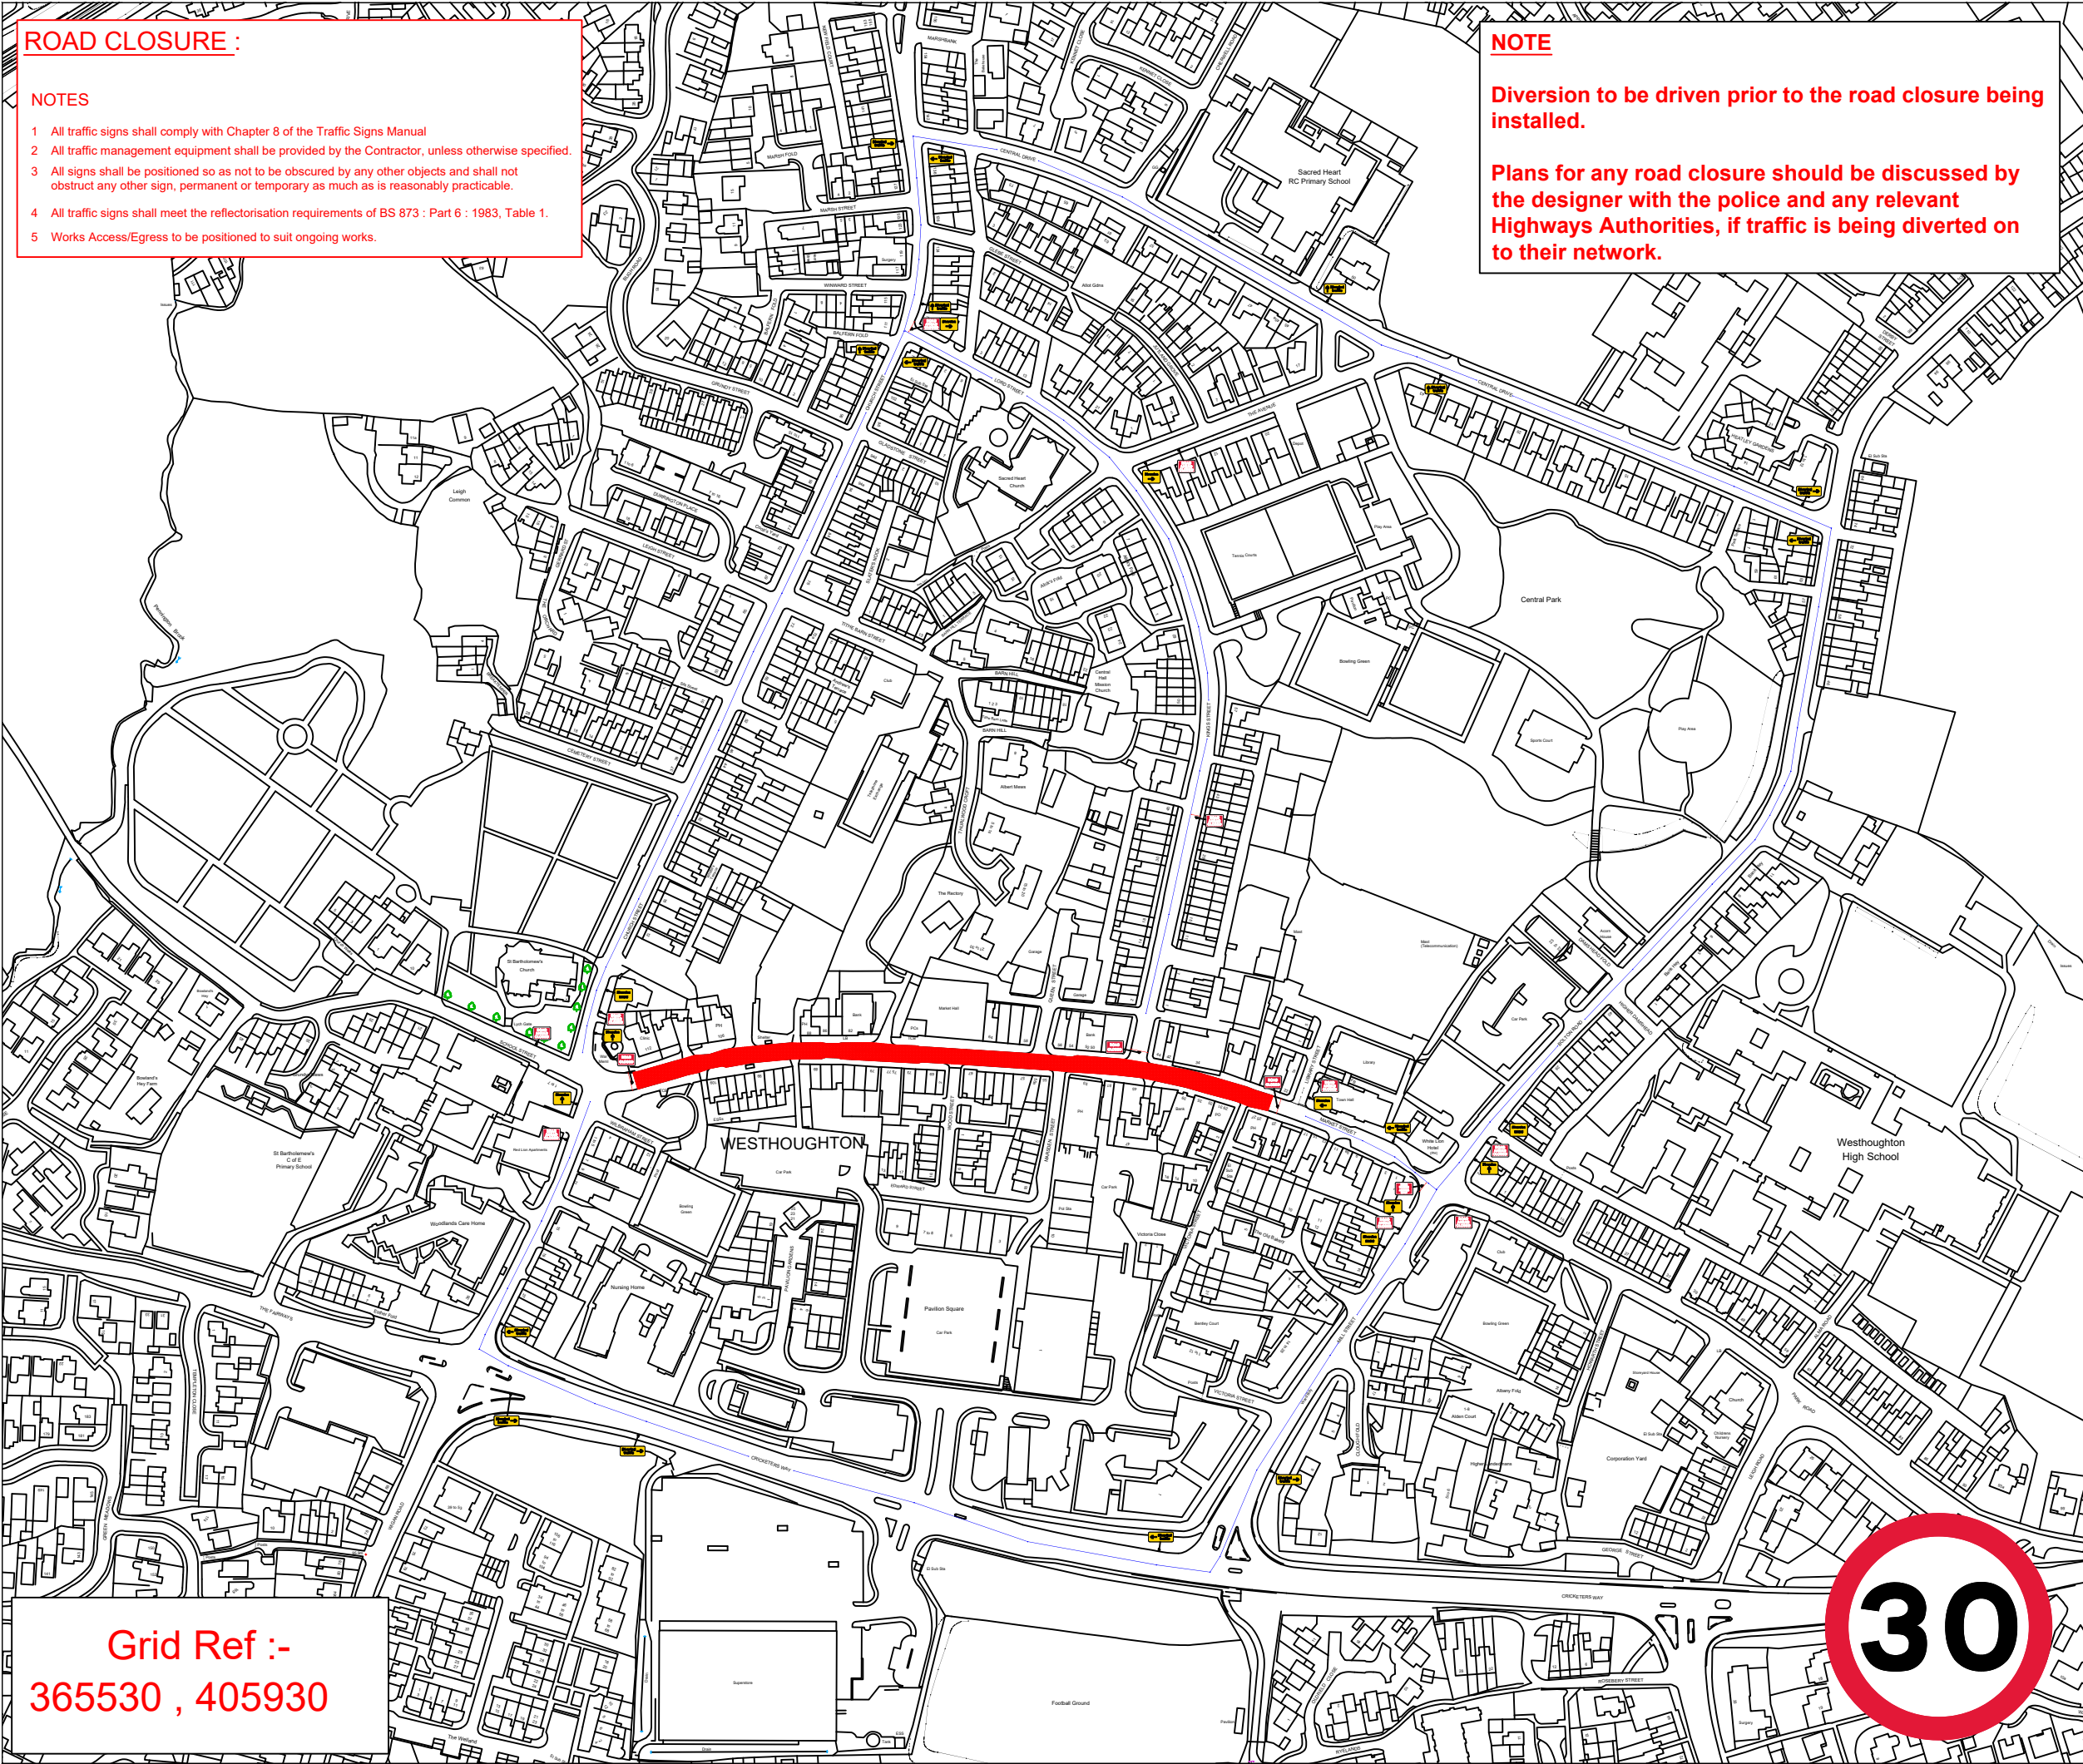

ROAD CLOSURE :

NOTES

- 1 All traffic signs shall comply with Chapter 8 of the Traffic Signs Manual
- 2 All traffic management equipment shall be provided by the Contractor, unless otherwise specified.
- 3 All signs shall be positioned so as not to be obscured by any other objects and shall not obstruct any other sign, permanent or temporary as much as is reasonably practicable.
- 4 All traffic signs shall meet the reflectorisation requirements of BS 873 : Part 6 : 1983, Table 1.
- 5 Works Access/Egress to be positioned to suit ongoing works.

NOTE

Diversion to be driven prior to the road closure being installed.

Plans for any road closure should be discussed by the designer with the police and any relevant Highways Authorities, if traffic is being diverted on to their network.

NOTES

- 1 All traffic signs shall comply with Chapter 8 of the Traffic Signs Manual
- 2 Maximum distance between any two temporary traffic signals to be 240m. Minimum distance between any two temporary traffic signals to be 30m.
- 3 Temporary traffic signals shall not occur within 150m of an existing level crossing. Pelican crossing or signalised junction without the consent of the Engineer. The Engineer shall consult with the authority responsible for any of these types of facility prior to traffic management being installed in adjacent areas.
- 4 Coning shall be installed at 45° to the edge of carriageway, as generally indicated.

DETAIL B

Single/Dual carriageway 40mph or less - 450mm traffic cones, spacing 1.5m. Single/Dual carriageway 50mph or more - 750mm traffic cones, spacing 1.5m. Dual carriageway national speed limit - 750mm traffic cones, spacing 1.5m, relaxation 3m.

Notes:
1) During darkness, warning lights to BS EN 12352:2006 should be provided in accordance with Table A1.3 (Appendix 1).
2) 45° tapers have 1.5m spacing, no relaxations.
3) On motorways and NSL AP duals with hard shoulders, 1m cones will be required for both standard and relaxation works for lead tapers and the facing wall of lane changes.

DETAIL C2

Single carriageway 40mph or less - 450mm traffic cones. Single/Dual carriageway 50mph or more - 750mm traffic cones.

Notes:
1) During darkness, warning lights to BS EN 12352:2006 should be provided in accordance with Table A1.3.

KEY

- Cone
- Works Area
- Safety zone
- Sign
- Diversion Route
- Pedestrian Route
- Pedestrian Barriers
- TEMPORARY PEDESTRIAN CROSSING
- No Parking Cones

Westhoughton Town Council

Client **TMSD**
TRAFFIC MANAGEMENT, SURVEY & DESIGN

WORKS ACCESS

WORKS EXIT

MYNDEFA WAITH WORKS ACCESS

ALLANFA WAITH WORKS EXIT

Works access/ works exit to be risk assessed on site for suitability of location

Address **Market Street, Westhoughton, BL5 3AN**

TM Type **ROAD CLOSURE DIVERSION**

Design: H.MILLS	Drawn: H.MILLS	Chkd:D.MILLS
Date: 03/06/24	Date: 03/06/24	Date: 03/06/24
Scale: NTS	Status: DRAFT	

Drawing No **ID: Christmas Markets**

Rev:

Grid Ref :-
365530 , 405930

