

PUBLIC NOTICE



THE BOROUGH COUNCIL OF BOLTON ROAD TRAFFIC REGULATION ACT 1984 S14 BARK STREET, BOLTON TEMPORARY TRAFFIC REGULATION NOTICE 2025

The Borough Council of Bolton hereby enacts the temporary closure of the streets listed below, from this date and for approximately 5 days, in exercise of its powers under Section 14 of The Road Traffic Regulation Act 1984.

Bark Street, from Duke Street to Noel Street. Alternate route for traffic will be chorley street, st georges road, knowsley street.


The effect of this Notice will be to prohibit all vehicular and pedestrian traffic from entering, proceeding and/or standing, waiting, loading and or unloading in this street.

The closure is necessary because construction works are being, or are proposed to being, executed on or near the road.

24 November 2025

Assistant Director of Highways & Planning
Town Hall, Bolton BL1 1RU

bolton.gov.uk/highways

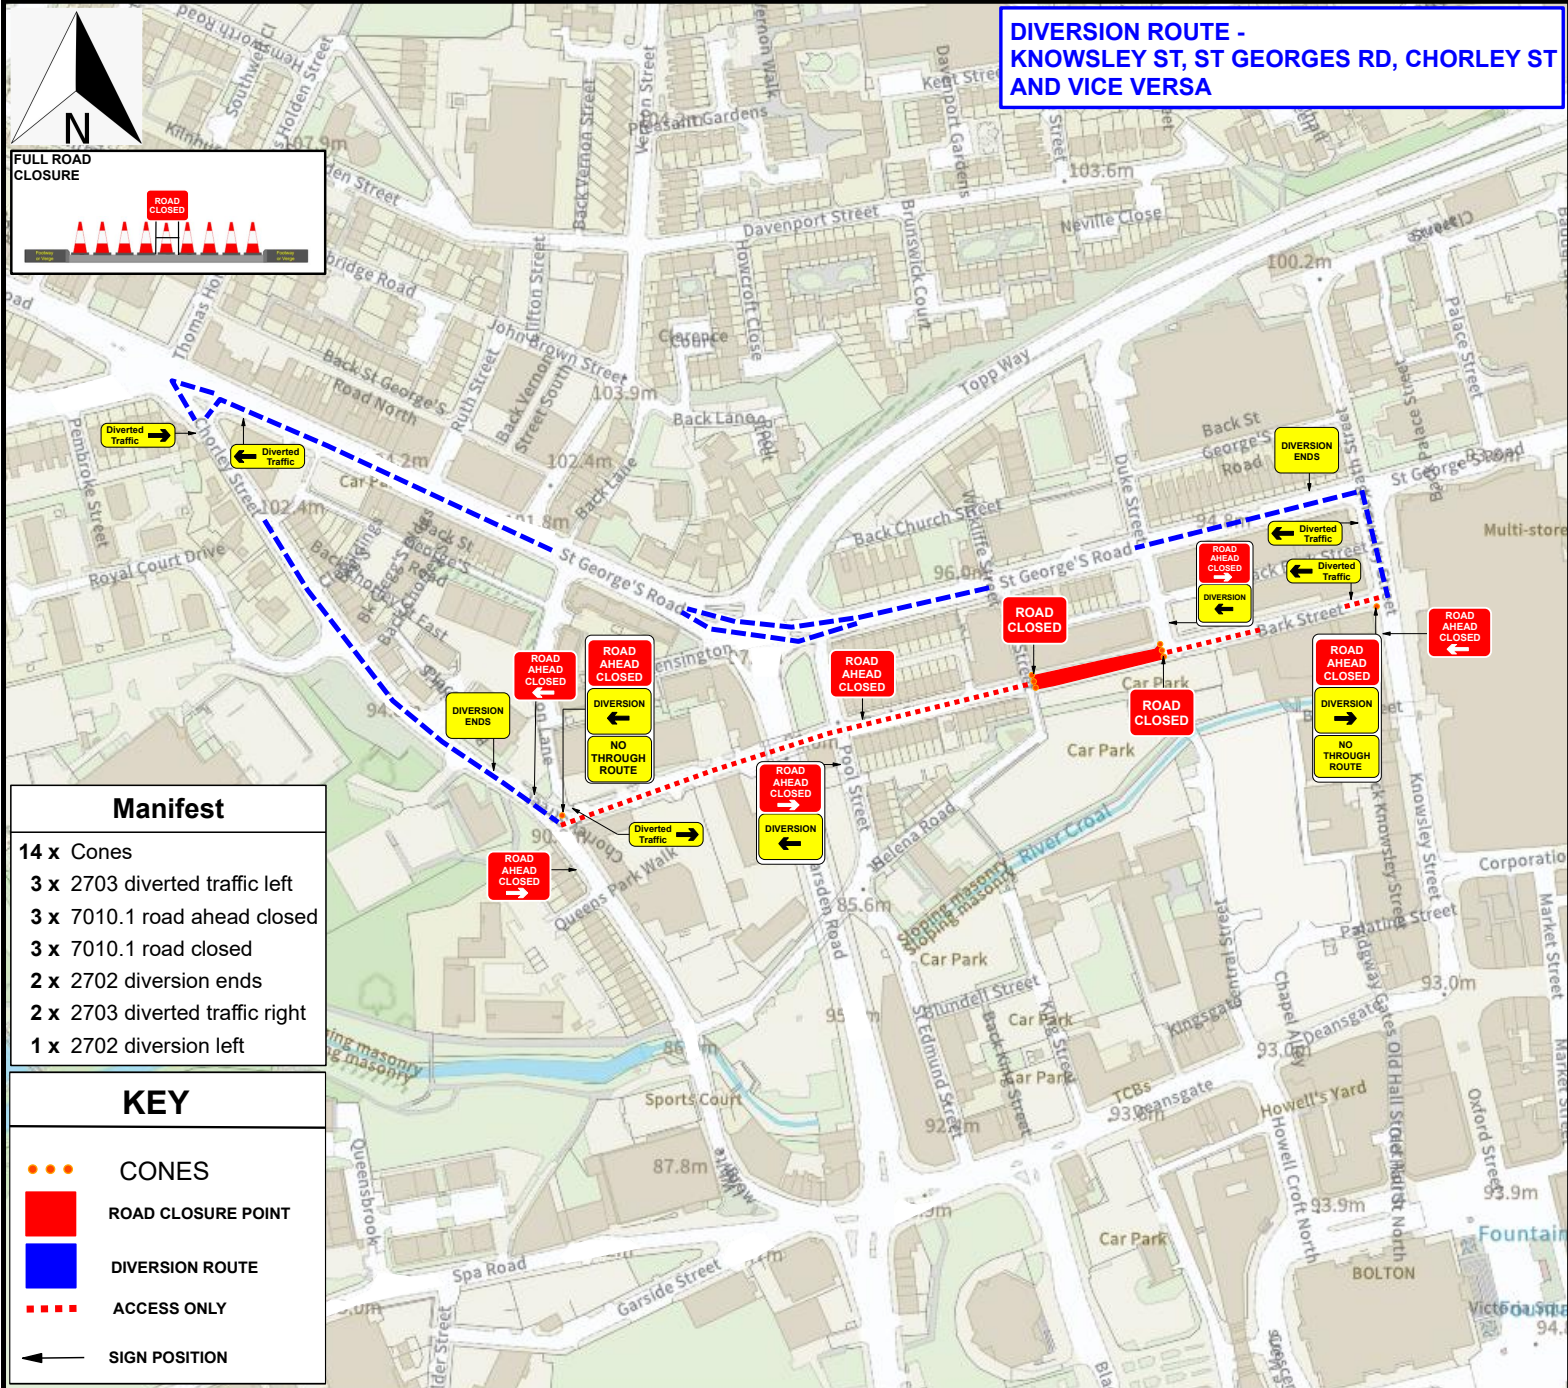

DIVERSION ROUTE -
KNOWSLEY ST, ST GEORGES RD, CHORLEY ST
AND VICE VERSA

DRAWING NOT TO SCALE



ROAD SPEED



DRAWING DESCRIPTION
ROAD CLOSURE DIVERSION



COMMENTS -

DRAWN BY - MB	DATE - 04.11.25
CHECKED BY - JB	DATE - 04.11.25
APPROVED BY - JB	DATE - 04.11.25

MINIMUM SAFETY ZONE
MUST BE ADHERED TO

MINIMUM SHUTTLE LANE
WIDTHS MUST BE ADHERED TO

TRAFFIC MANAGEMENT MUST COMPLY WITH
THE SAFETY AT STREET WORKS AND ROAD
WORKS CODE OF PRACTICE

TRAFFIC MANAGEMENT PLAN

CLIENT -

DRAWING NUMBER - MB061

SITE ADDRESS -

Bark Street, Bolton, BL1 2AX

WHAT3WORDS - rushed.newly.rugs