


CHURCH AVENUE TEMPORARY CLOSURE

THE BOROUGH COUNCIL OF BOLTON
ROAD TRAFFIC REGULATION ACT 1984 S.14


The Council intends to make an order, operative from 8 December 2025 for 5 days approx, the effect of which will be to prohibit all traffic from proceeding on Church Avenue from Willis St to Roseberry St to allow electricity works to take place. Alternative route is via Croston St. The Order will end after 18 months or on completion of the works whichever first occurs.

Bolton Council. 5 December 2025.
bolton.gov.uk/trafficorders

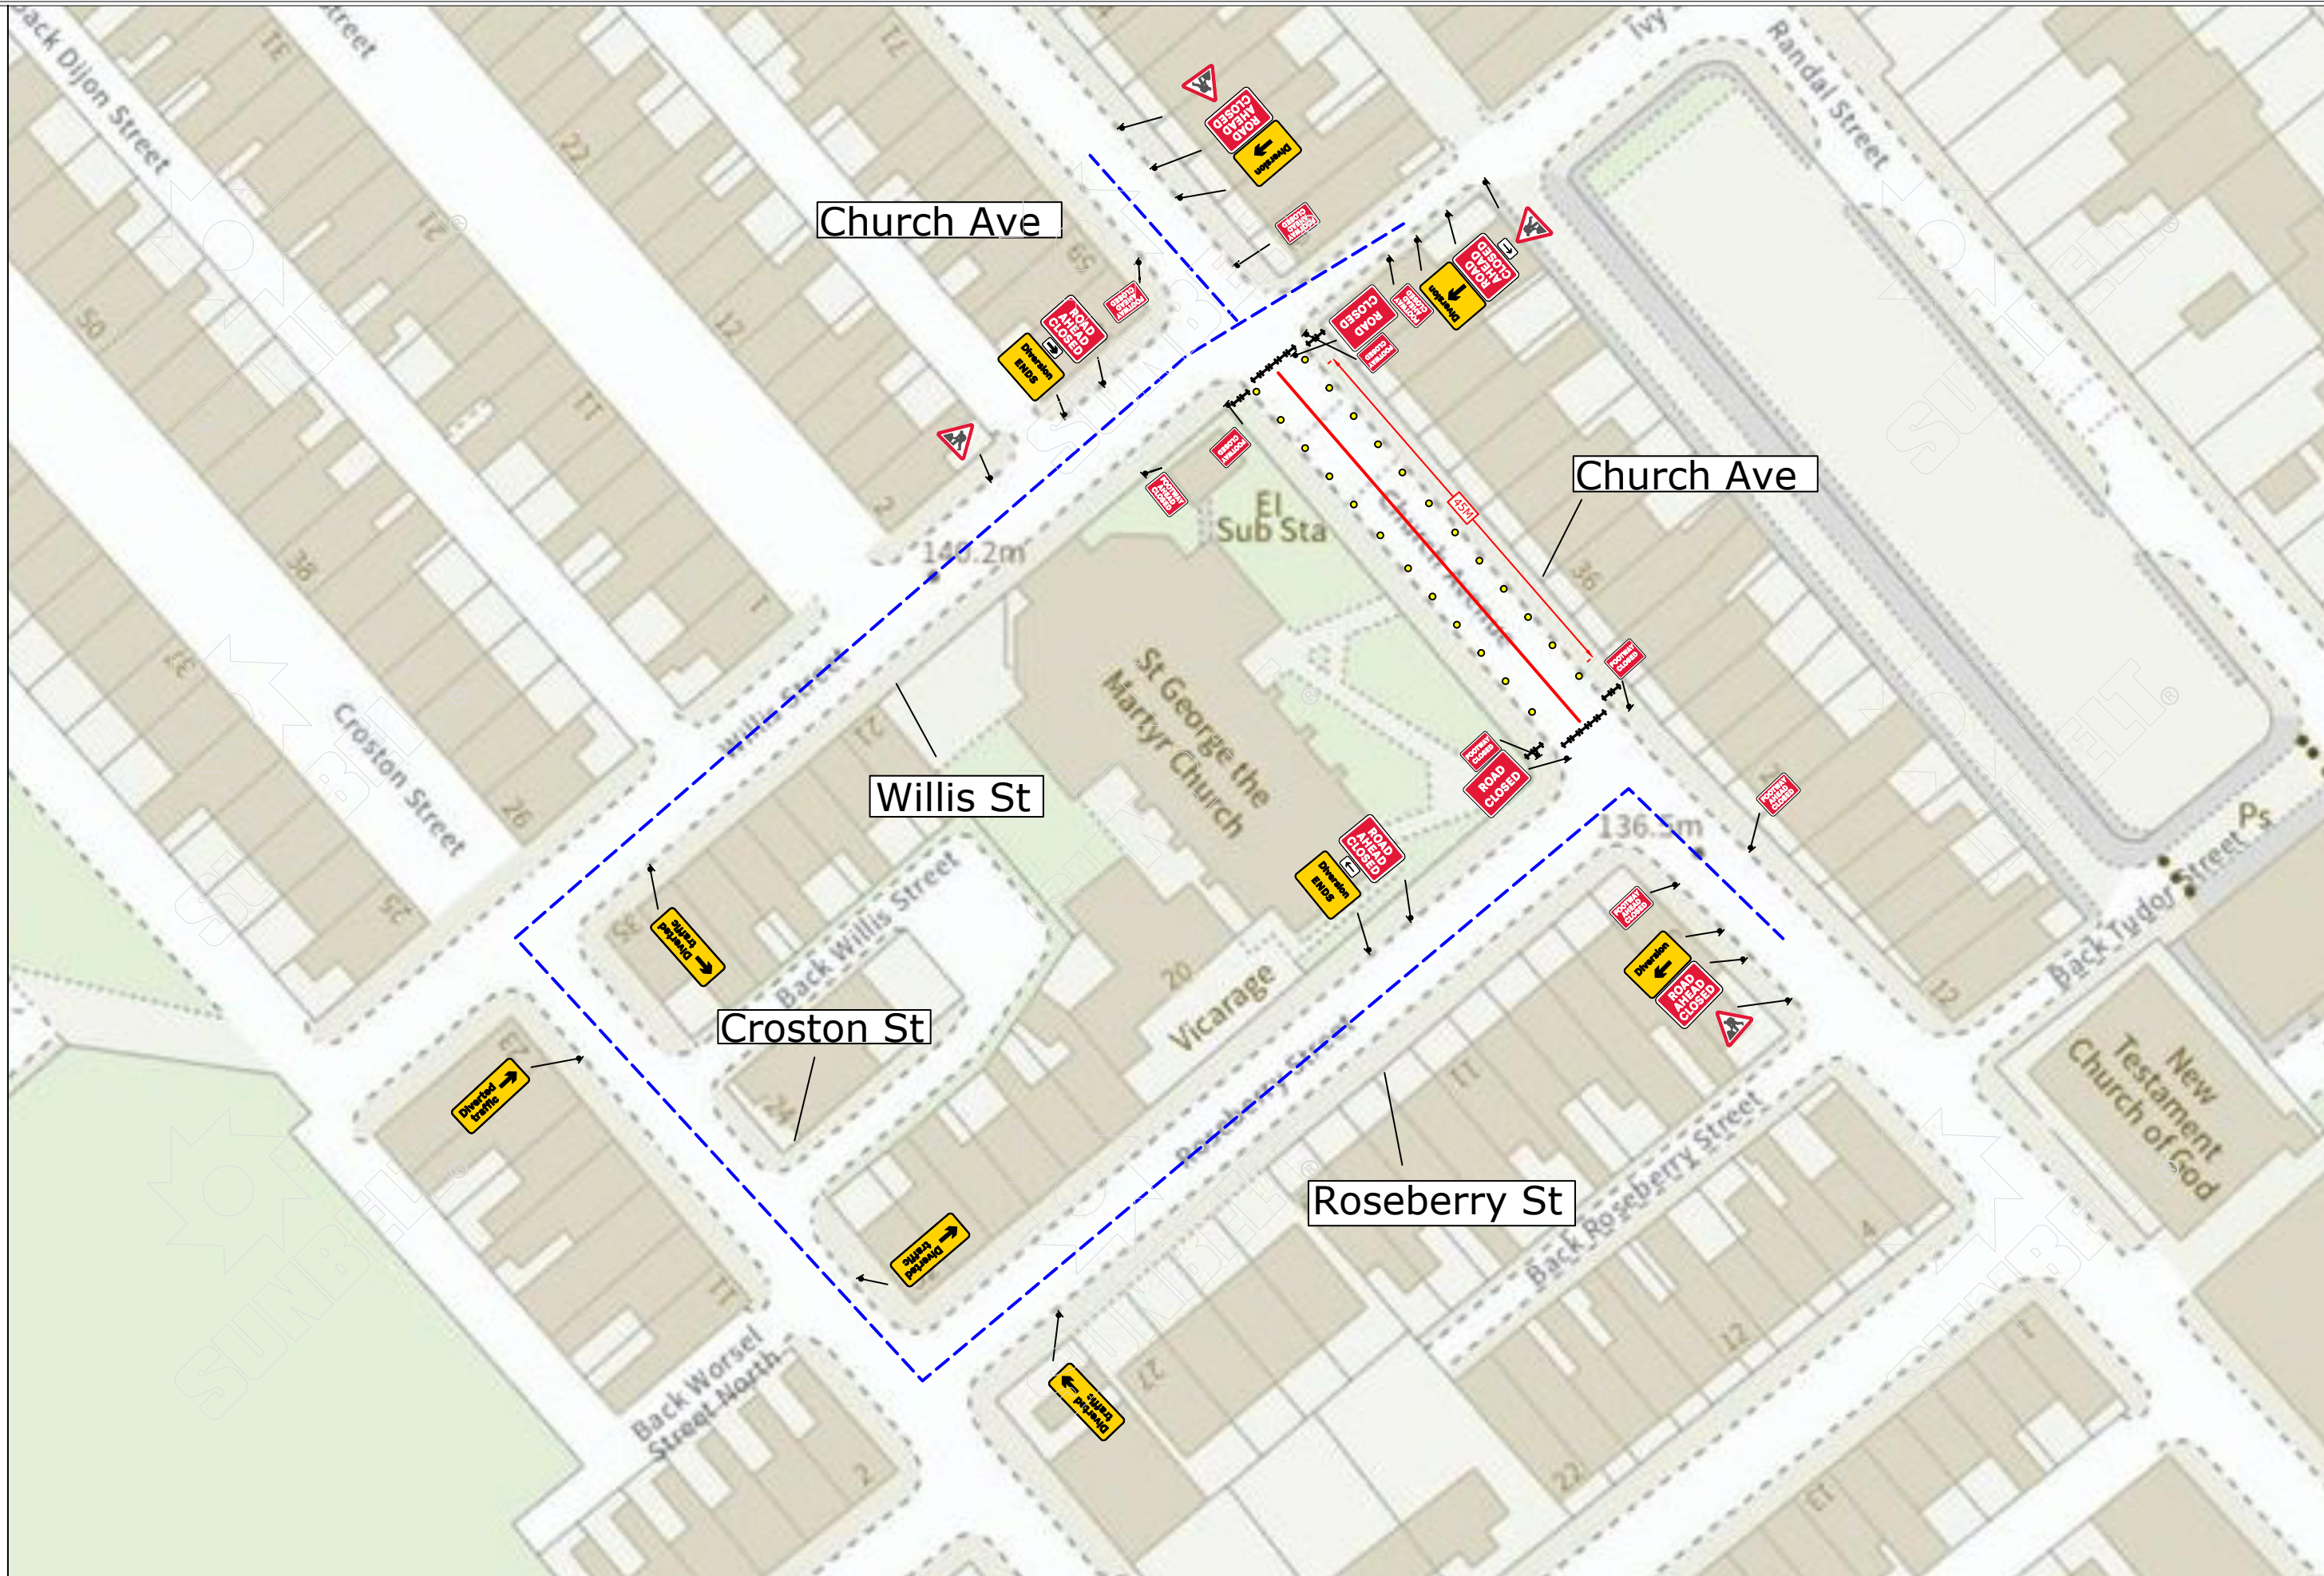

| | | |
|------------------|-------------|-------------------------------|
| Contract No | 186-S009576 | Client:Freedom Group |
| Date | 17/09/2025 | Site Location / Drawing Title |
| Drawn by | LM/515 | 52 Church Ave |
| Approved By | LM | BL3 4AW |
| Purpose of works | CIVIL WORKS | |
| Version Number | 01 | |
| Amended By | xxxxxxxxx | |
| Amendment Date | xx/xx/xxxx | |
| Sheet No | 1 of 1 | |

| |
|--|
| Note |
| 1. All equipment shall be approved and shall comply with the Department Of Transport specification MCE0111. This drawing does not show the normal road works signage that will be required as per Chapter 8. |
| 2. All signs to be in accordance with TSGRD 2002 and to minimum class retroreflective. |
| 3. Minimum height of lettering to be 60mm and sign boards to be 1000mm (750mm where appropriate). |
| The information in this drawing may not be copied or used by third parties without written consent from Sunbelt Rentals Ltd (Traffic Management). This layout is for installation by NRSWA, Lantra 12A,12B,12C,12D qualified persons. All works shall be in accordance with Safety at Street Works and Road Works, A Code of Practice 2013 & Chapter 8 |

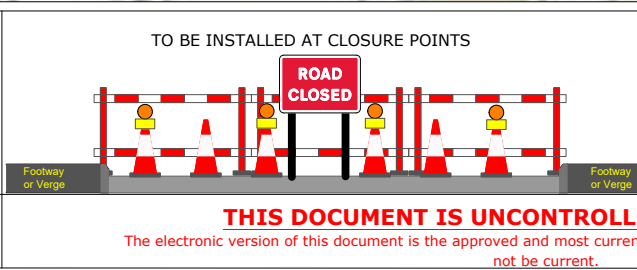

This road will be CLOSED (date) for xx days

AWS TO BE INSTALLED AT LEAST ONE WEEK PRIOR TO START OF WORKS AT EACH CLOSURE POINT

CLOSURE LENGTH
50M
ROAD WIDTH
5M



SUNBELT RENTALS

Sunbelt Rentals UK (Traffic Management)
Kemble Airfield Enterprise Park, Cirencester Road,
Kemble GL7 6BQ
Telephone: 0370 050 0792