

BLACKBURN ROAD A666 TEMPORARY ONE-WAY TRAFFIC & SIDE STREET CLOSURES

THE BOROUGH COUNCIL OF BOLTON
ROAD TRAFFIC REGULATION ACT 1984 S.14

The Council intends to make an order, operative from 12 January 2026 for 6 weeks approx, the effect of which will be to implement a one-way traffic restriction on Blackburn Road, from Moss Bank Way to Prospect Street to allow resurfacing works to take place. Permitted direction of travel will be northbound.

Diversion routes for southbound traffic will be signed, and the restriction will be implemented in the following phases with a view to minimizing disruption to traffic:

Moss Bank Way – Old Road

Night working (7pm-6am). Alternate route will be Crompton Way, Tonge Moor Road, Folds Road, Turton Street, Kay Street. This phase will involve side street closures of Brierly Street & Newnham Street (Blackburn Road to Holland Street), and Seymour Road (Blackburn Road to Palm Street)

Old Road – Waters Meeting Road

Weekend working (8am-6pm). Alternate route will be Crompton Way, Tonge Moor Road, Folds Road, Turton Street, Kay Street. This phase will involve side street closures of Hartland Court and Greenwood Vale (Blackburn Road to Greenwood Vale South)


Waters Meeting Road – Prospect Street

Off-peak working (9.30am-3pm). Alternate route will be Waters Meeting Road. This phase will involve side street closures of Elmfield Street/Baythorpe Street (Blackburn Road to Back Blackburn Road), Ulleswater Street (Blackburn Road to Back Grasmere Street), Chalfont Street/Draycott Street East/Hibbert Street/Blackbank Street (Blackburn Road to Back Latham Street)

The Order will end after 18 months or on completion of the works whichever first occurs.

Bolton Council. 22 December 2025.

bolton.gov.uk/trafficorders

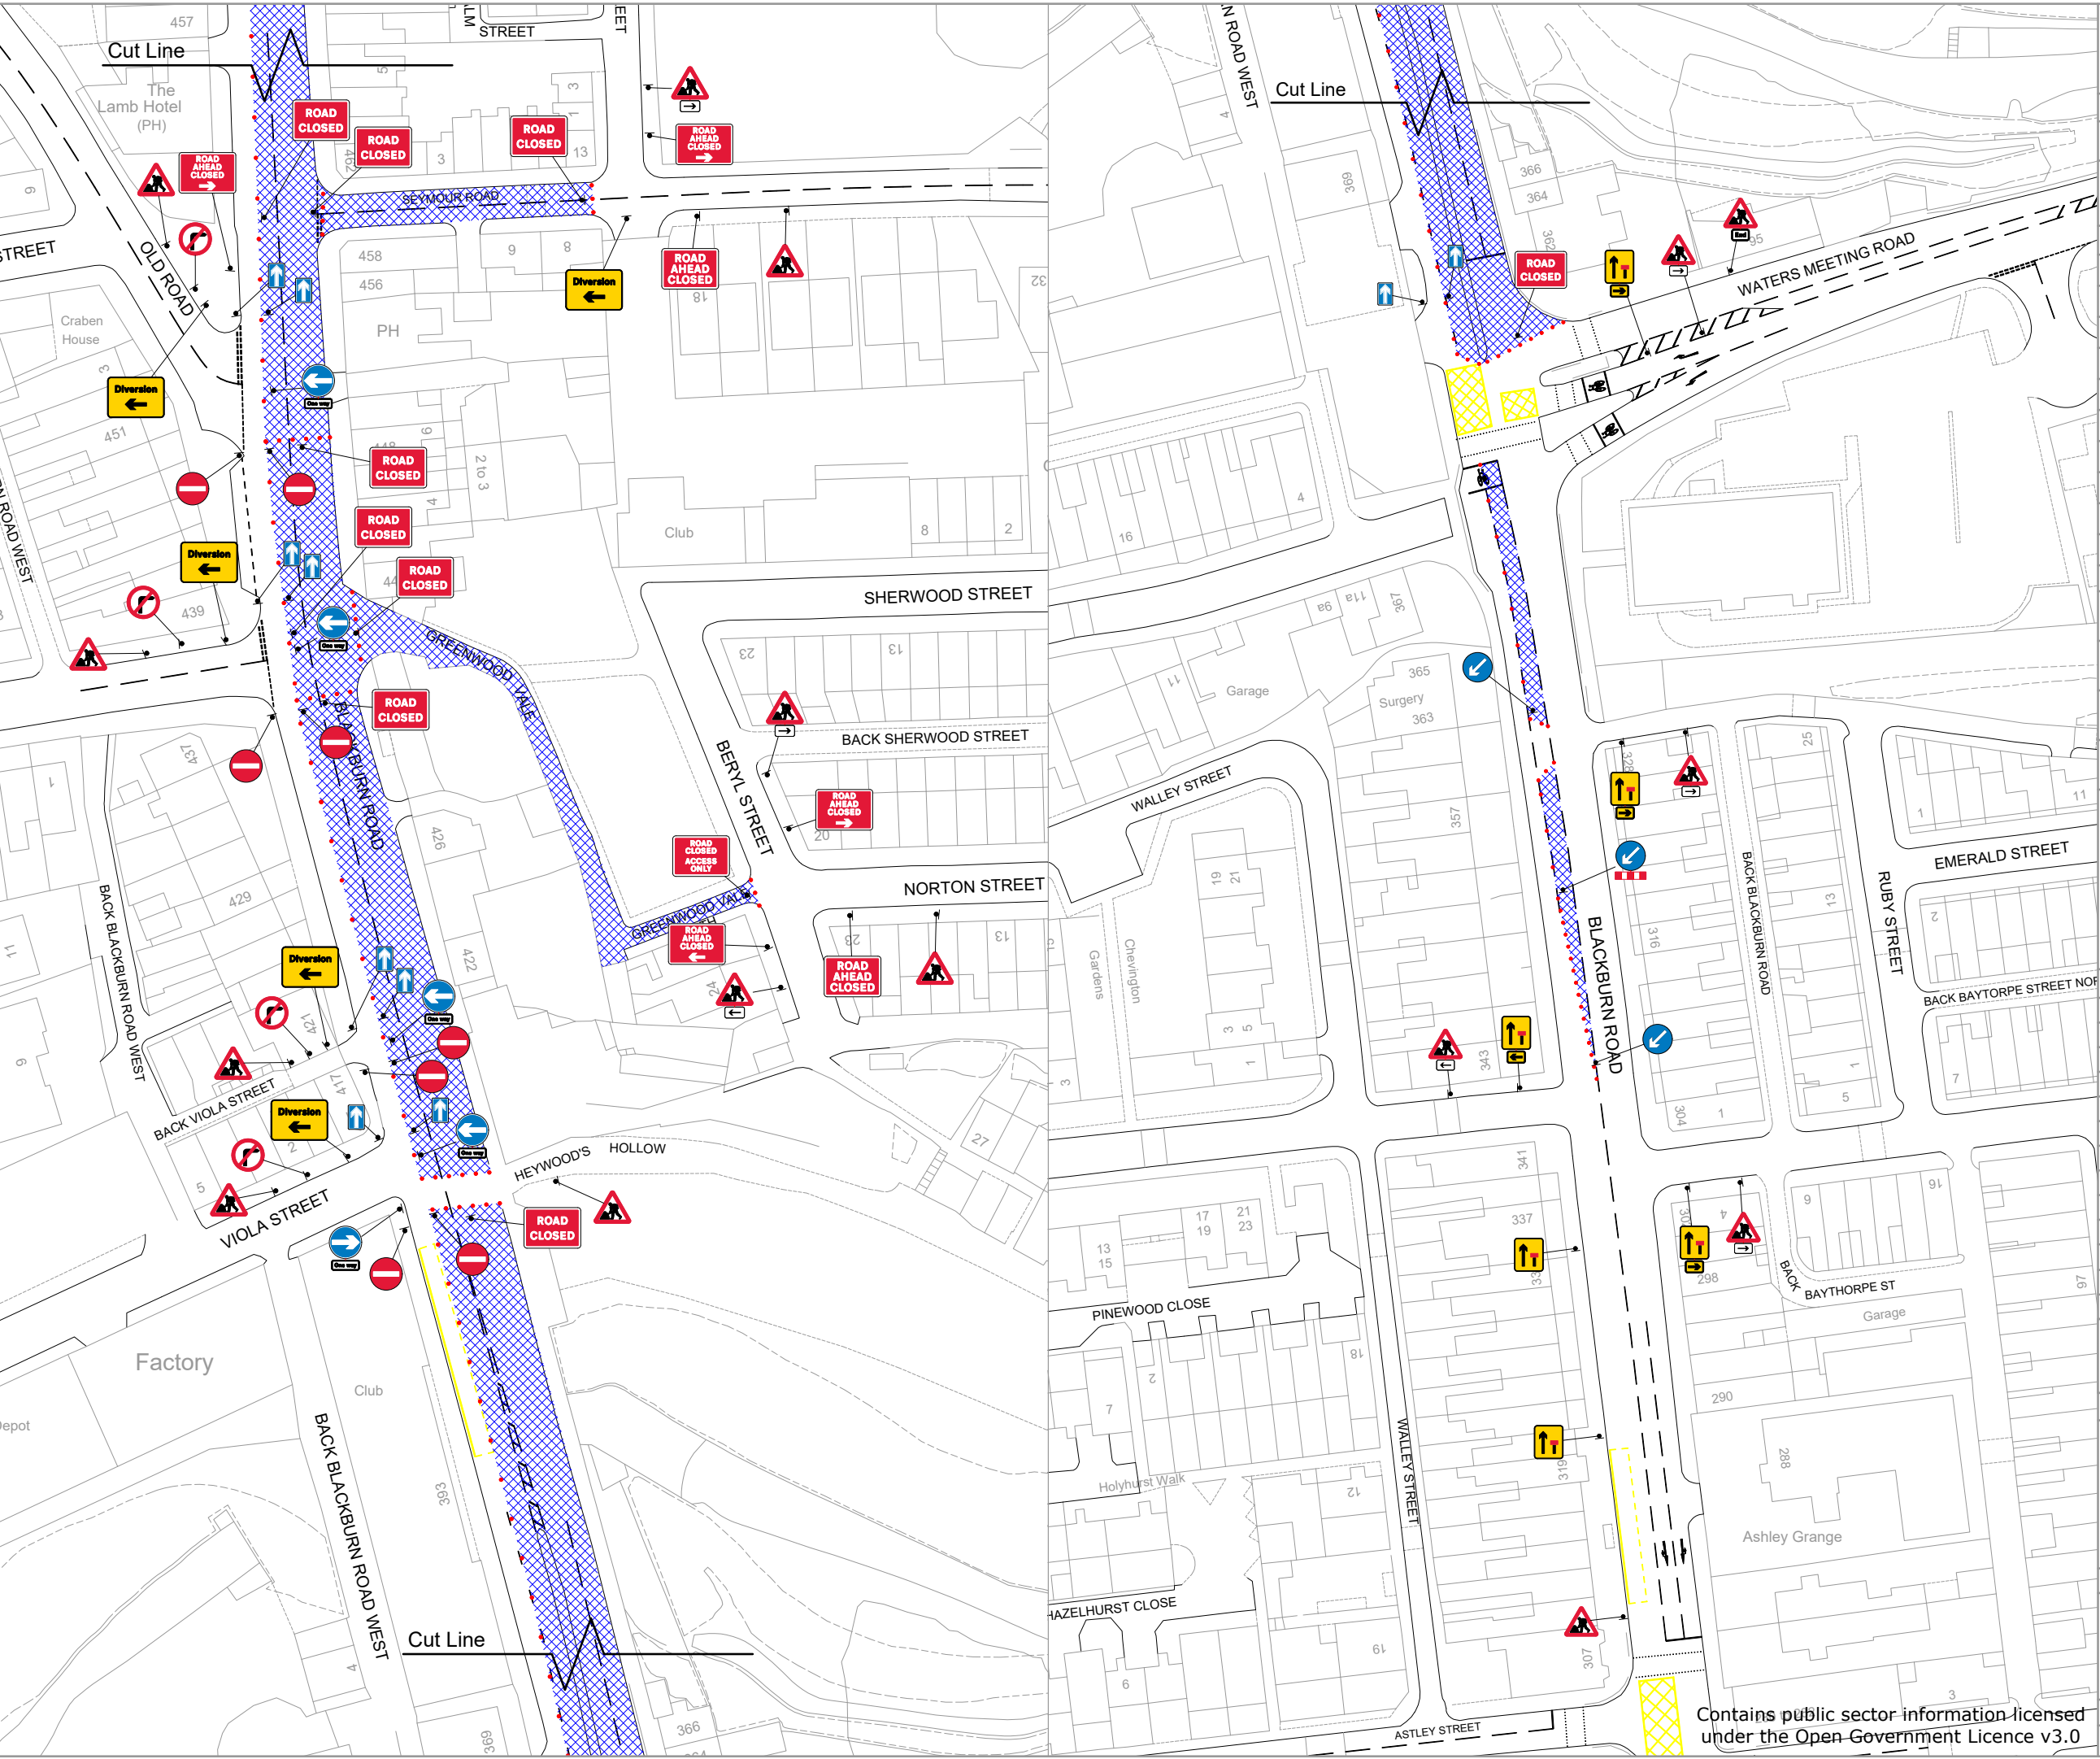

Chevron

Traffic Management

Drawing Notes

Cone lights spaced minimum 9m, cones to be 750 mm or 1m

All works to be carried out as per safety at streetworks and roadworks "A Code of Practice" October 2013. CPA conditions apply unless otherwise agreed.

Traffic Management Key

	Area of Works
	Works Space
	Safety Zone
	Road Sign
	Cones
	Diverison Route

Site Details

Traffic Management	One Way Road Closure
Speed of Road (mph)	30
Minimum Sideways Safety Zone (S)	0.5m
Minimum Longways Safety Zone (L)	0.5m

Additional Notes:

Drawing Office

Drawing Number	SAL-D03511.2	
Contract Number	TM-O213609	
Phase Number	1 of 2	
Page Number	2 of 3	
Surveyed By/Date	n/a	n/a
Drawn By/Date	IB	24-Nov-25
Checked By/Date	LH	24-Nov-25
Approved By/Date	LH	24-Nov-25
Client Ref	Blackburn Road	
Scale @ A3	NTS	

Rev		By	Date
A		IB	24-Nov-25

Client


J. HOPKINS

Site Address

Blackburn Road,
Astley Bridge,
Bolton,
BL1 8PE

Co-ordinates, Latitude - Longitude

53.599194 , -2.4328682

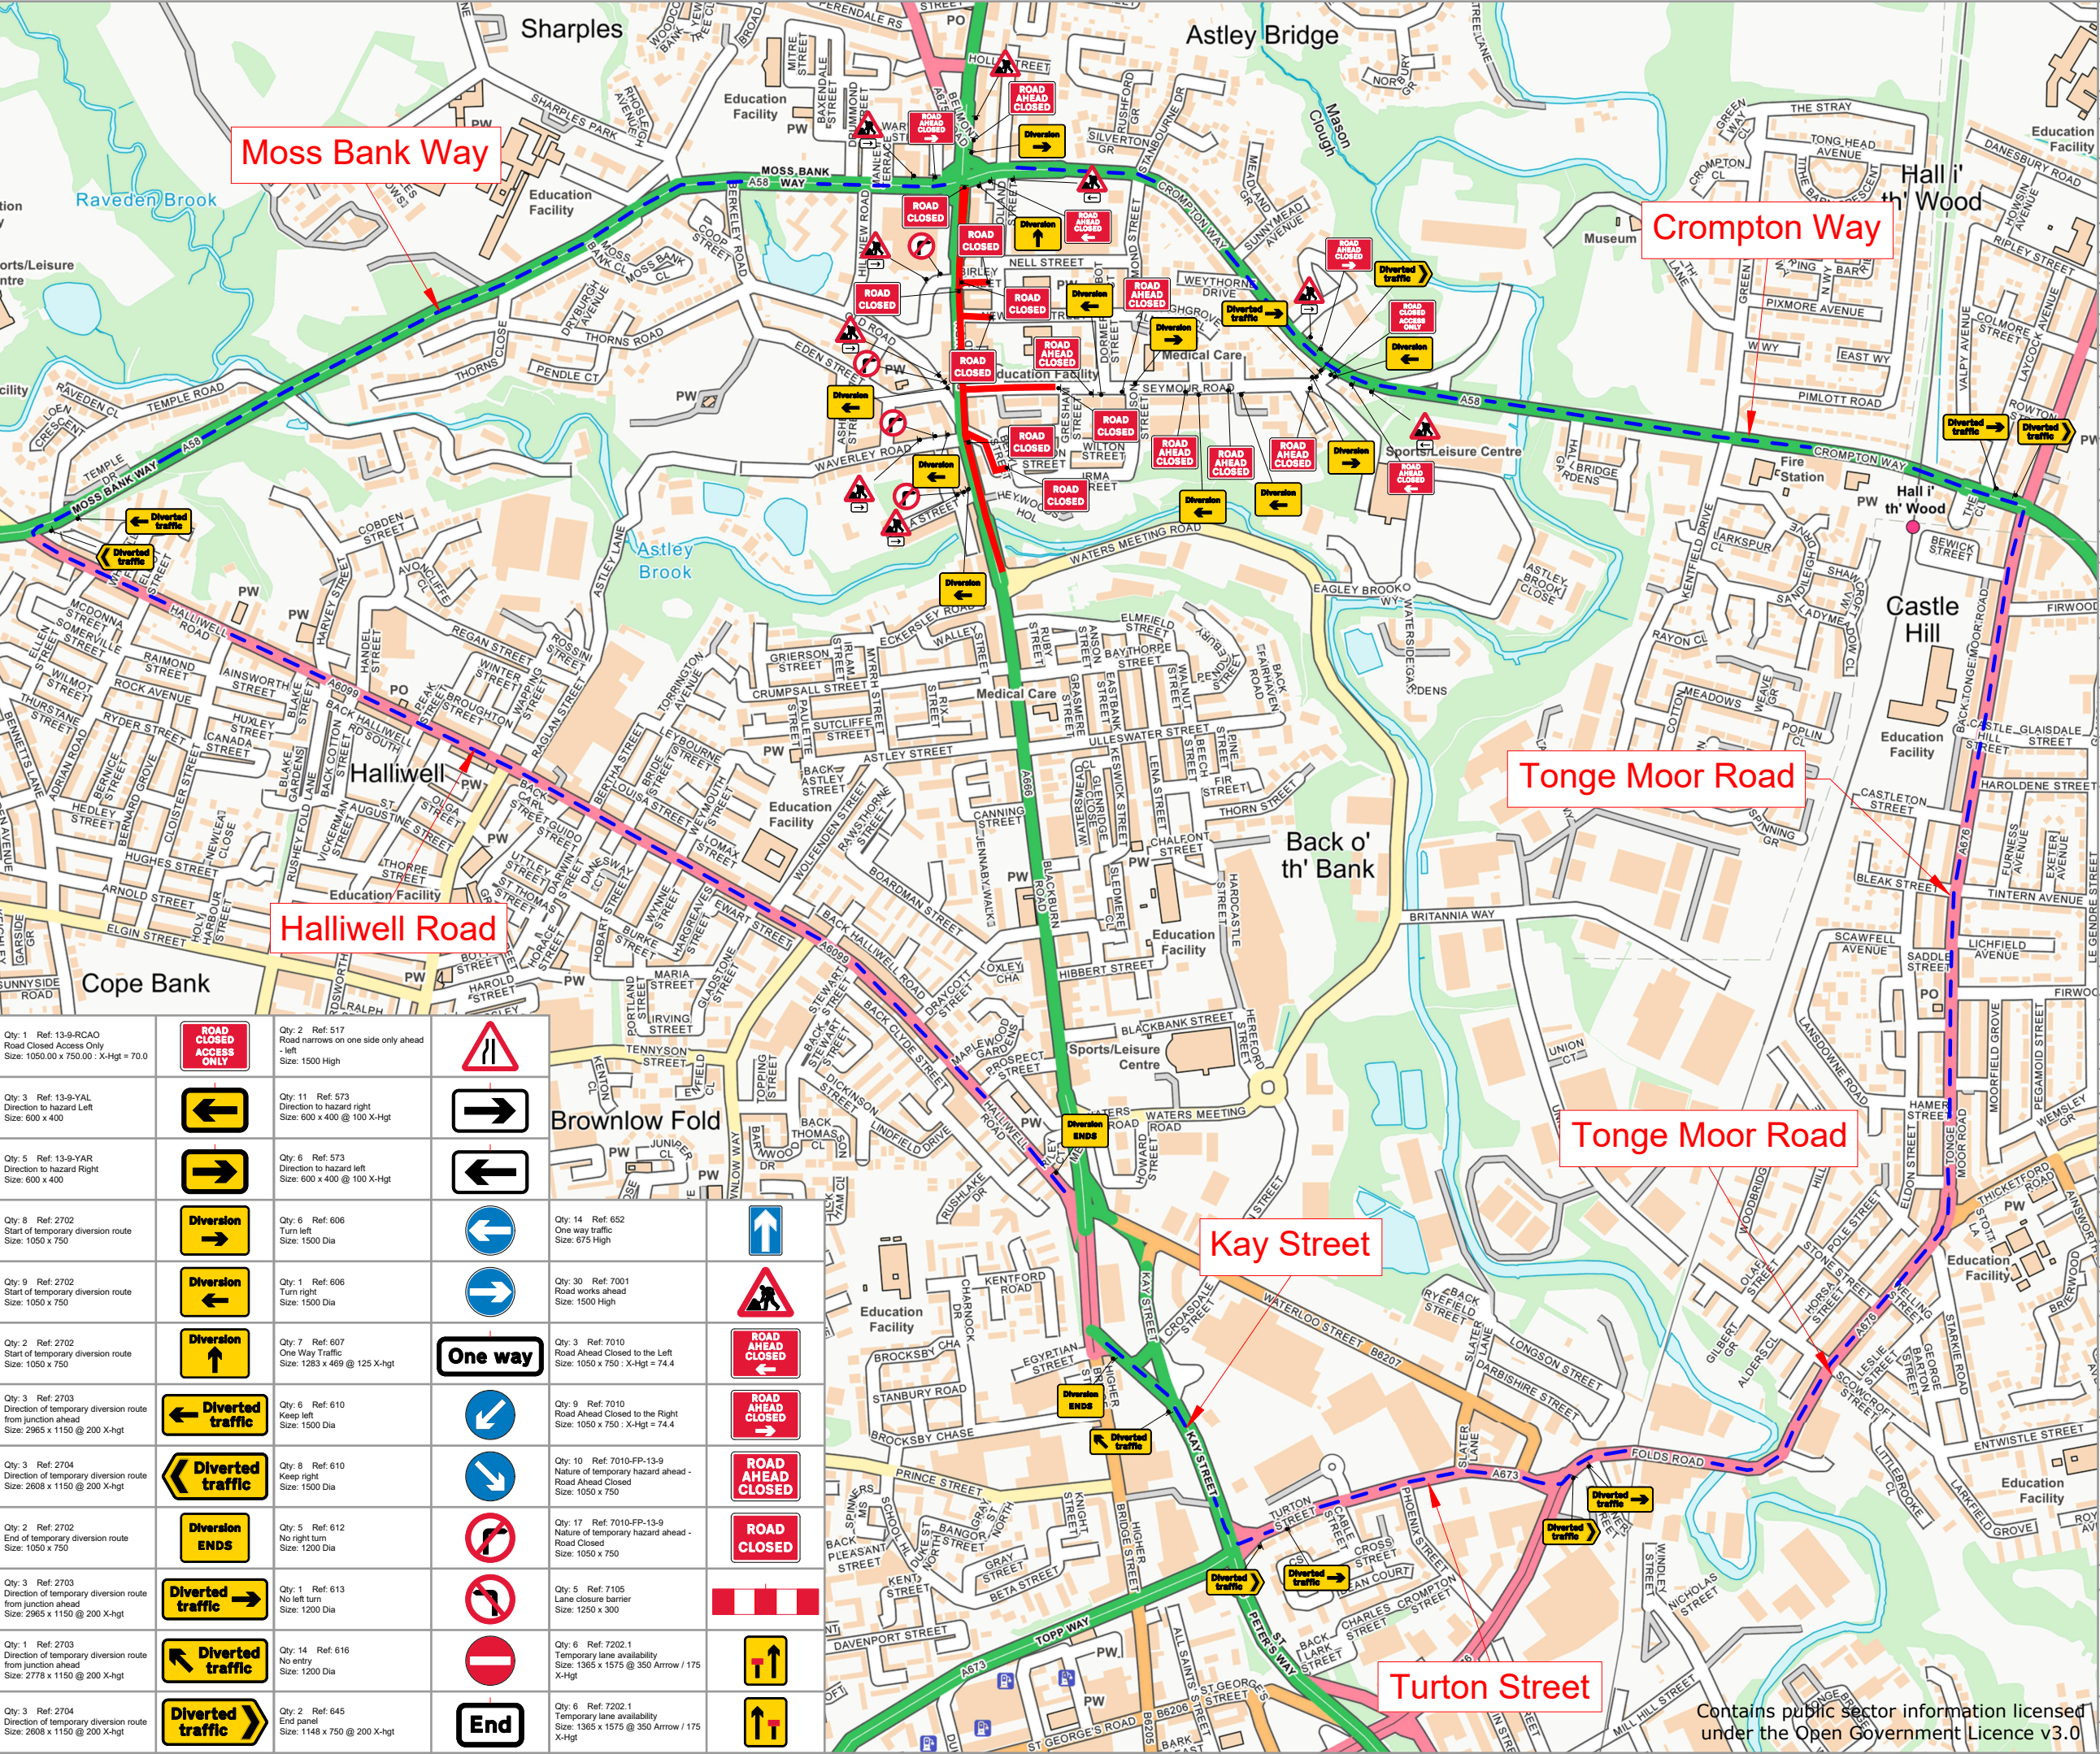

Traffic Management

Drawing Notes

Cone lights spaced minimum 9m, cones to be 750 mm or 1m

All works to be carried out as per safety at streetworks and roadworks "A Code of Practice" October 2013. CPA conditions apply unless otherwise agreed.

Traffic Management Key

	Area of Works
	Works Space
	Safety Zone
	Road Sign
	Cones
	Diversion Route

Site Details

Traffic Management	One Way Road Closure
Speed of Road (mph)	
Minimum Sideways Safety Zone (S)	0.5m
Minimum Longways Safety Zone (L)	0.5m

Additional Notes:

Diversion Route

- Moss Bank Way, Halliwell Road
- Crompton Way, Tonge Moor Road, Folds Road, Turton Street, Kay Street

Drawing Office

Drawing Number	SAL-D03511.3	
Contract Number	TM-O213609	
Phase Number	1 of 2	
Page Number	3 of 3	
Surveyed By/Date	n/a	n/a
Drawn By/Date	IB	24-Nov-25
Checked By/Date	LH	24-Nov-25
Approved By/Date	LH	24-Nov-25
Client Ref	Blackburn Road	
Scale @ A3	NTS	

Rev		By	Date
A		IB	24-Nov-25

Client


J. HOPKINS


Site Address

Blackburn Road,
Astley Bridge,
Bolton,
BL1 8PE

Co-ordinates, Latitude - Longitude

53.599194 , -2.4328682

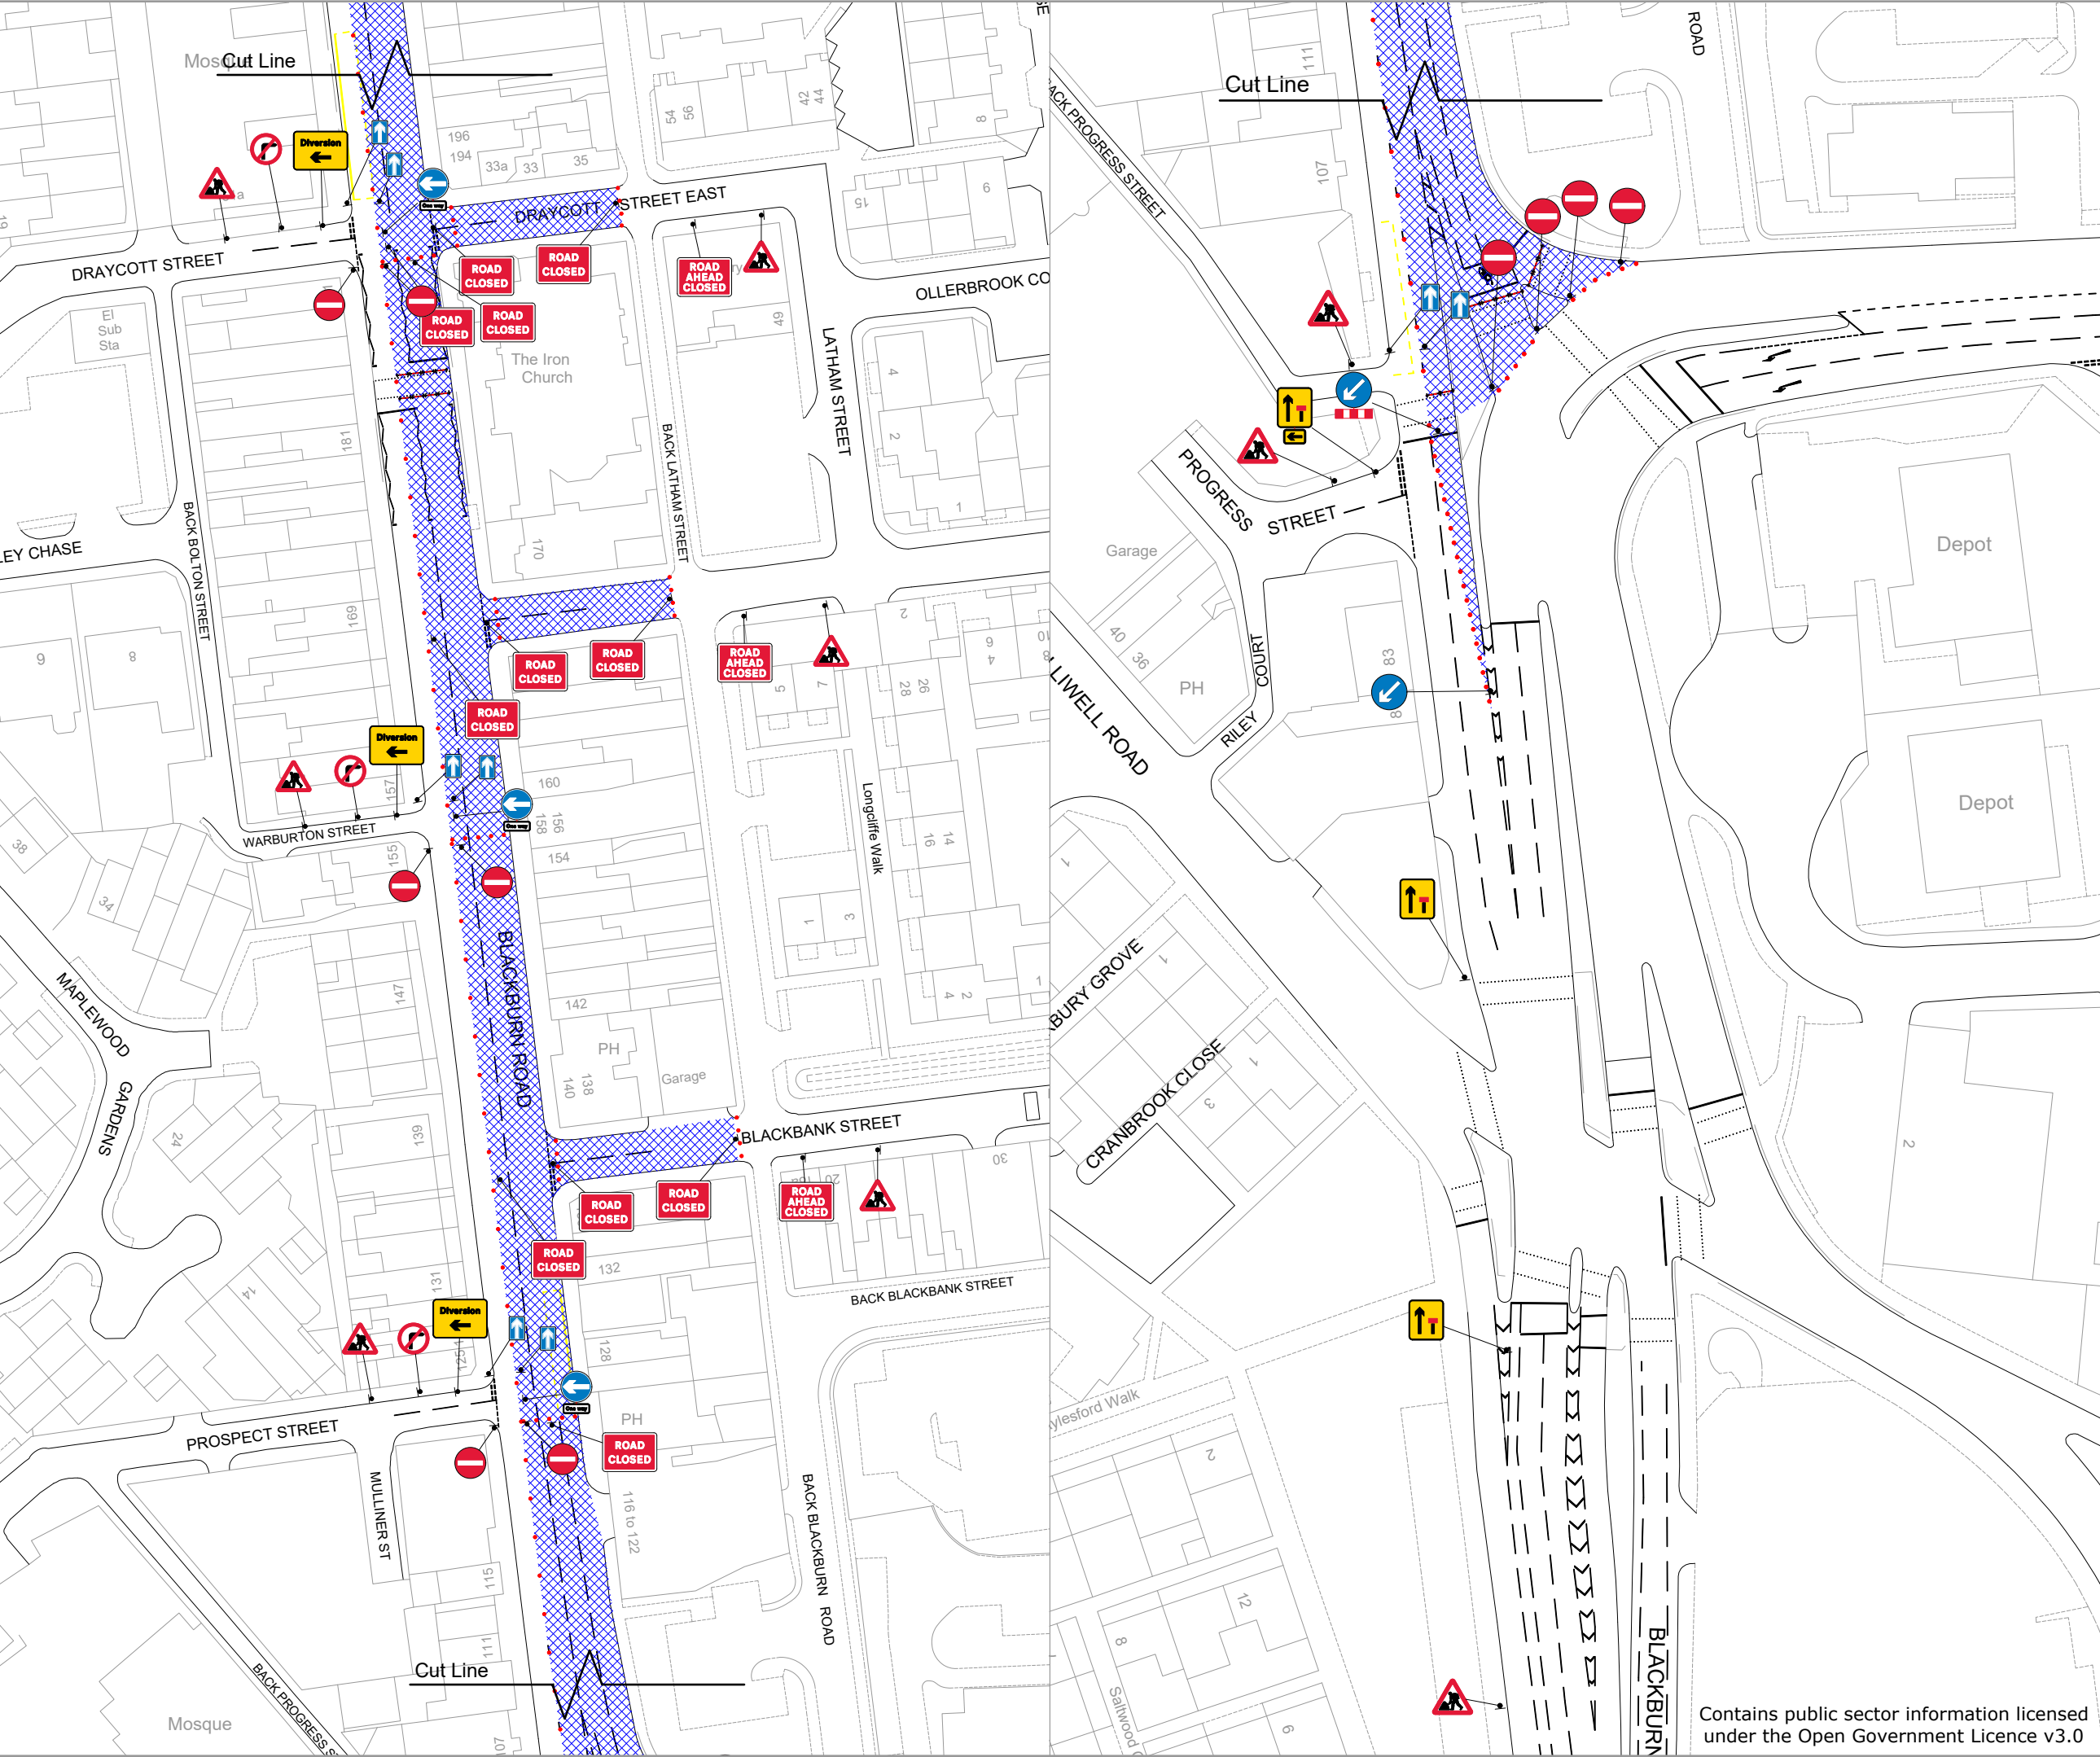

**Chevron**
Traffic Management

Drawing Notes

Cone lights spaced minimum 9m, cones to be 750 mm or 1m

All works to be carried out as per safety at streetworks and roadworks "A Code of Practice" October 2013. CPA conditions apply unless otherwise agreed.

Traffic Management Key

	Area of Works
	Works Space
	Safety Zone
	Road Sign
	Cones
	Diversion Route

Site Details

Traffic Management	One Way Road Closure
Speed of Road (mph)	30
Minimum Sideways Safety Zone (S)	0.5m
Minimum Longways Safety Zone (L)	0.5m


Additional Notes:

Drawing Office

Drawing Number	SAL-D03511.5	
Contract Number	TM-O213609	
Phase Number	2 of 2	
Page Number	2 of 3	
Surveyed By/Date	n/a	n/a
Drawn By/Date	IB	24-Nov-25
Checked By/Date	LH	24-Nov-25
Approved By/Date	LH	24-Nov-25
Client Ref	Blackburn Road	
Scale @ A3	NTS	

Rev		By	Date
A		IB	24-Nov-25

Client

**J. HOPKINS**

Site Address

Blackburn Road,
Astley Bridge,
Bolton,
BL1 8PE

Co-ordinates, Latitude - Longitude
53.599194 , -2.4328682

Contains public sector information licensed under the Open Government Licence v3.0