

CORONATION STREET TEMPORARY WAITING & LOADING RESTRICTIONS

THE BOROUGH COUNCIL OF BOLTON
ROAD TRAFFIC REGULATION ACT 1984 S.14

The Council intends to make an order, operative from 1 February 2026 for 18 months approx, the effect of which will be to implement the following restrictions:

DELETIONS

No Waiting at Any Time

Coronation Street, west side	from its junction with Victoria Square South for a distance of 21 metres in a southerly direction
Coronation Street, west side	from a point 54 metres south of its junction with Victoria Square South to a point 87 metres south of its junction with Victoria Square South
Coronation Street, east side	from its junction with Victoria Square South for a distance of 123 metres in a southerly direction

No Loading at Any Time

Coronation Street, west side	from its junction with Victoria Square South for a distance of 21 metres in a southerly direction
Coronation Street, west side	from a point 54 metres south of its junction with Victoria Square South to a point 87 metres south of its junction with Victoria Square South
Coronation Street, east side	from its junction with Victoria Square South for a distance of 123 metres in a southerly direction

Loading/Unloading Only

Coronation Street, west side	from a point 21 metres south of its junction with Victoria Square South to a point 54 metres south of its junction with Victoria Square South
------------------------------	---

ADDITIONS

Loading/Unloading Only

Coronation Street, entire width

from its intersection with the extended southern kerbline of Victoria Square South for a distance of 65 metres in a southerly direction

No Waiting at Any Time

Coronation Street, west side

from a point 72 metres south of its intersection with the extended southern kerbline of Victoria Square South for a distance of 15 metres in a southerly direction

Coronation Street, east side

from a point 72 metres south of its intersection with the extended southern kerbline of Victoria Square South for a distance of 51 metres in a southerly direction

No Loading at Any Time

Coronation Street, west side

from a point 72 metres south of its intersection with the extended southern kerbline of Victoria Square South for a distance of 15 metres in a southerly direction


Coronation Street, east side

from a point 72 metres south of its intersection with the extended southern kerbline of Victoria Square South for a distance of 51 metres in a southerly direction

The Order will end after 18 months or on completion of the works whichever first occurs.

Bolton Council. 23 January 2026.

bolton.gov.uk/trafficorders

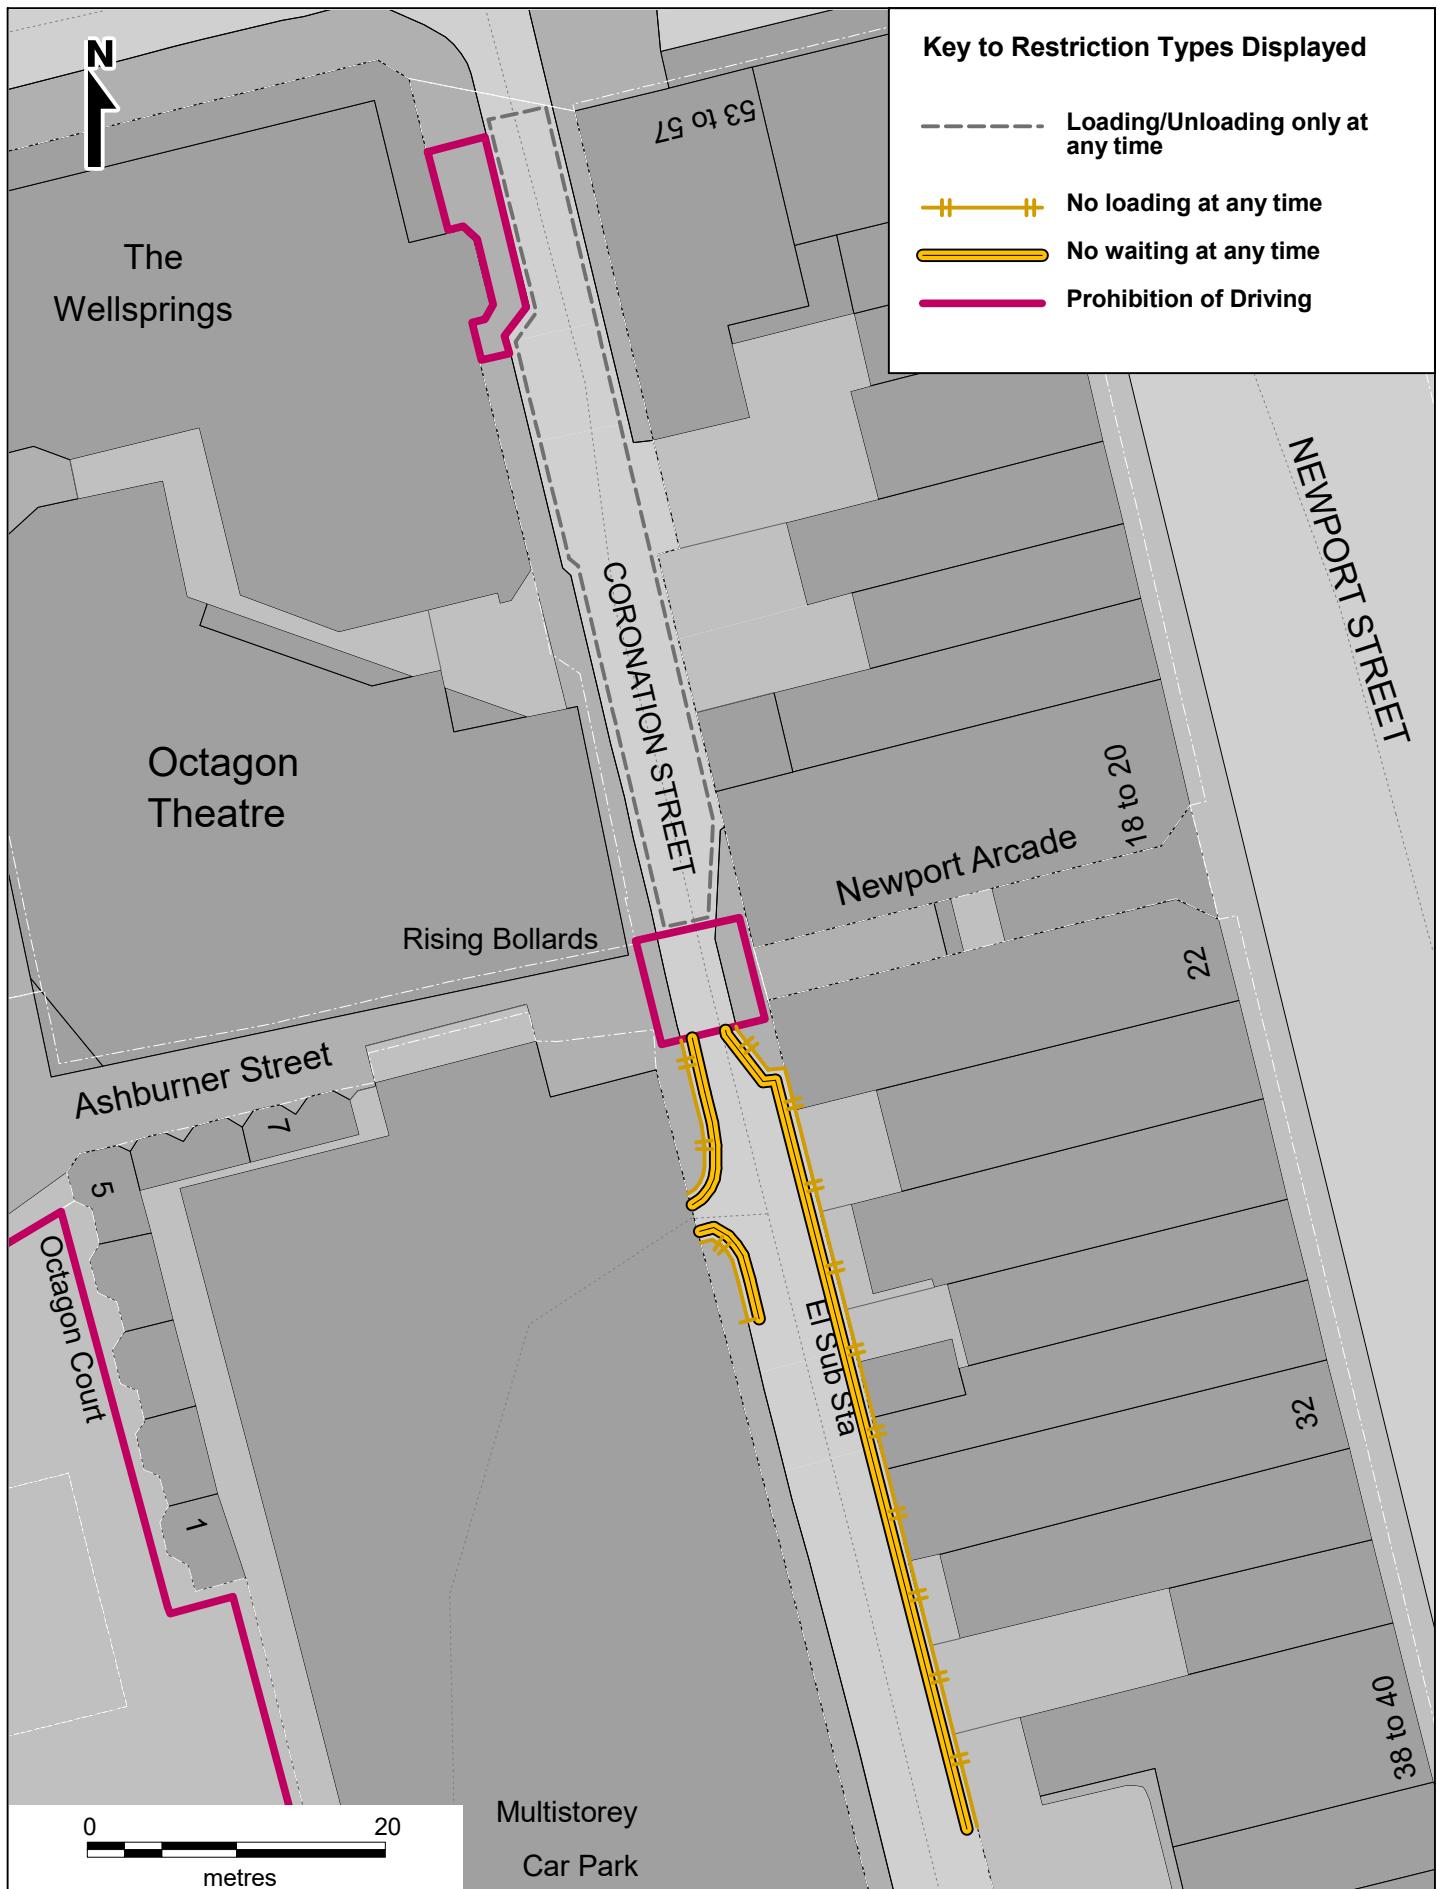

**Bolton
Council**

Highways & Engineering Division
Paderborn House, Bolton BL1 1UA
www.bolton.gov.uk/highways

**Coronation Street
Temporary Traffic Order**

Page
1 of 1

© Crown copyright and database rights
Bolton Council
Licence No. 100019389 2026

SCALE	1 : 500
DATE	20/01/2026
DRAWING No.	RC2125
DRAWN BY	PDH
CHECKED BY	JJ