


LONGSIGHT LANE TEMPORARY CLOSURE

THE BOROUGH COUNCIL OF BOLTON
ROAD TRAFFIC REGULATION ACT 1984 S.14

The Council intends to make an order, operative from 2 March 2026 for 10 days approx, the effect of which will be to prohibit all traffic from proceeding on Longsight Lane from Hough Fold Way to Longsight to allow water works to take place. Alternative route will be via Patterdale Rd. The Order will end after 18 months or on completion of the works whichever first occurs.

Bolton Council. 16 February 2026.

bolton.gov.uk/trafficorders

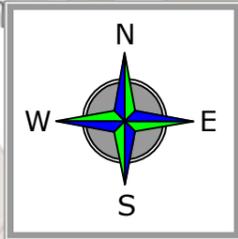


TO BE INSTALLED AT CLOSURE POINTS



ADVANCE WARNING SIGNS:
To be installed at closures points two weeks prior to works date

ROAD WILL BE CLOSED HERE ON (DATE) FOR (DAYS/WEEKS) APOLOGIES FOR ANY INCONVENIENCE

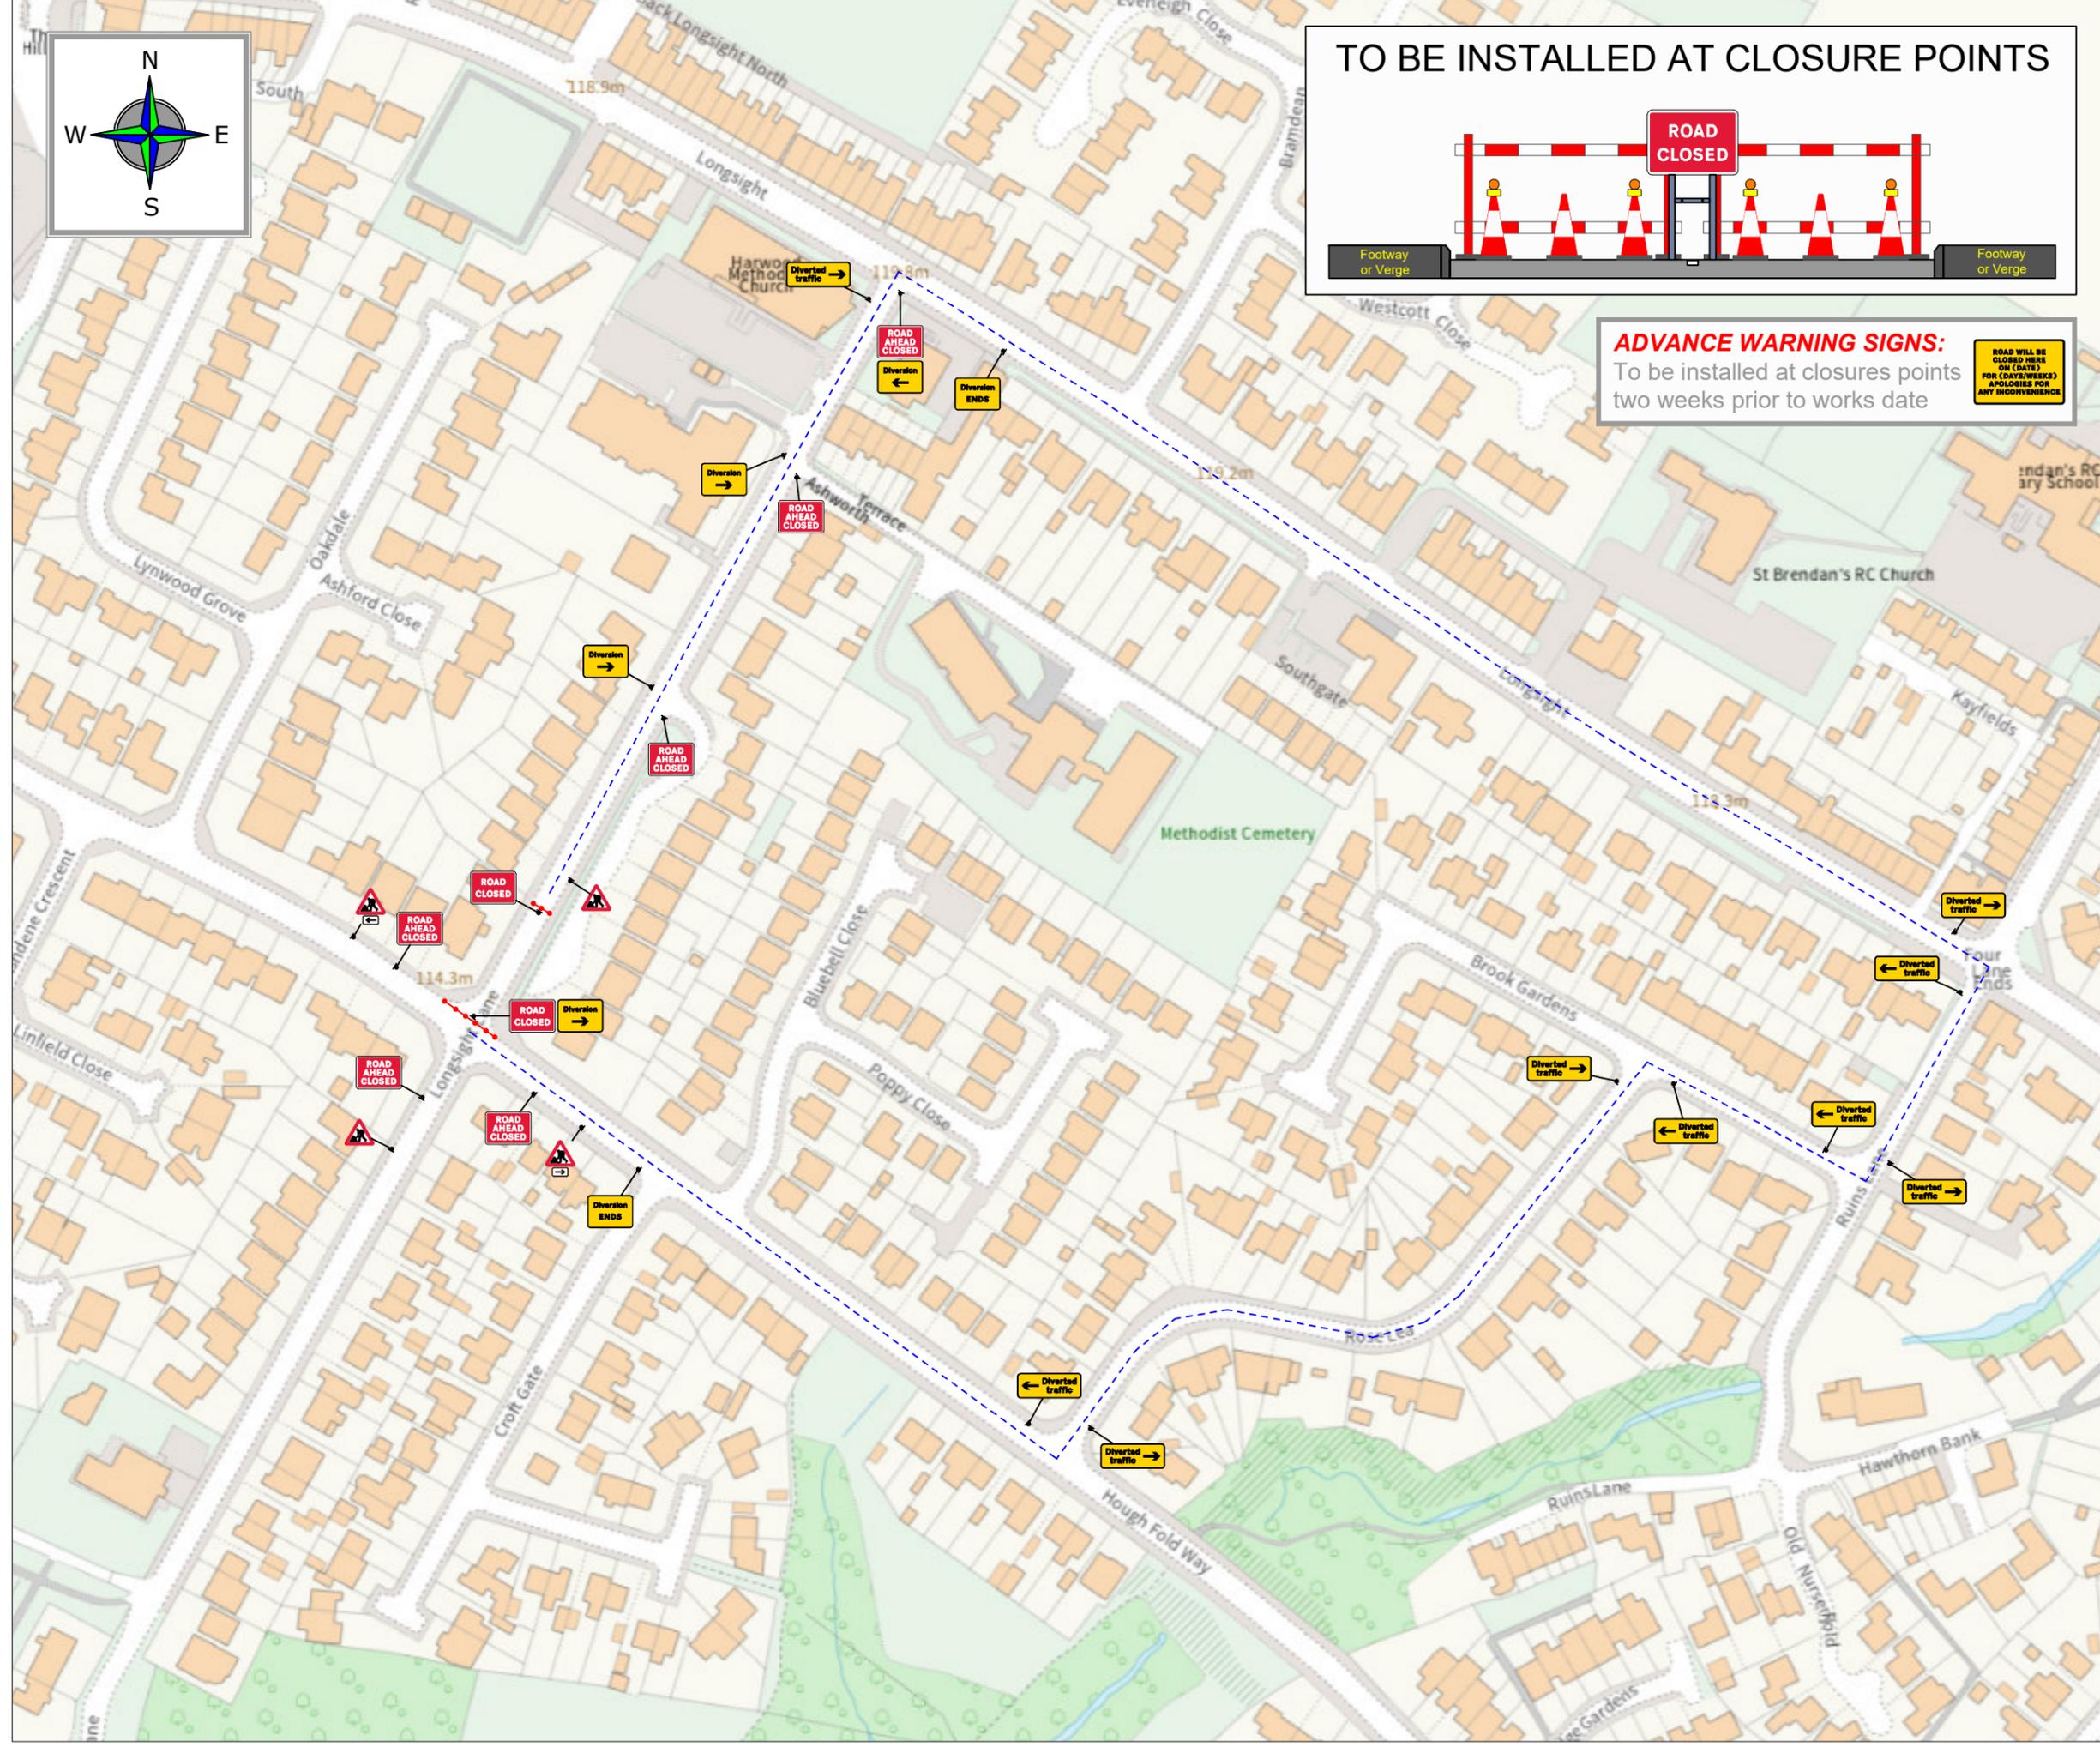

**UNIT 7 FAIRWAYS IND. ESTATE
THE GREEN
BIRSTALL WF17 9QA
TEL: 01924444824
FAX: 01924443214
EMAIL: INFO@STREETWISE-UK.NET**

All temporary traffic management shall be in accordance with Chapter 8 of the Traffic Signs Manual 2009.

Traffic timings may alter depending on site traffic count and conditions

DETAIL B (B)

NOTES:
1) 45° tapers have 1.5m spacing, no relaxations.

DETAIL C1 (C1)

Single/Dual carriageway 40mph or less - 450mm traffic cones.
Single/Dual carriageway 50mph or more - 750mm traffic cones.

KEY:

	No Parking Cones
	Traffic Sign
	Traffic Cone
	Traffic Signal
	Work Area
	Pedestrian Barrier
	Lampost (May Cause Hazard)

CUSTOMER:	M GROUP
JOB NUMBER:	N/A
CAD FILE:	DWG-6078
ROAD NAME:	LONGSIGHT LANE
CITY/TOWN:	BOLTON
POSTCODE:	BL2 3JL
TYPE OF TM:	ROAD CLOSURE
SCALE:	NTS
DATE DRAWN:	27.11.2025
AUTHOR:	T.ROBINSON
CHECKED BY:	A.BOWERS
EASTINGS:	374060
NORTHINGS:	411838

PHASE 1		PHASE 2	
Green	Red	Green	Red
55 Sec	10 Sec	55 Sec	10 Sec
PHASE 3		PHASE 4	
Green	Red	Green	Red
55 Sec	10 Sec	55 Sec	10 Sec