

**BAILEY LANE
TEMPORARY CLOSURE**


THE BOROUGH COUNCIL OF BOLTON
ROAD TRAFFIC REGULATION ACT 1984 S.14

The Council intends to make an order, operative from 13 March 2026 for 1 day approx, the effect of which will be to prohibit all traffic from proceeding on Bailey Lane to allow drainage works to take place. The Order will end after 18 months or on completion of the works whichever first occurs.

Bolton Council. 20 February 2026.
[bolton.gov.uk/trafficorders](https://www.bolton.gov.uk/trafficorders)

Key

01A ADVANCED WARNING ACCESS TO ROAD AHEAD CLOSED ON ____ TO ____ FOR ____ DAY(S) FROM ____ TO ____	01 ROAD CLOSED	02 Diversions	03 Diversions	04 Diverted traffic	05 Diverted traffic	06 Diverted traffic	07 Diversion	08 Diversion	09 Diversion	10 ROAD AHEAD CLOSED	11 Diverted traffic	12 Diverted traffic	13 Diverted traffic	14 Diverted traffic	15 ACCESS TO RESIDENTS WHEN POSSIBLE
--	--------------------------	-------------------------	-------------------------	-------------------------------	-------------------------------	-------------------------------	------------------------	------------------------	------------------------	--------------------------------	-------------------------------	-------------------------------	-------------------------------	-------------------------------	--

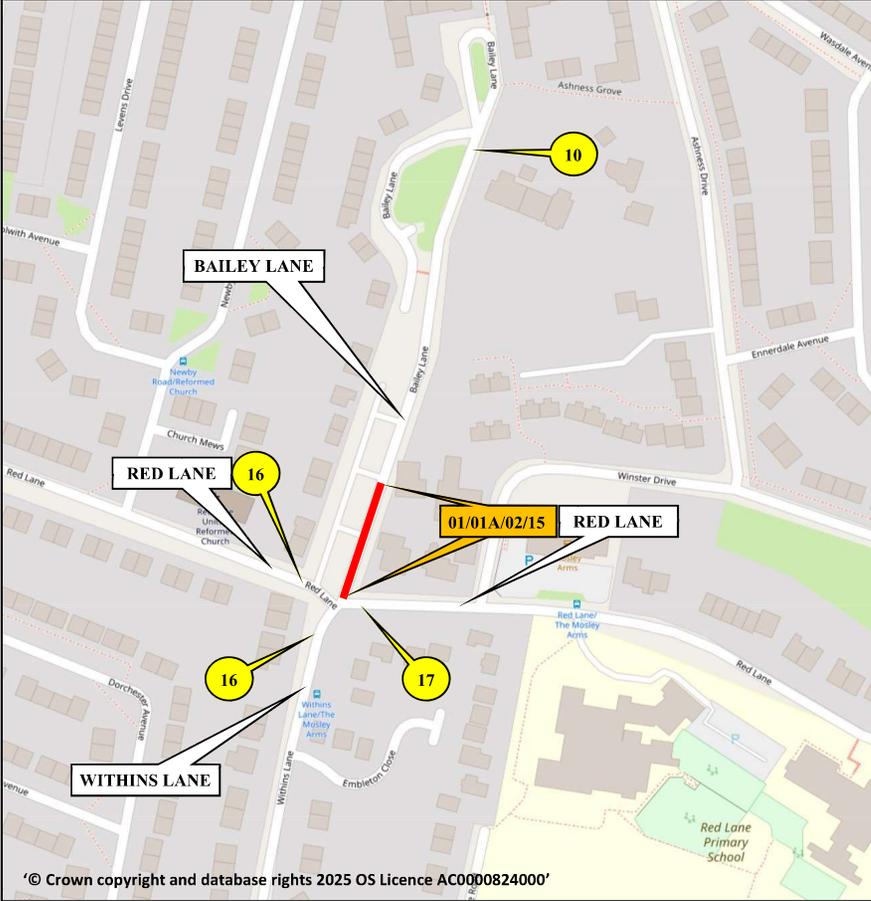

GRID REF: E 374331, N 410192
WHAT3WORDS:///hush.plus.statue

- * 2 MEN TO GIVE ACCESS
- * SUNDAY AM WORKING RECOMMENDED
- * BAILEY LANE IS A DEAD END ROAD
- * TMOs TO GIVE ACCESS WHERE AND WHEN SAFE TO DO SO

20 CYCLISTS AND PEDESTRIANS WAIT HERE TO BE ESCORTED	16 ROAD AHEAD CLOSED
	17 ROAD AHEAD CLOSED
	18 Diverted traffic
	19 Diverted traffic

Barriers, cones and flashing lamps required each end of road closure

© Crown copyright and database rights 2025 OS Licence AC000824000

Sunbelt Rentals UK (Traffic Management)
Kemble Airfield Enterprise Park
Cirencester Road
Kemble
GL7 6BQ
☎ 03700 500 792
📠 0845 004 7105

Note

- All equipment shall be approved and shall comply with the Department of Transport specification MCE0111. This drawing does not show the normal road works signage that will be required as per Chapter 8.
- All signs to be in accordance with TSRGD 2016 and to minimum class retroreflective.
- Minimum height of lettering to be 60mm and sign boards to be 1000mm (750mm where appropriate).

This drawing is protected by copyright and the information contained therein is confidential.
This drawing may not be copied and the information therein may not be used, or disclosed to a third party, wholly or in part with the written permission of Sunbelt Rentals UK (Traffic Management).

CROWN COPYRIGHT DATA REPRODUCED BY PERMISSION OF THE CONTROLLER OF HMSO					
CLIENT DETAILS OPENREACH		REP/DEPOT ND/209	DRAWN BY GM/213	ADDRESS BAILEY LANE WITHINS BRIGHTMET BOLTON GREATER MANCHESTER ENGLAND BL2 5HJ	
DATE 11/12/2025	SHEET No 1 OF 1	VERSION NUMBER 001			
AMENDED DATE Xx/xx/xxxx	AMENDED BY Xxxx-xxxx	SCALE NOT TO SCALE			
This layout is for installation by NRSWA, Lantra 12A,12B,12D qualified persons.					
BUS ROUTE AFFECTED				<input checked="" type="checkbox"/>	

	ROAD CLOSURE		CLOCKWISE DIVERSION
	DIVERSION		ANTI-CLOCKWISE DIVERSION
	ROAD CLOSURE SIGN		
ROAD CLOSURE LENGTH (APPROX)		50 M	
ROAD CLOSURE WIDTH (APPROX)		5 M	
Contract Number 209-S009800			