

PUBLIC NOTICE



**THE BOROUGH COUNCIL OF BOLTON
ROAD TRAFFIC REGULATION ACT 1984 S14
NEW HALL LANE, BOLTON
TEMPORARY TRAFFIC REGULATION NOTICE 2026**

The Borough Council of Bolton hereby enacts the temporary closure of New Hall Lane from Chorley New Road to Carlton Road, from this date and for approximately 5 days between the hours of 9.30am & 3pm, in exercise of its powers under Section 14 of The Road Traffic Regulation Act 1984. Alternate route for traffic is Chorley New Road Albert Road Carlton Road


The effect of this Notice will be to prohibit all vehicular and pedestrian traffic from entering, proceeding and/or standing, waiting, loading and or unloading in this street.

The closure is necessary because resurfacing works are being, or are proposed to being, executed on or near the road.

2 March 2026

Assistant Director of Highways & Planning
Town Hall, Bolton BL1 1RU

[bolton.gov.uk/highways](https://www.bolton.gov.uk/highways)

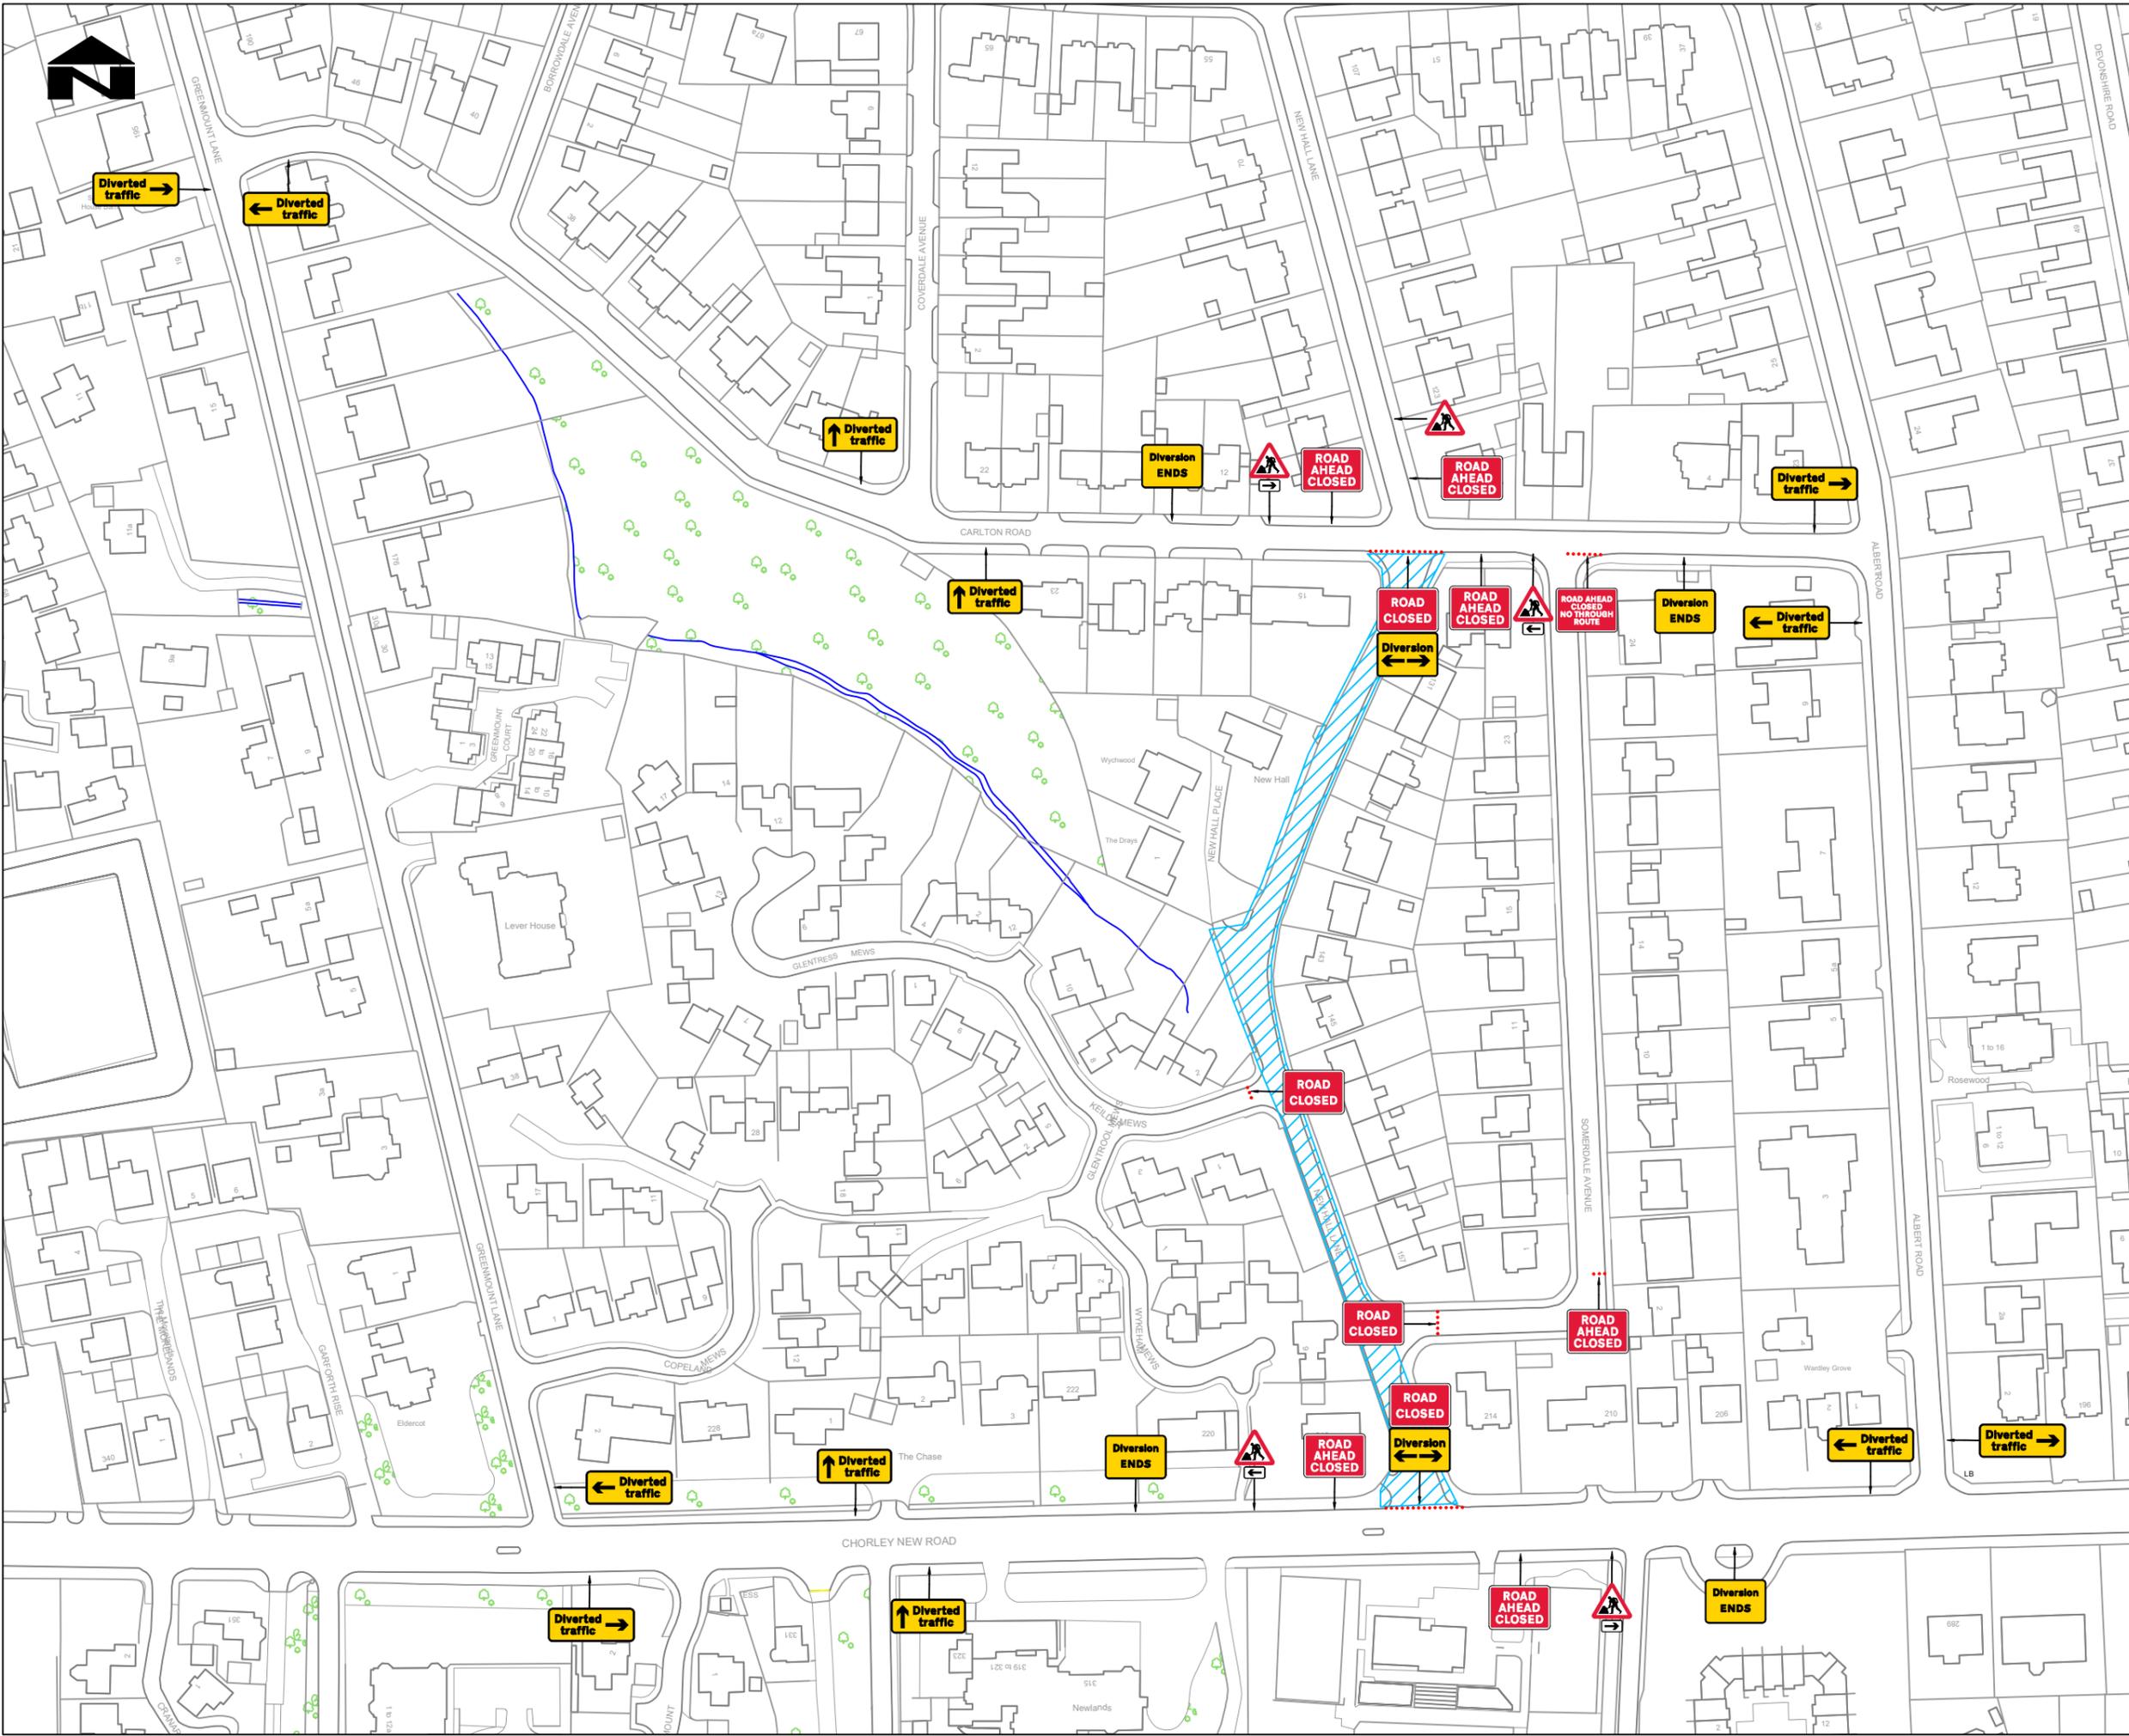

Qty: 1 Ref: 13-9 Schedule 13-9: Temporary Information	
Qty: 2 Ref: 13-9 Schedule 13-9: Temporary Information	
Qty: 4 Ref: 2702 End of temporary diversion route	
Qty: 4 Ref: 2703 Direction of temporary diversion route from junction ahead	
Qty: 4 Ref: 2703 Direction of temporary diversion route from junction ahead	
Qty: 4 Ref: 2703 Direction of temporary diversion route from junction ahead	
Qty: 2 Ref: 573 Direction to hazard right	
Qty: 2 Ref: 573 Direction to hazard left	
Qty: 5 Ref: 7001 Road works ahead	
Qty: 6 Ref: 7010-FP-13-9 Nature of temporary hazard ahead - Road Ahead Closed	
Qty: 4 Ref: 7010-FP-13-9 Nature of temporary hazard ahead - Road Closed	

TEMPORARY SIGNAGE TO BE INSTALLED PRIOR TO OPENING THE CARRIAGEWAY WHEN RESURFACING WORKS ARE INCOMPLETE.

Bolton Council
 Highway Design and Construction
 Highways and Engineering Division
 3rd Floor Paderborn House
 Le Mans Crescent
 Bolton, BL1UA

TITLE:
**NEW HALL LANE
 RESURFACING WORKS
 ROAD CLOSURE
 DIVERSION ROUTES**

Issue	Date	Drawn By	Checked By	Drawing No
1	13 February 2026	LJ	S.W	TD11418-020
				Original drawing size A3 - NTS

trafficDIRECT
 Keeping traffic on the move

UNIT 1 HIGHFIELD ROAD,
 HIGHFIELD INDUSTRIAL ESTATE,
 LITTLE HALLON,
 MANCHESTER,
 M38 9ST