

# **PUBLIC NOTICE**



**THE BOROUGH COUNCIL OF BOLTON  
ROAD TRAFFIC REGULATION ACT 1984 S14  
MORNINGTON ROAD, BOLTON  
TEMPORARY TRAFFIC REGULATION NOTICE 2026**

The Borough Council of Bolton hereby enacts the temporary closure of Mornington Road from Chorley New Road to Sofa Street, from this date and for approximately 5 days between the hours of 9.30am & 3pm, in exercise of its powers under Section 14 of The Road Traffic Regulation Act 1984. Alternate route for traffic is Chorley New Road Devonshire road Lonsdale road


The effect of this Notice will be to prohibit all vehicular and pedestrian traffic from entering, proceeding and/or standing, waiting, loading and or unloading in this street.

The closure is necessary because resurfacing works are being, or are proposed to being, executed on or near the road.

2 March 2026

Assistant Director of Highways & Planning  
Town Hall, Bolton BL1 1RU

**[bolton.gov.uk/highways](https://www.bolton.gov.uk/highways)**

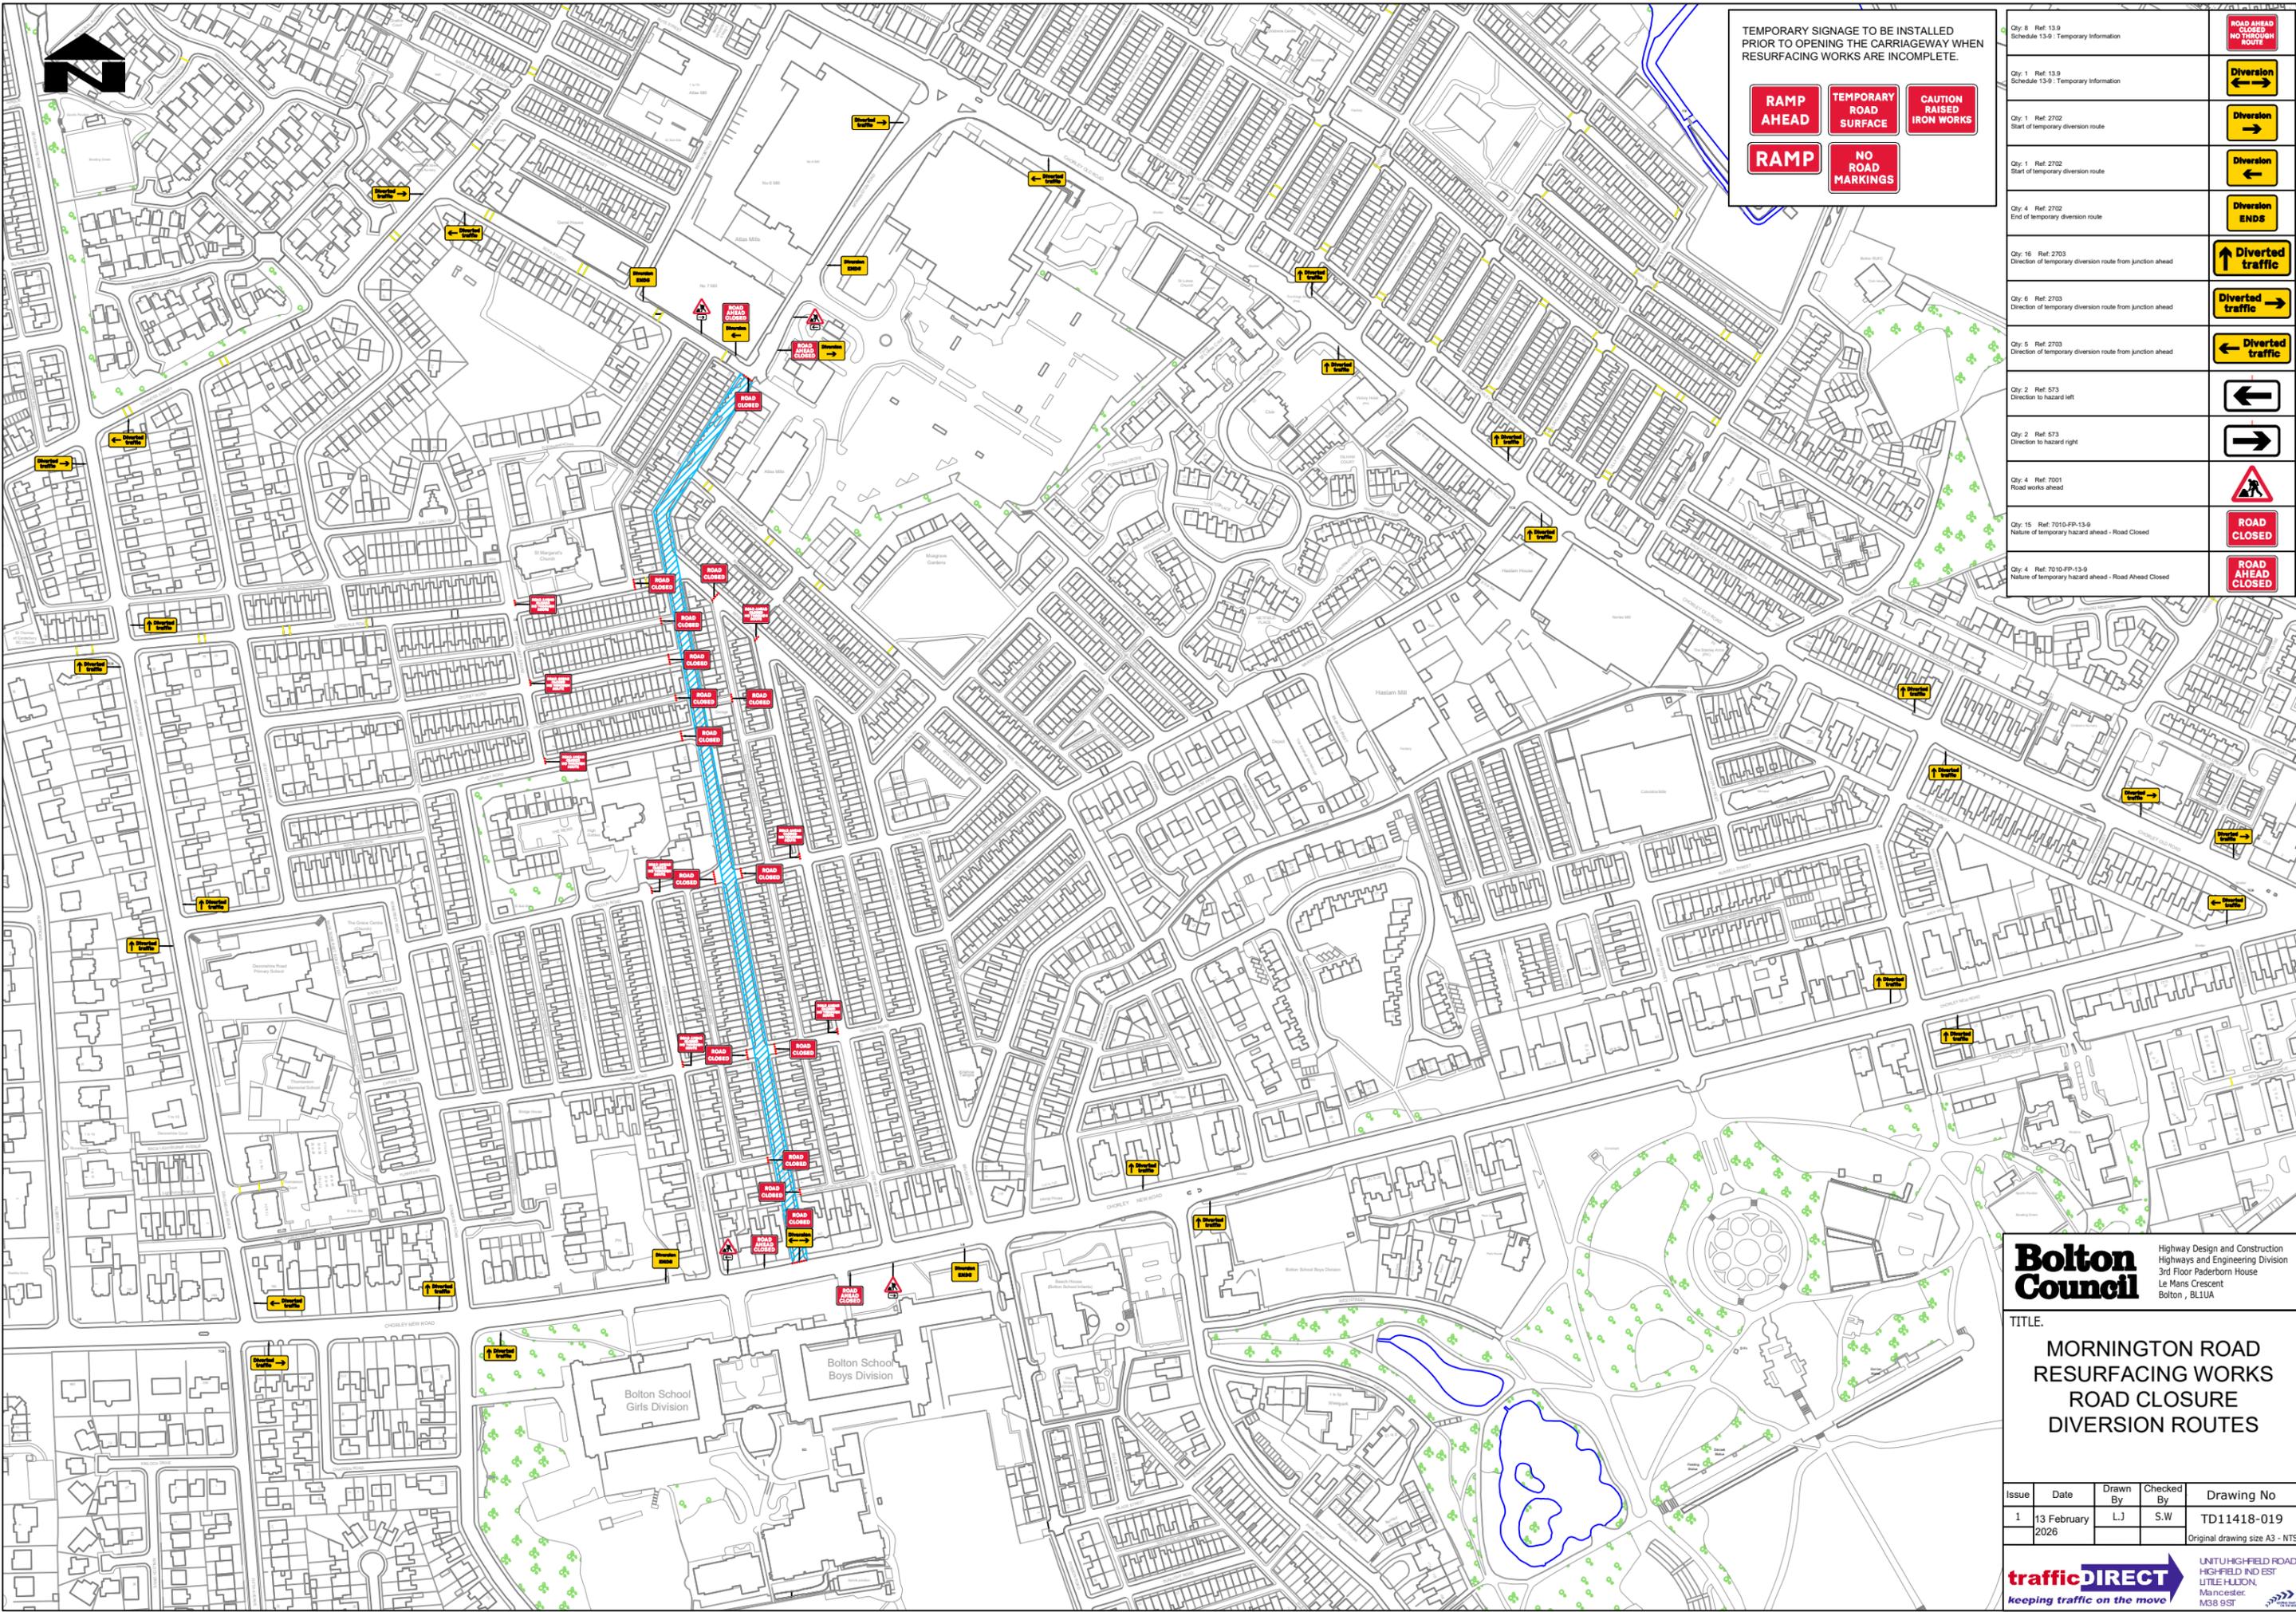

TEMPORARY SIGNAGE TO BE INSTALLED PRIOR TO OPENING THE CARRIAGEWAY WHEN RESURFACING WORKS ARE INCOMPLETE.



Qty: 8 Ref: 13-9 Schedule 13-9: Temporary Information	
Qty: 1 Ref: 13-9 Schedule 13-9: Temporary Information	
Qty: 1 Ref: 2702 Start of temporary diversion route	
Qty: 1 Ref: 2702 Start of temporary diversion route	
Qty: 4 Ref: 2702 End of temporary diversion route	
Qty: 16 Ref: 2703 Direction of temporary diversion route from junction ahead	
Qty: 6 Ref: 2703 Direction of temporary diversion route from junction ahead	
Qty: 5 Ref: 2703 Direction of temporary diversion route from junction ahead	
Qty: 2 Ref: 573 Direction to hazard left	
Qty: 2 Ref: 573 Direction to hazard right	
Qty: 4 Ref: 7001 Road works ahead	
Qty: 15 Ref: 7010-FP-13-9 Nature of temporary hazard ahead - Road Closed	
Qty: 4 Ref: 7010-FP-13-9 Nature of temporary hazard ahead - Road Ahead Closed	

**Bolton Council**  
 Highway Design and Construction  
 Highways and Engineering Division  
 3rd Floor Paderborn House  
 Le Mans Crescent  
 Bolton, BL1UA

TITLE:  
**MORNINGTON ROAD  
 RESURFACING WORKS  
 ROAD CLOSURE  
 DIVERSION ROUTES**

Issue	Date	Drawn By	Checked By	Drawing No
1	13 February 2026	LJ	S.W	TD11418-019
Original drawing size A3 - NTS				

**trafficDIRECT**  
 Keeping traffic on the move

UNIT 1 HIGHFIELD ROAD,  
 HIGHFIELD INDUSTRIAL ESTATE,  
 LITTLE HALLS, MANCHESTER,  
 M38 9ST