
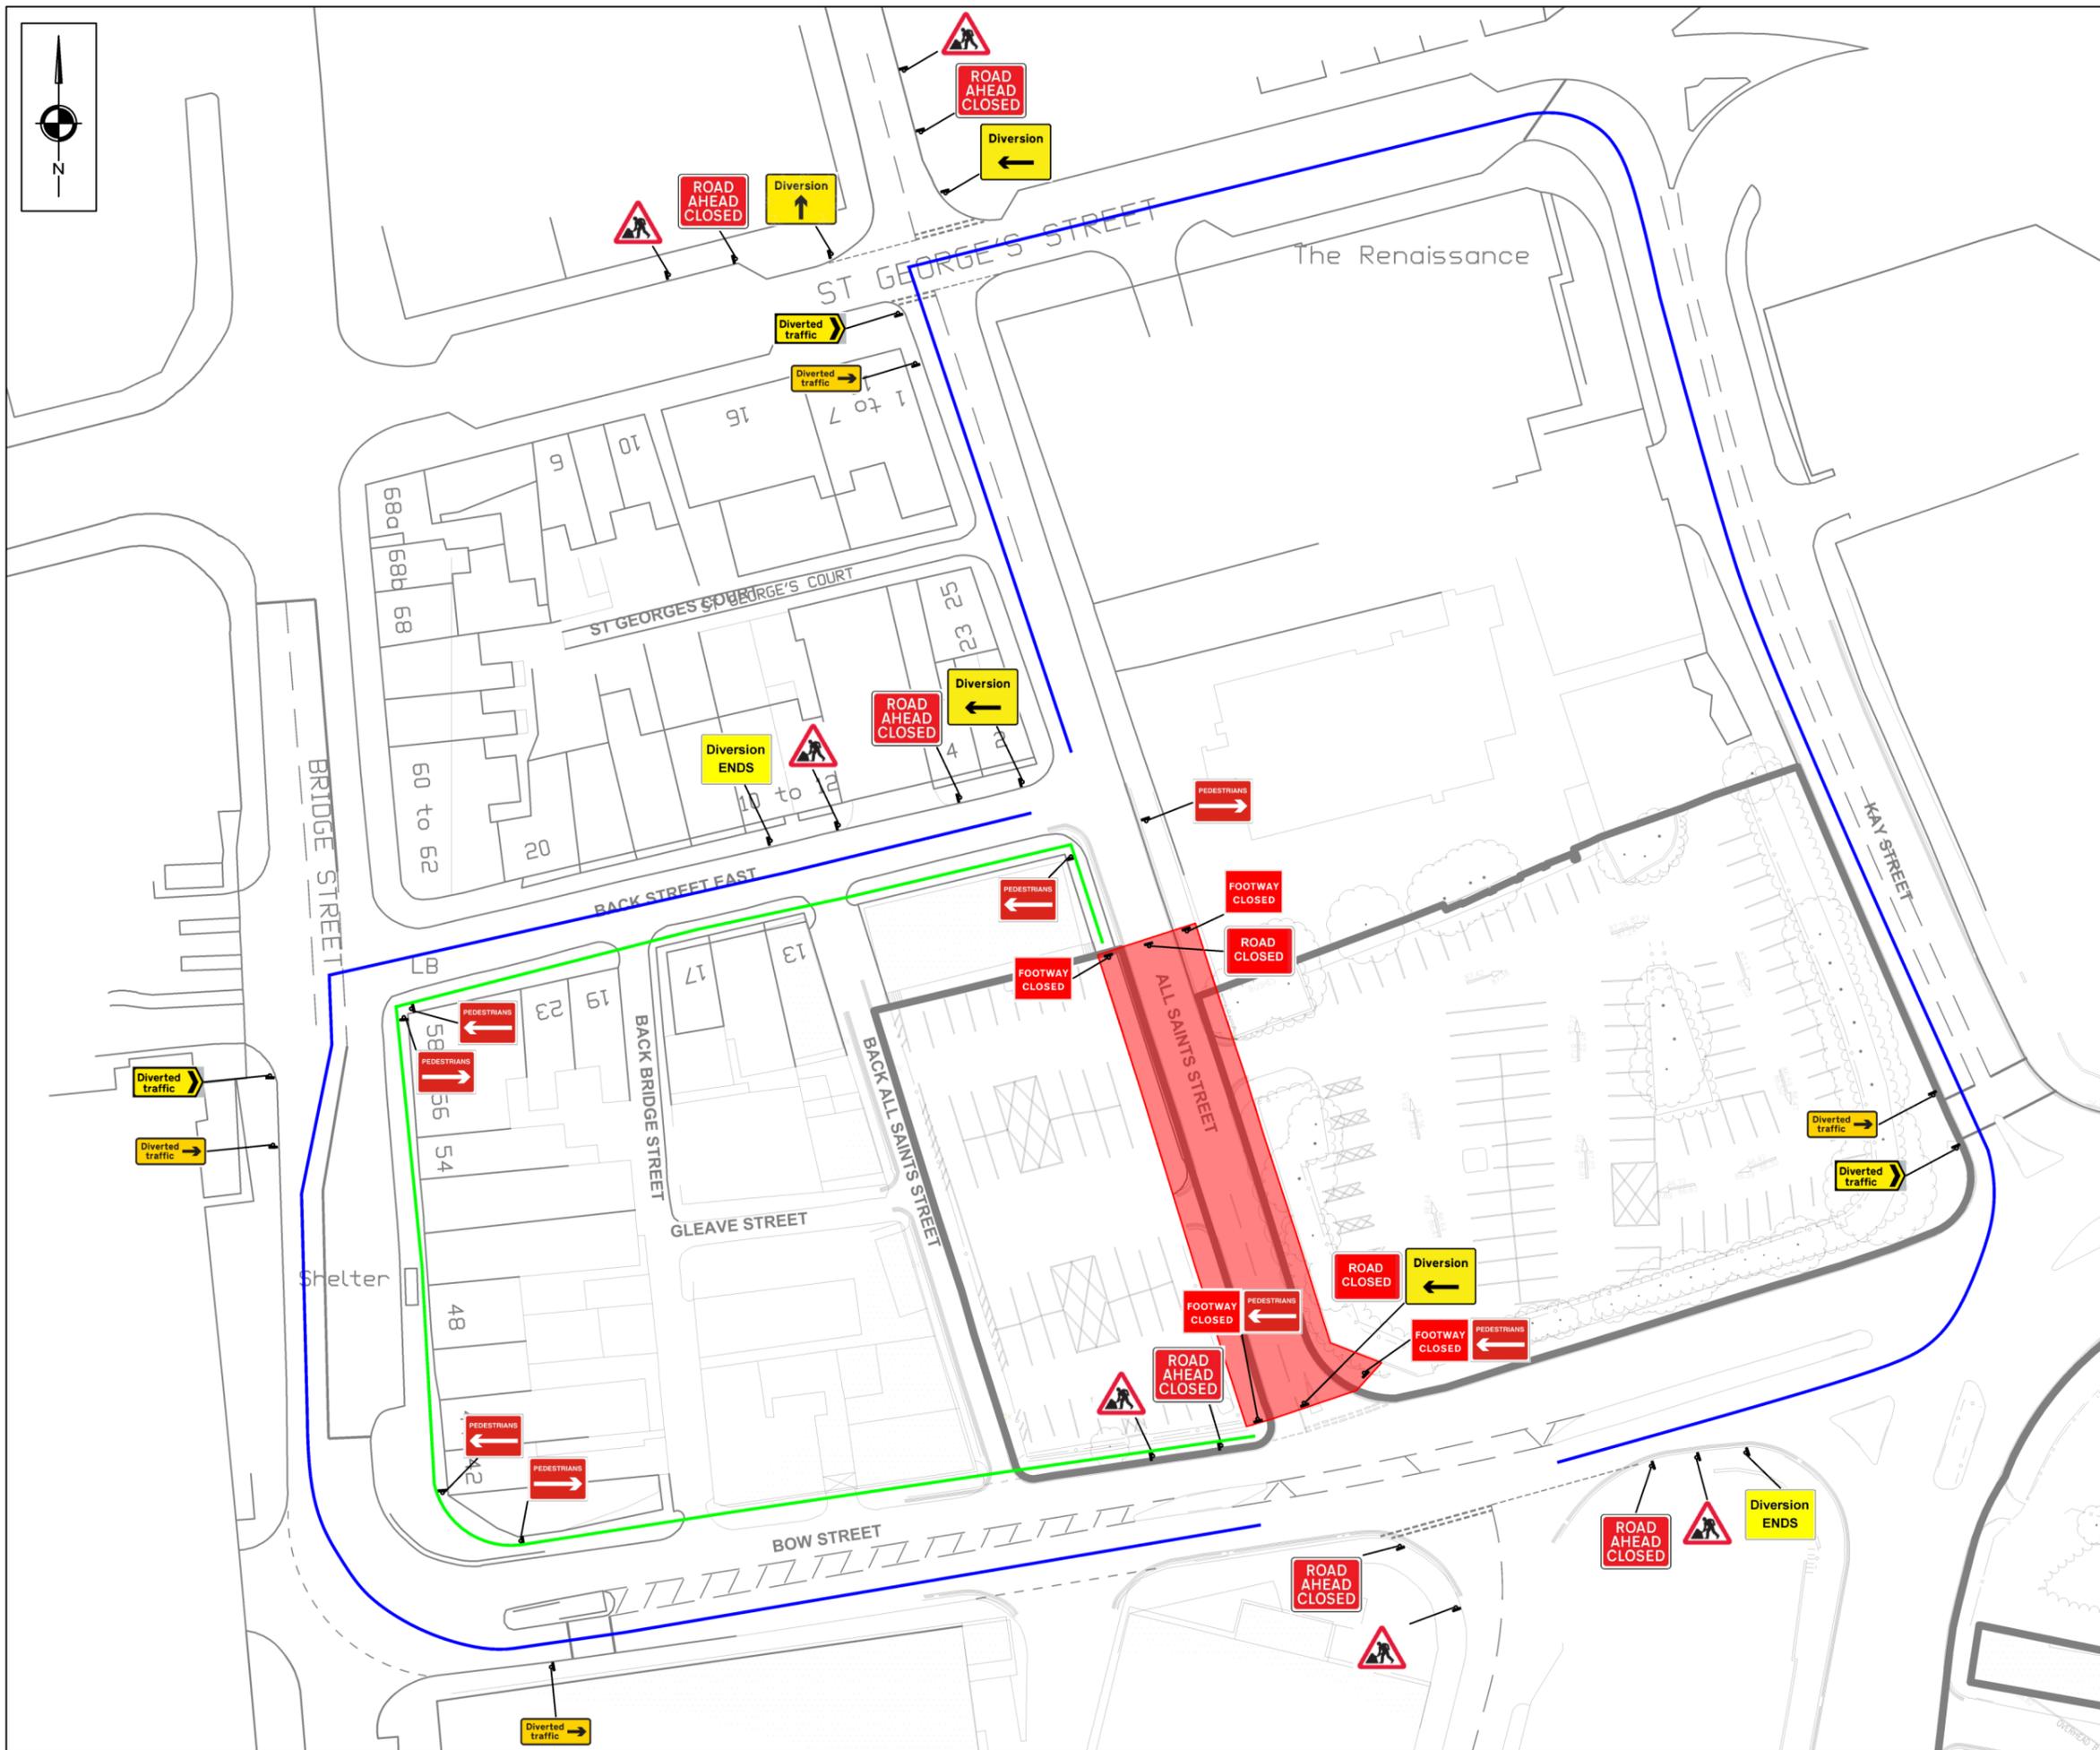


ALL SAINTS STREET TEMPORARY CLOSURE

THE BOROUGH COUNCIL OF BOLTON
ROAD TRAFFIC REGULATION ACT 1984 S.14

The Council intends to make an order, operative from 23 March 2026 for 7 months approx, the effect of which will be to prohibit all traffic from proceeding on All Saints Street from Bow St to Bark St East to allow construction works to take place. Alternate route will be via Bridge St, St Georges St. The Order will end after 18 months or on completion of the works whichever first occurs.

Bolton Council. 2 March 2026
[bolton.gov.uk/trafficorders](https://www.bolton.gov.uk/trafficorders)

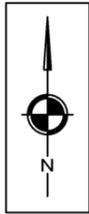

NOTES

- KEY:
- █ ROAD CLOSURE
 - █ DIVERSION ROUTE
 - █ PEDESTRIAN DIVERSION ROUTE
 - LEADER

NOTE:
All 'Road Ahead Closed' (7010.1A) signage to be supplemented with appropriate directional arrow supplementary sign (644).

REV	DESCRIPTION	DATE	BY
-	-	-	-

REVISIONS

SCP
an RSK company

Office of Origin: Manchester Tel: 0161 832 4400
www.scptransport.co.uk - www.rskgroup.com

Client Name:
WATSON CONSTRUCTION LTD

Project Title:
CHURCH WHARF, BOLTON

Drawing Title:
**ROAD CLOSURE DIVERSION
- TRAFFIC MANAGEMENT PLAN**

Drawn By:	LD	Date:	07.11.2025
Checked:	MD	Scale@A3:	NTS
Approved:	MD	Status:	PLANNING
Drawing No.	SCP/230981/D04		Rev.
			-

M:\Job Library\2023\230981 - Church Wharf, Bolton\Drawings in Progress