


## **FLETCHER STREET TEMPORARY CLOSURE**

THE BOROUGH COUNCIL OF BOLTON  
ROAD TRAFFIC REGULATION ACT 1984 S.14

The Council intends to make an order, operative from 23 March 2026 between 9.30am and 3.30pm for 7 days approx. the effect of which will be to prohibit all traffic from proceeding on Fletcher Street from Edgar St to Bradbourne Cl. to allow resurfacing works to take place. Alternative route will be via Derby St, Trinity St, Thynne St, Lever St. The Order will end after 18 months or on completion of the works whichever first occurs.

Bolton Council. 2 March 2026.

**[bolton.gov.uk/trafficorders](https://www.bolton.gov.uk/trafficorders)**

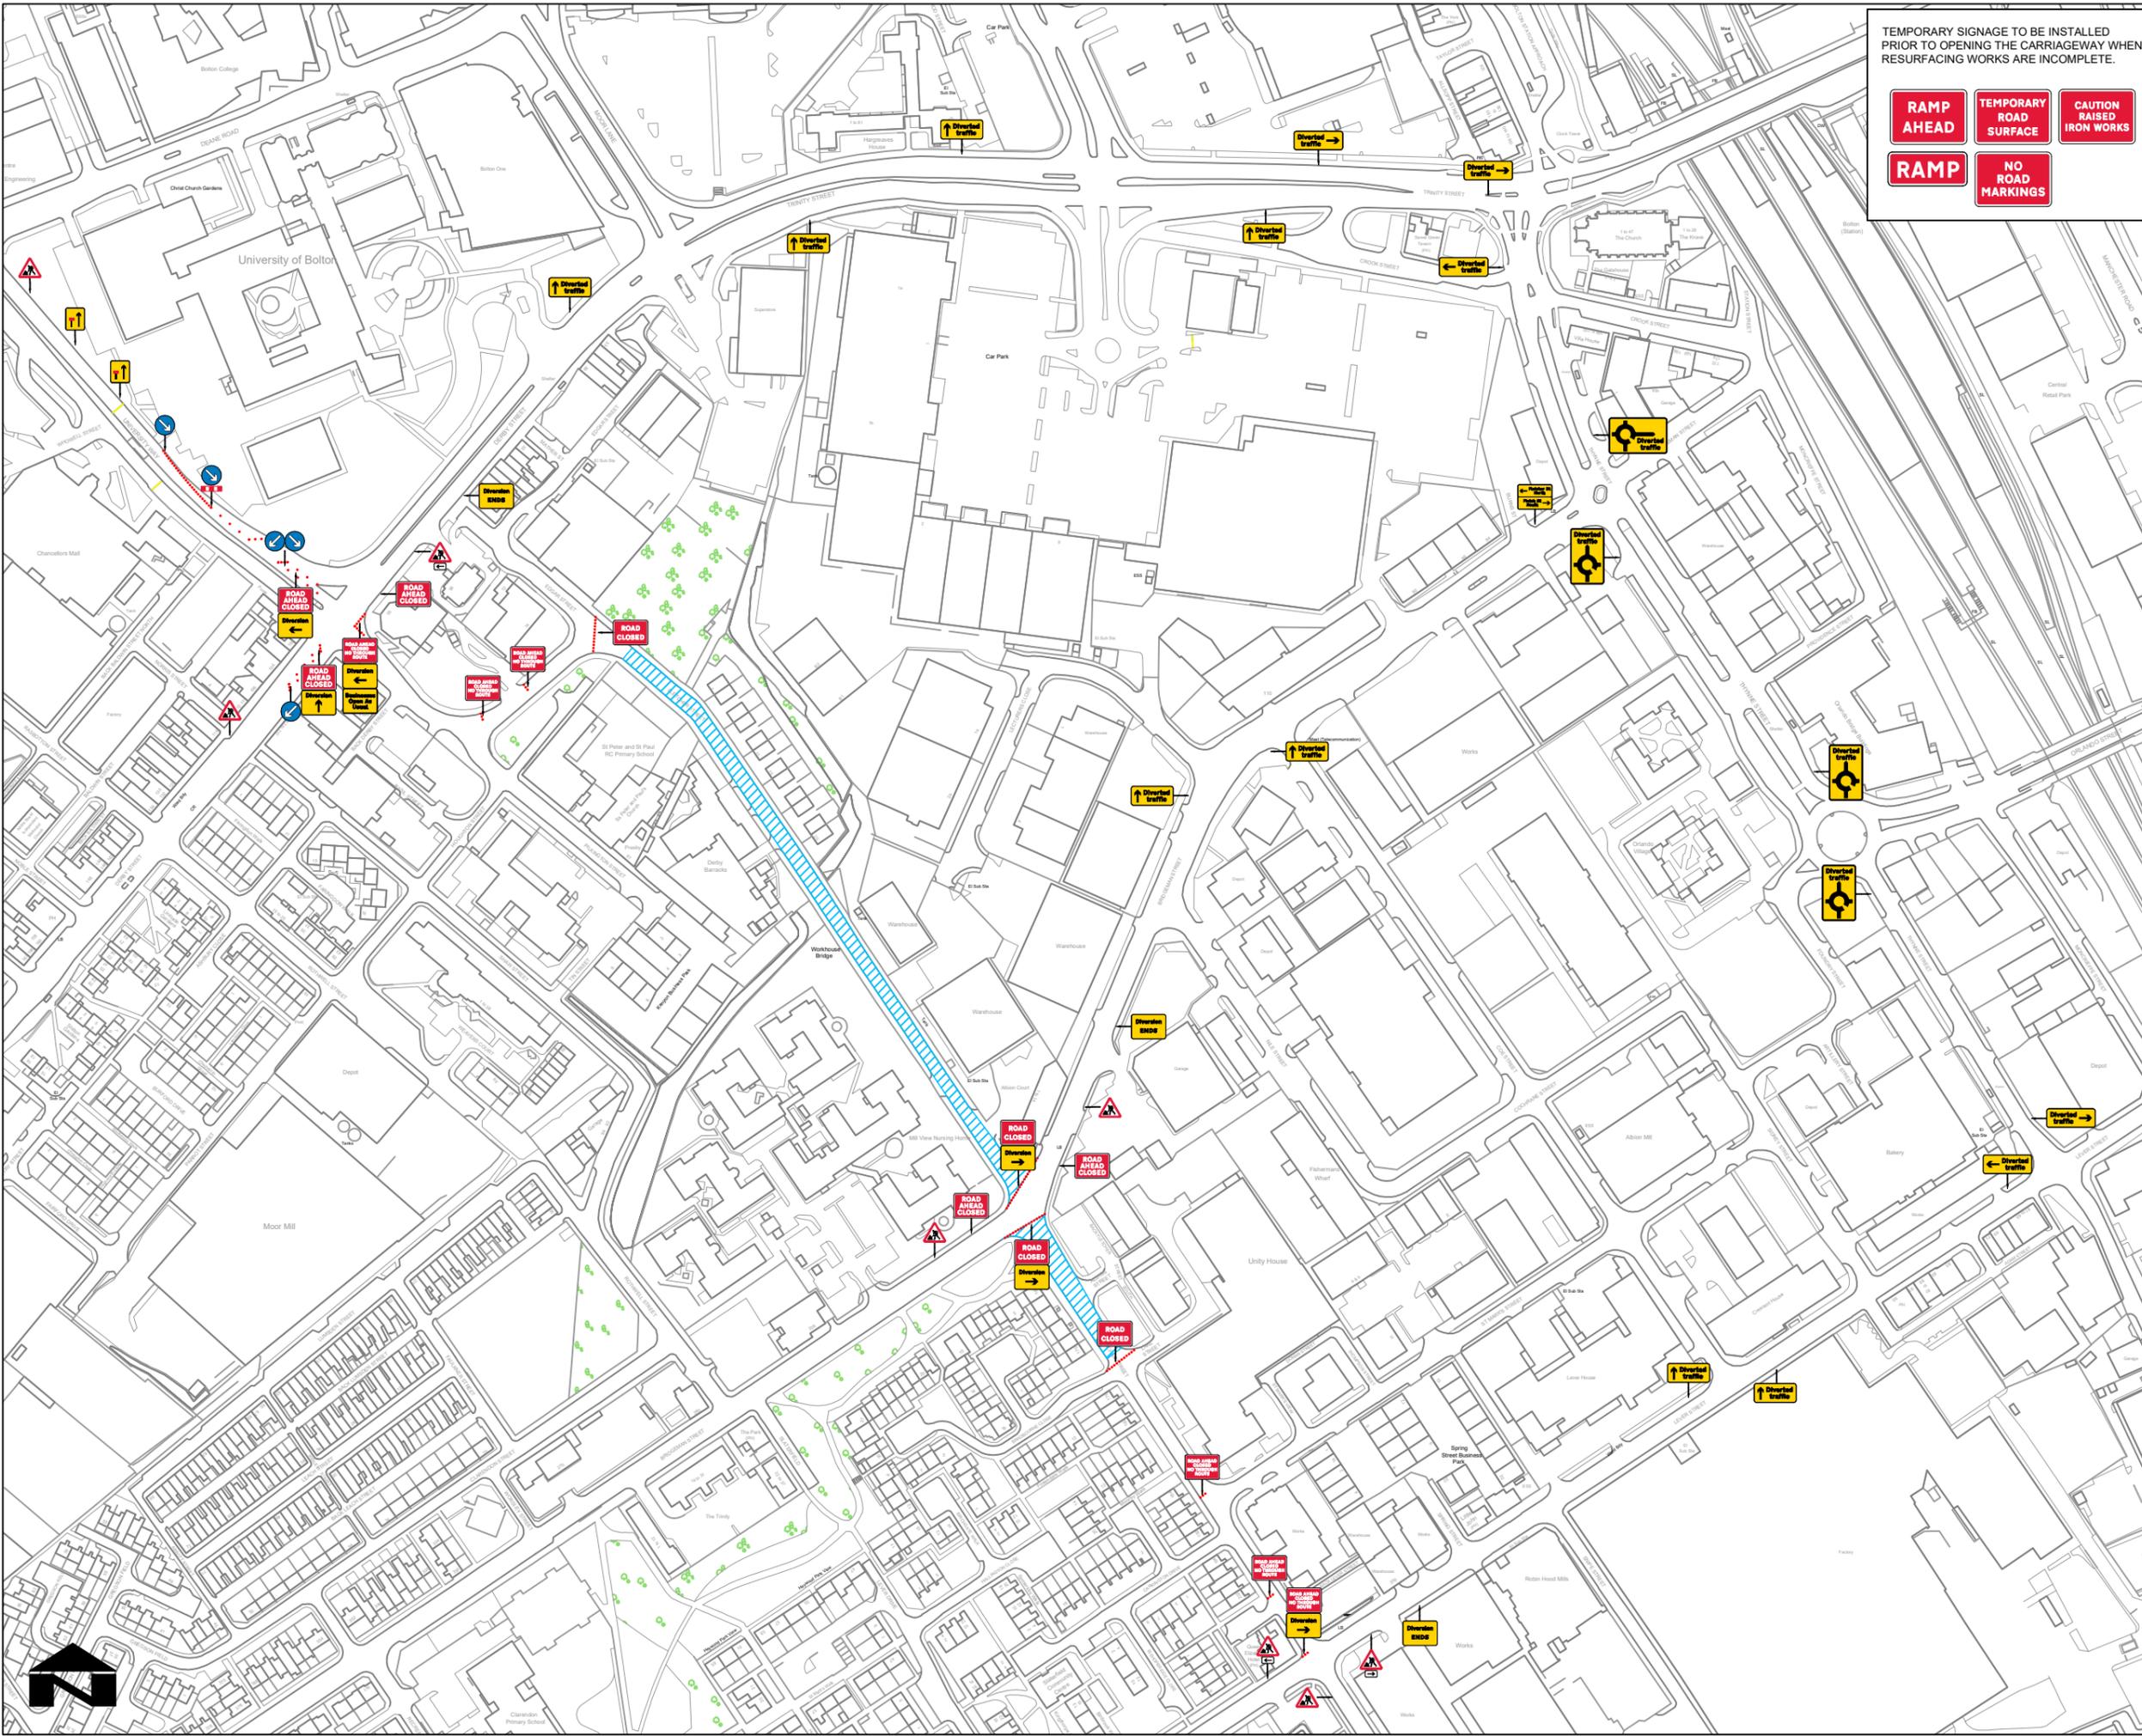

TEMPORARY SIGNAGE TO BE INSTALLED PRIOR TO OPENING THE CARRIAGEWAY WHEN RESURFACING WORKS ARE INCOMPLETE.

<b>RAMP AHEAD</b>	<b>TEMPORARY ROAD SURFACE</b>	<b>CAUTION RAISED IRON WORKS</b>
<b>RAMP</b>	<b>NO ROAD MARKINGS</b>	

Qty: 1 Ref: 13-9 Schedule 13 - Temporary Sign	
Qty: 6 Ref: 13-9 Schedule 13-9 - Temporary Information	
Qty: 1 Ref: 13-9 Schedule 13-9 - Temporary Information	
Qty: 3 Ref: 2702 End of temporary diversion route	
Qty: 3 Ref: 2702 Start of temporary diversion route	
Qty: 2 Ref: 2702 Start of temporary diversion route	
Qty: 1 Ref: 2702 Start of temporary diversion route	
Qty: 3 Ref: 2703 Direction of temporary diversion route from junction ahead	
Qty: 2 Ref: 2703 Direction of temporary diversion route from junction ahead	
Qty: 6 Ref: 2703 Direction of temporary diversion route from junction ahead	
Qty: 1 Ref: 2706 Roundabout ahead leading to temporary diversion route	
Qty: 3 Ref: 2706 Roundabout ahead leading to temporary diversion route	
Qty: 2 Ref: 573 Direction to hazard left	
Qty: 1 Ref: 573 Direction to hazard right	
Qty: 1 Ref: 610 Keep left	
Qty: 2 Ref: 610 Keep right	
Qty: 1 Ref: 610-610 Keep Left and Right	
Qty: 8 Ref: 7001 Road works ahead	
Qty: 4 Ref: 7010-FP-13-9 Nature of temporary hazard ahead - Road Closed	
Qty: 5 Ref: 7010-FP-13-9 Nature of temporary hazard ahead - Road Ahead Closed	
Qty: 1 Ref: 7105 Lane closure barrier	
Qty: 2 Ref: 7202.1 Temporary lane availability	

**Bolton Council** Highway Design and Construction  
Highways and Engineering Division  
3rd Floor Paderborn House  
Le Mans Crescent  
Bolton, BL1UA

TITLE:  
**FLETCHER STREET  
RESURFACING WORKS  
ROAD CLOSURE  
DIVERSION ROUTES**

Issue	Date	Drawn By	Checked By	Drawing No
1	13 February 2026	LJ	S.W	TD11418-017

Original drawing size A3 - NTS

**trafficDIRECT** Keeping traffic on the move

UNITU HIGHFIELD ROAD,  
HIGHFIELD IND EST  
LITTLE HALLON,  
MANCHESTER,  
M38 9ST

