


**VICARAGE RD. BLACKROD
TEMPORARY CLOSURE**

THE BOROUGH COUNCIL OF BOLTON
ROAD TRAFFIC REGULATION ACT 1984 S.14

The Council intends to make an order, operative from 23 March 2026 for 2 weeks approx, the effect of which will be to prohibit all traffic from proceeding on Vicarage Road from New St to Greenbarn Way to allow gas works to take place. Alternate route will be via Manchester Rd. The Order will end after 18 months or on completion of the works whichever first occurs.

Bolton Council. 2 March 2026.
[bolton.gov.uk/trafficorders](https://www.bolton.gov.uk/trafficorders)

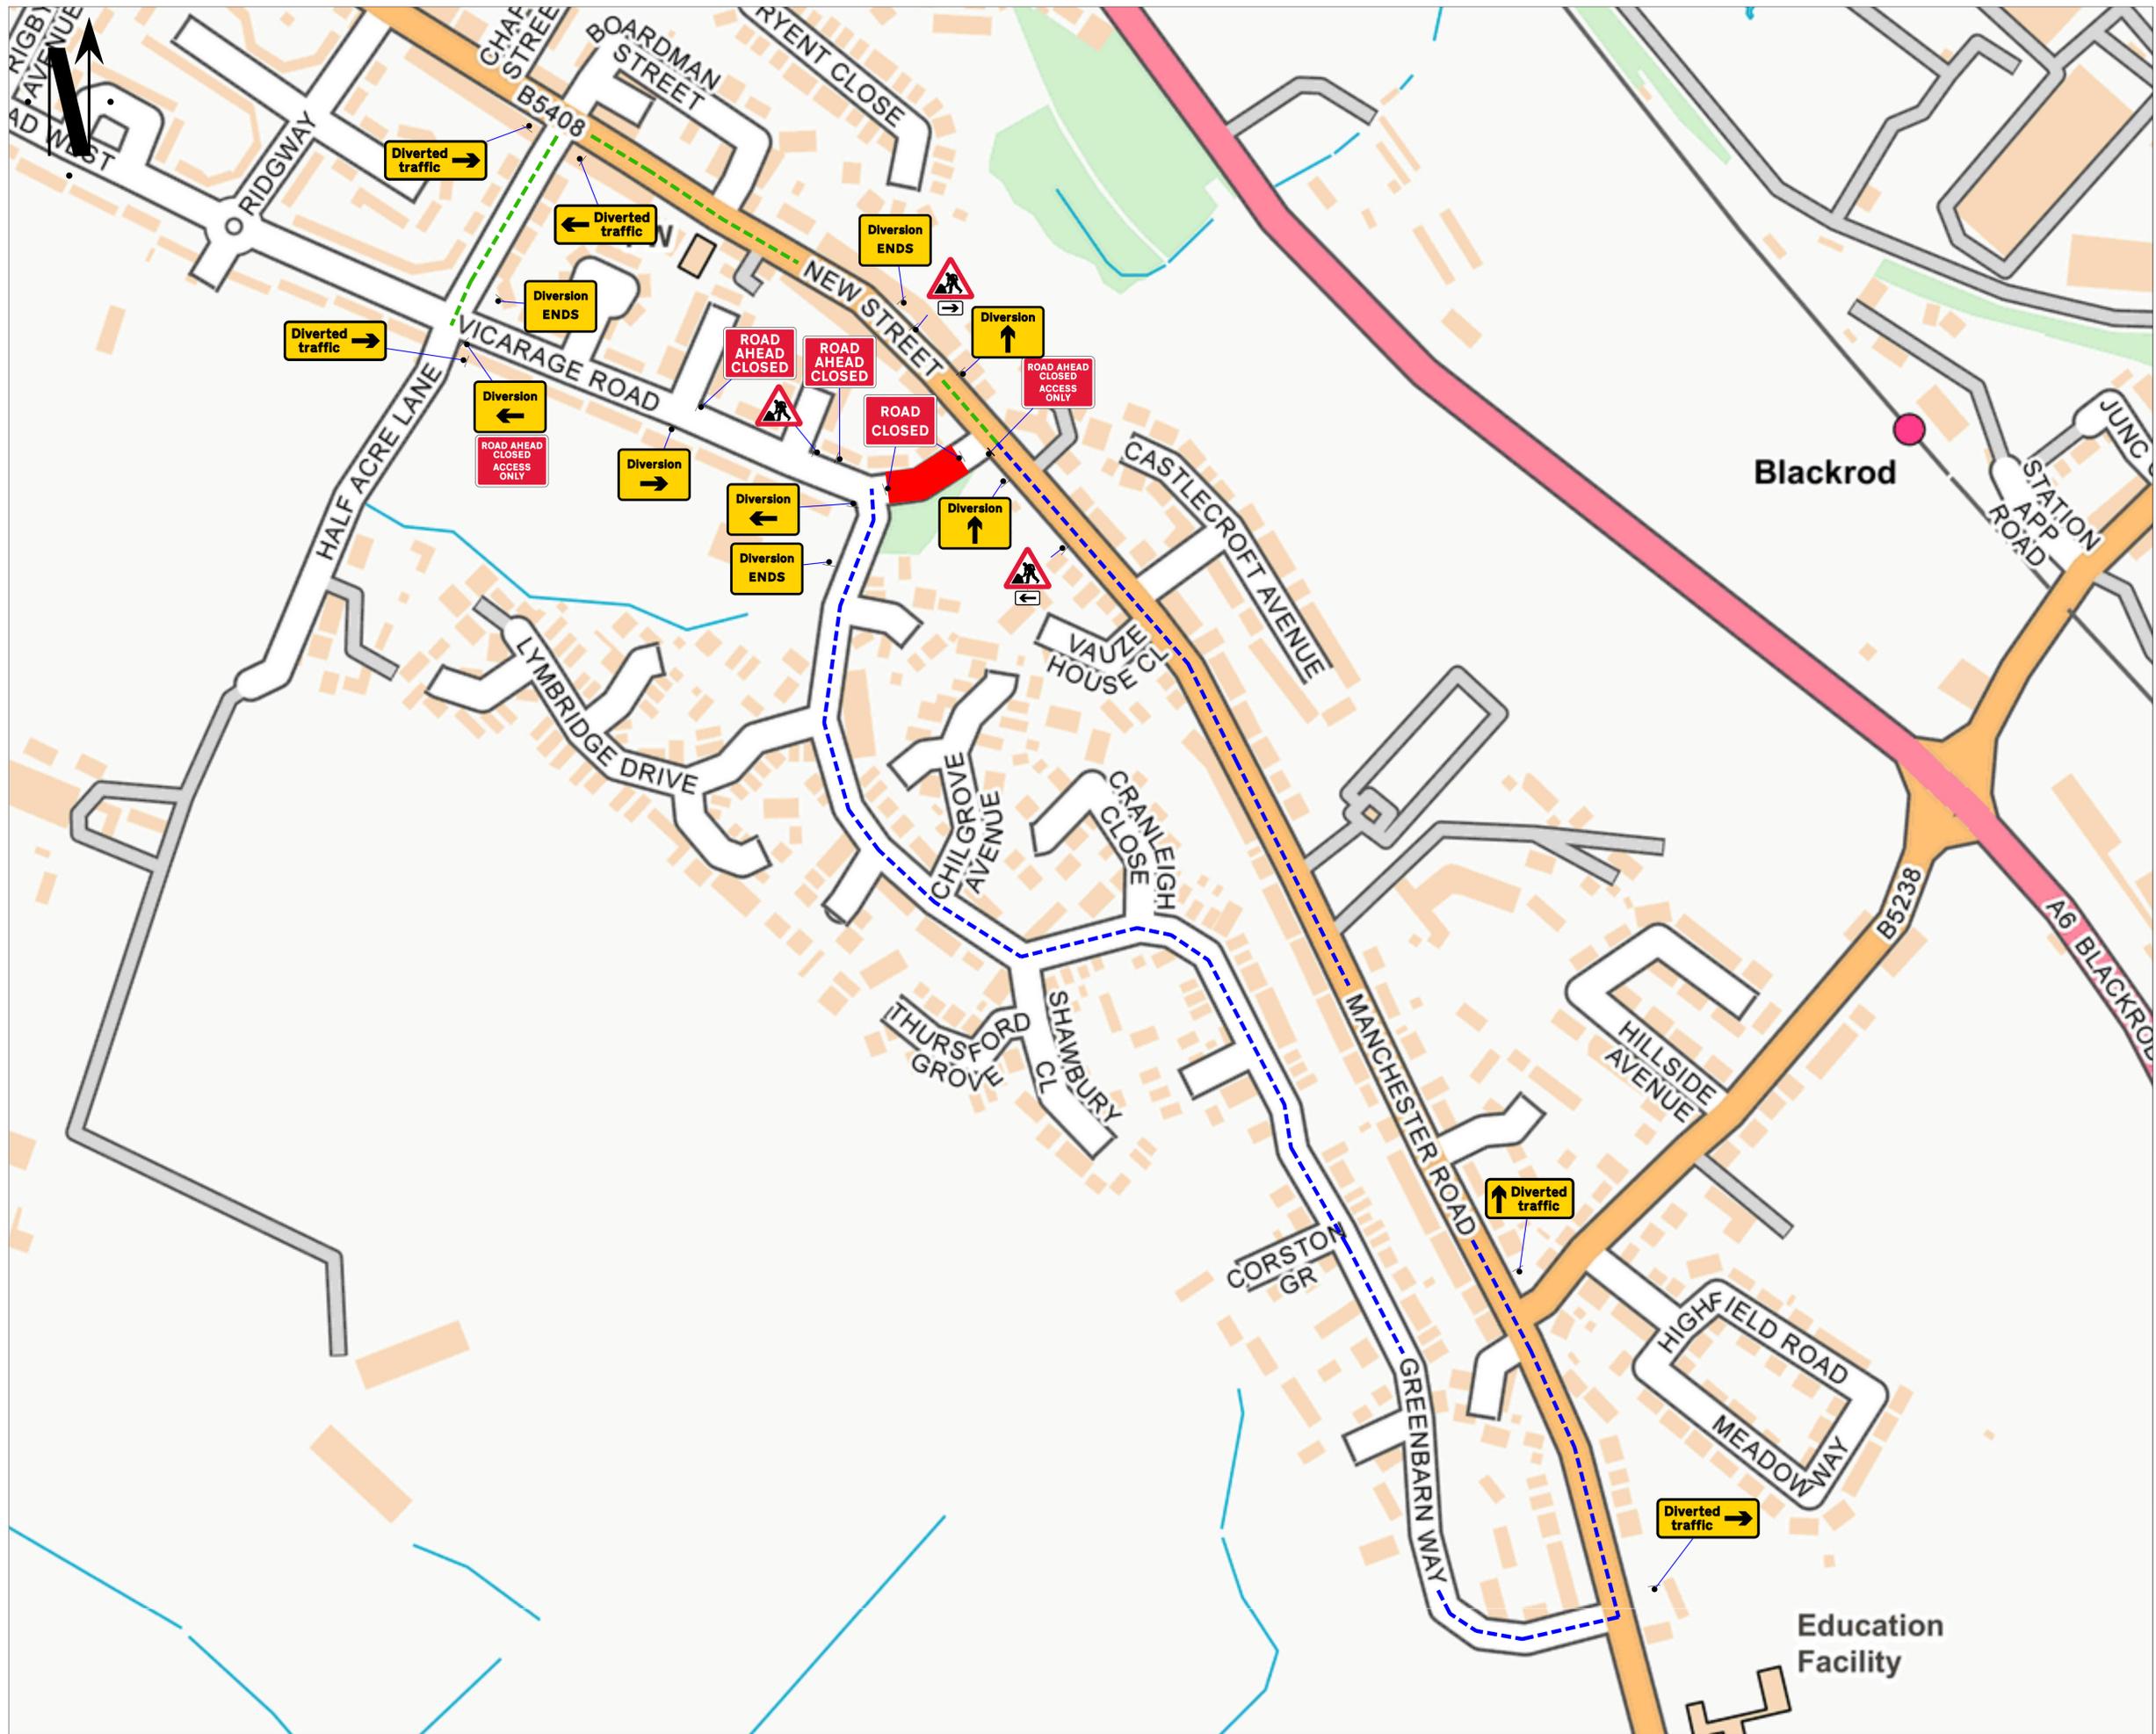

Go Traffic Management

This drawing has been produced for a specific client & project identified below and is not intended for use by any other person or for any other purpose. © Go Traffic Management

Risks

1. Design completed from information provided + google maps desktop risk assessment
2. Cone lamps must be used on all road with A speed limit of 40mph or more.

Notes

1. All signs as per Chapter 8. Distances between cones to be 9m maximum unless otherwise noted.
2. Distances between signs NOT to scale for purpose of clarity.
3. All sign placement subject to available safe working space.
4. The purpose of the Traffic Management Plan is for it to be used only as a guide and all traffic management equipment should be put out according to the 'Safety at Street Works and Road Works - Code of Practice', i.e. Red Book & the 'Traffic Signs Manual Chapter 8', i.e. Yellow Book.
5. Signs must be placed in accordance with TSM and the scheme RAMS pack.
6. Site conditions may have changed since the design of the drawing any changes which subsequently affect the design need to be reported by the Traffic Management Operative & any changes implemented must comply with Chapter 8.

DETAIL 6
 1. Sign position and aspect of vision
 2. Working Space
 3. Diversion Route 1
 4. 0m REMAINING CARRIAGEWAY WIDTH REMAINS. VULNERABLE ROAD USERS MUST FOLLOW DIVERSION
 5. Traffic Management must comply with The Safety at Street Works and Road Works Code of Practice

Key	Sign position and aspect of vision	Working Space
	Diversion Route 1	

VICARAGE RD CLOSED
 DIVERSION VIA MANCHESTER RD ↔ GREENBARN WAY
 DIVERSION VIA NEW ST ↔ HALF ACRE LN
 AND VICE VERSA

0m REMAINING CARRIAGEWAY WIDTH REMAINS. VULNERABLE ROAD USERS MUST FOLLOW DIVERSION

Traffic Management must comply with The Safety at Street Works and Road Works Code of Practice

ROAD SPEED

30

ROAD CLOSURE

DO NOT SCALE FROM THIS DRAWING.	ROAD CLOSURE	
A	06/09/25	AS DRAWN
REV.	DATE	DESCRIPTION

GTM
 Go Traffic Management

Head Office: Go Traffic Management,
 Chaddock Lane, Worsley, Manchester, M28 1XW
 Tel: 0161 351 5370
 www.gtm.co.uk

CERTIFIED R
 ISO 9001 - ISO 14001
 OHSAS 18001

TRAFFIC MANAGEMENT PLAN

Client: **Cadent**
 Your Gas Network

Drawing Number: 1500424.0001
 Drawing Title:
 189 Vicarage Rd,
 Blackrod,
 Bolton
 BL6 5AA

	Design:	Technical Officer:	REV:
Name:	V. Fanukov	SC	
Signature:			A
Date:	06/09/25	06/09/25	