



## **SOUTHFIELD DRIVE, WESTHOUGHTON TEMPORARY CLOSURE**

THE BOROUGH COUNCIL OF BOLTON  
ROAD TRAFFIC REGULATION ACT 1984 S.14


The Council intends to make an order, operative from 3 April 2026 for 1 day approx, the effect of which will be to prohibit all traffic from proceeding on Southfield Drive from Ash Grove to Green Fold Lane to allow sewer works to take place. Alternate route will be via Wigan Rd, Cricketers Way, Leigh Rd, Washacre. The Order will end after 18 months or on completion of the works whichever first occurs.

Bolton Council. 13 March 2026.

**[bolton.gov.uk/trafficorders](https://bolton.gov.uk/trafficorders)**

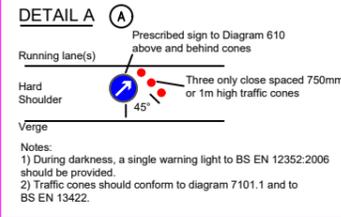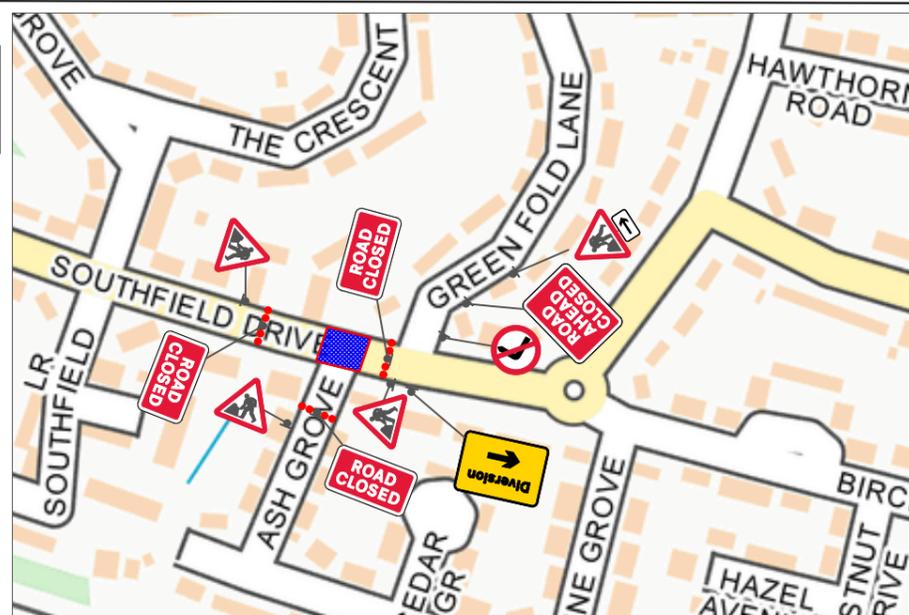


- NOTES:**
- All signs and cones to be in accordance with Chapter 8 new roads and street works a code of practice (Red book)
  - Works access and egress are indicative, exact locations to be agreed on site.
  - Safety zones are to be installed as required as shown by the SAFETY ZONE DIMENSIONS BELOW
  - All signs to be located so as not to obscure signs or objects and should be ballasted near to ground level using sand filled hessian bags or sign straps.
  - All sign positions are indicative only and must be accurately positioned on site with good visibility and be clear of any obstructions or vegetation at all times.
  - Drawing not to scale

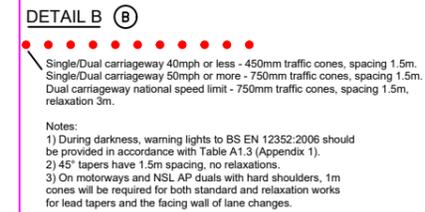

**PLEASE CLICK BELOW**

[https://www.google.com/maps/d/edit?mid=1Fz4M4AS\\_8wx0wpB8ZTynni1bgk6KeJbs&usp=sharing](https://www.google.com/maps/d/edit?mid=1Fz4M4AS_8wx0wpB8ZTynni1bgk6KeJbs&usp=sharing)

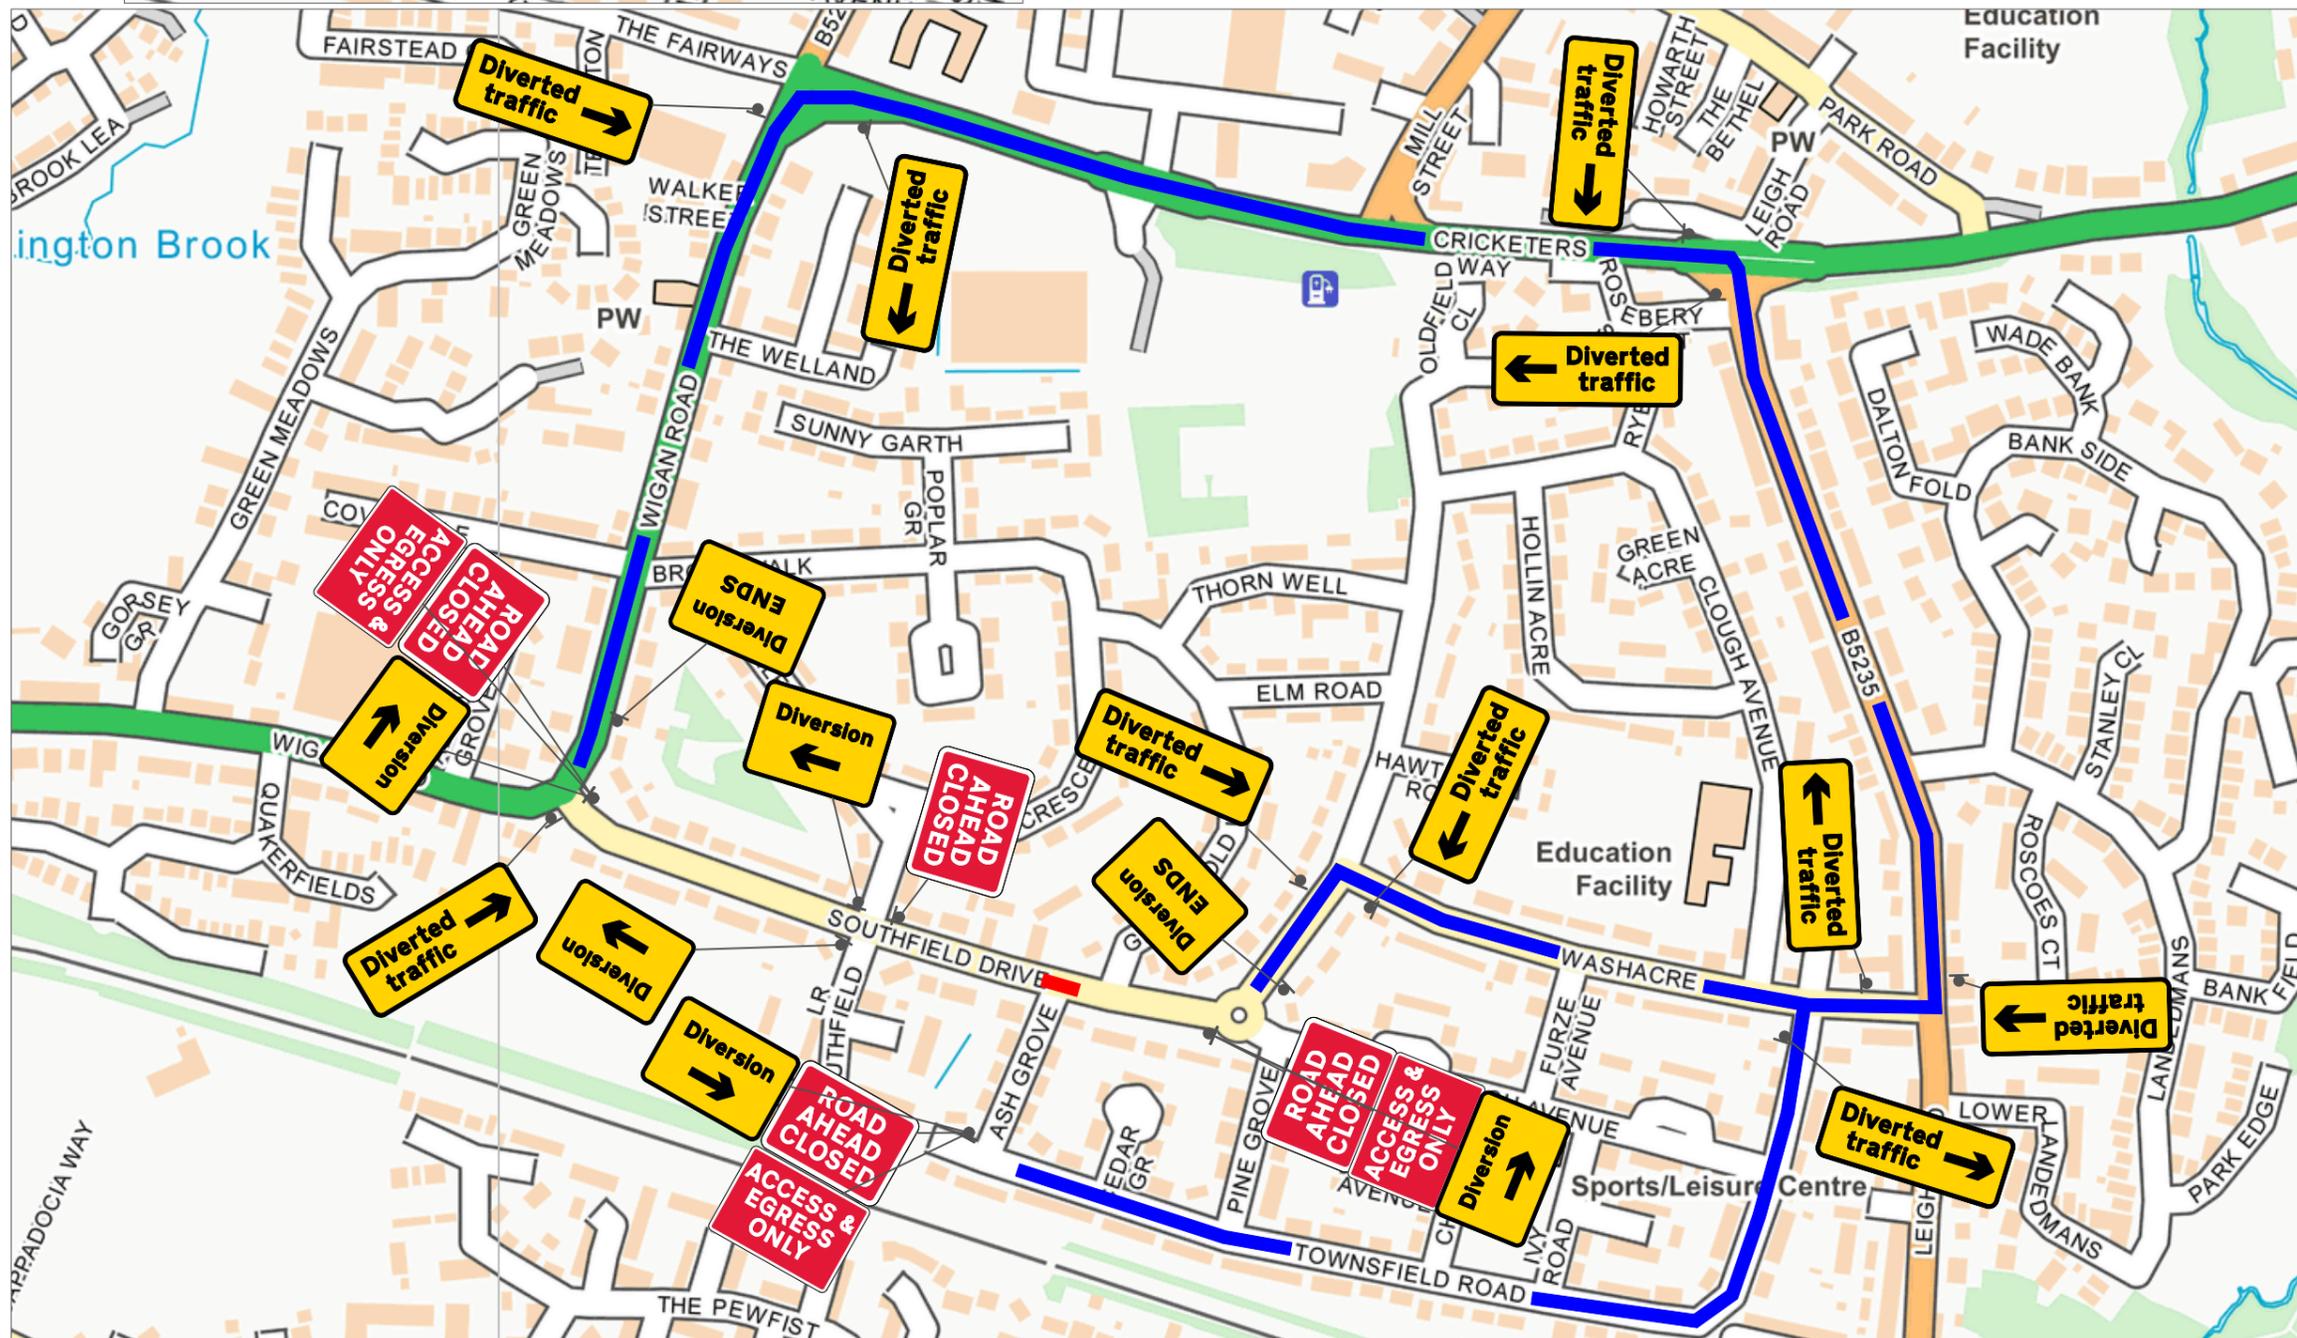

cadrequest@sus.co.uk tmbookings@sus.co.uk

**NOTES:**

- Traffic sign
  - Cone
  - Work Area
  - Safety Zone
  - Diversion
  - WORKS ACCESS
  - WORKS EXIT
- Works access/works exit to be risk assessed on site for suitability of location

**TRAFFIC MANAGEMENT NOTES**

**ROAD CLOSURE:**

**NOTES**

- All traffic signs shall comply with Chapter 8 of the Traffic Signs Manual
- All traffic management equipment shall be provided by the Contractor, unless otherwise specified.
- All signs shall be positioned so as not to be obscured by any other objects and shall not obstruct any other sign, permanent or temporary as much as is reasonably practicable.
- All traffic signs shall meet the reflectorisation requirements of BS 873 : Part 6 : 1983, Table 1.
- Works Access/Egress to be positioned to suit ongoing works.

**Road Widths**



**SPEED OF ROAD:**

LONGWAYS: 0.5m  
SIDEWAYS: 0.5m



A	A
B	B
C	C
D	D

CLIENT:



Water for the North West

SITE:  
58 Southfield Dr, Westhoughton, Bolton BL5  
2PG  
GRID REF: -----

**TITLE: ROAD CLOSURE**

SCALE AT A3: NTS	DATE:	DRAWN: JB	CHECKED: LS
DWG NO: SUS11483	REV NO:	001	