

THE BOROUGH COUNCIL OF BOLTON
ADOPTION OF ROADS INTO THE PUBLIC HIGHWAY
HIGHWAYS ACT 1980 - SECTION 38

DECLARATION

I, Dwayne Lowe, Assistant Director of Highways & Planning, pursuant to the powers delegated to me for and on behalf of the Borough Council of Bolton, hereby declare the street(s) named below, having been made up to the appropriate standard, to be highway(s) maintainable at the public expense and to be recorded as such in the register of adopted streets, as of 2 March 2026.

This adoption is pursuant to Section 38 of the Highways Act 1980.

SCHEDULE

<i>Item no.</i>	<i>Name of Street & USRN</i>	<i>Description</i>	<i>Approximate Length</i>
1	WINTERBOURNE DRIVE, WESTHOUGHTON USRN: 3406694	From its junction with Bolton Road, for an approximate distance of 200 metres in an east and south-easterly direction. Including 2 link footpaths at its easterly end. An area as shown on drawing number 311134-ADP1	200 metres
2	SPINNEY WAY, WESTHOUGHTON USRN: 3406695	From its junction with Winterbourne Drive, for an approximate distance of 184 metres in a north and north-easterly direction. Including 2 link footpaths. An area as shown on drawing number 311134-ADP2	209 metres
3	HAZELING LANE, WESTHOUGHTON USRN: 3406696	From a point 19 metres south of its junction with Loke Lane, for an approximate distance of 114 metres in a northerly direction. Including the link footpath at its northern end. An area as shown on drawing number 311134-ADP3	114 metres
4	LOKE LANE, WESTHOUGHTON USRN: 3406697	From its junction with Winterbourne Drive to its junction with Hazeling Lane. An area as shown on drawing number 311134-ADP4	71 metres

5	DIMPLE STILL CLOSE, WESTHOUGHTON USRN: 3406698	From its junction with Spinney Way, for an approximate distance of 19 metres in an easterly direction to its cul-de-sac end. An area as shown on drawing number 311134-ADP5	19 metres
---	--	--	-----------

SIGNED:



DATE:


17 March 2026

.....

Dwayne Lowe CEng FCIHT FIHE
Deputy Director of Place

Highways & Engineering Division
Paderborn House
Civic Centre
Bolton BL1 1UA

**Bolton
Council**

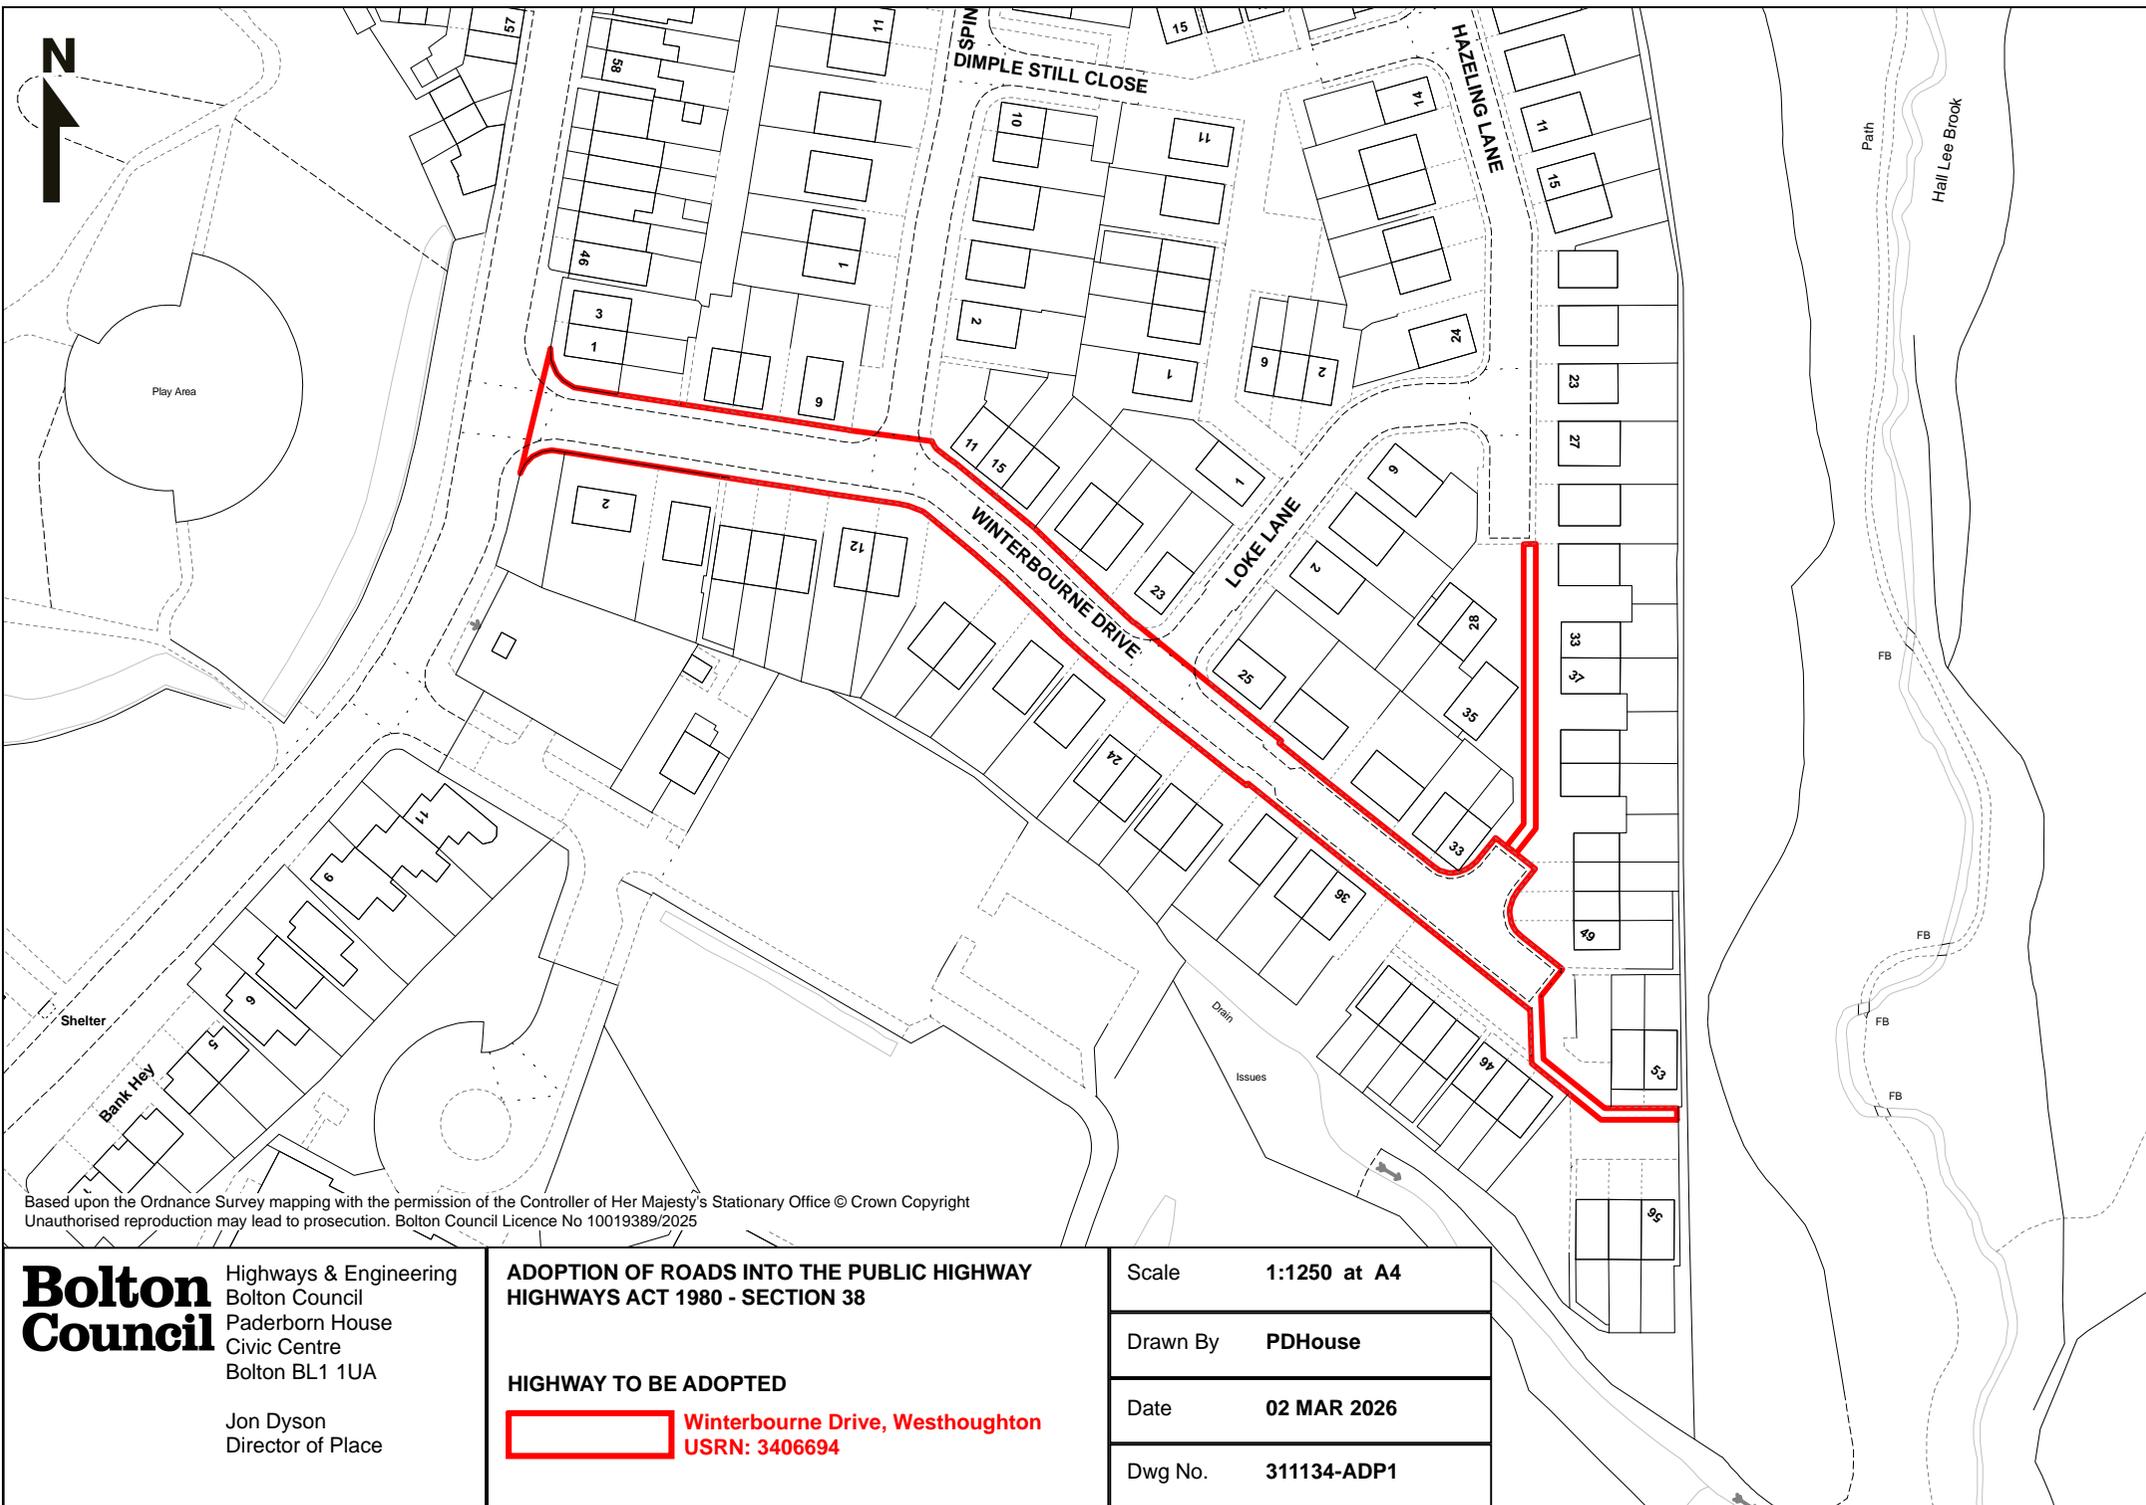

Based upon the Ordnance Survey mapping with the permission of the Controller of Her Majesty's Stationary Office © Crown Copyright
 Unauthorised reproduction may lead to prosecution. Bolton Council Licence No 10019389/2025


Bolton Council Highways & Engineering
 Bolton Council
 Paderborn House
 Civic Centre
 Bolton BL1 1UA

Jon Dyson
 Director of Place

**ADOPTION OF ROADS INTO THE PUBLIC HIGHWAY
 HIGHWAYS ACT 1980 - SECTION 38**

HIGHWAY TO BE ADOPTED
 **Winterbourne Drive, Westhoughton**
USRN: 3406694

Scale	1:1250 at A4
Drawn By	PDHouse
Date	02 MAR 2026
Dwg No.	311134-ADP1

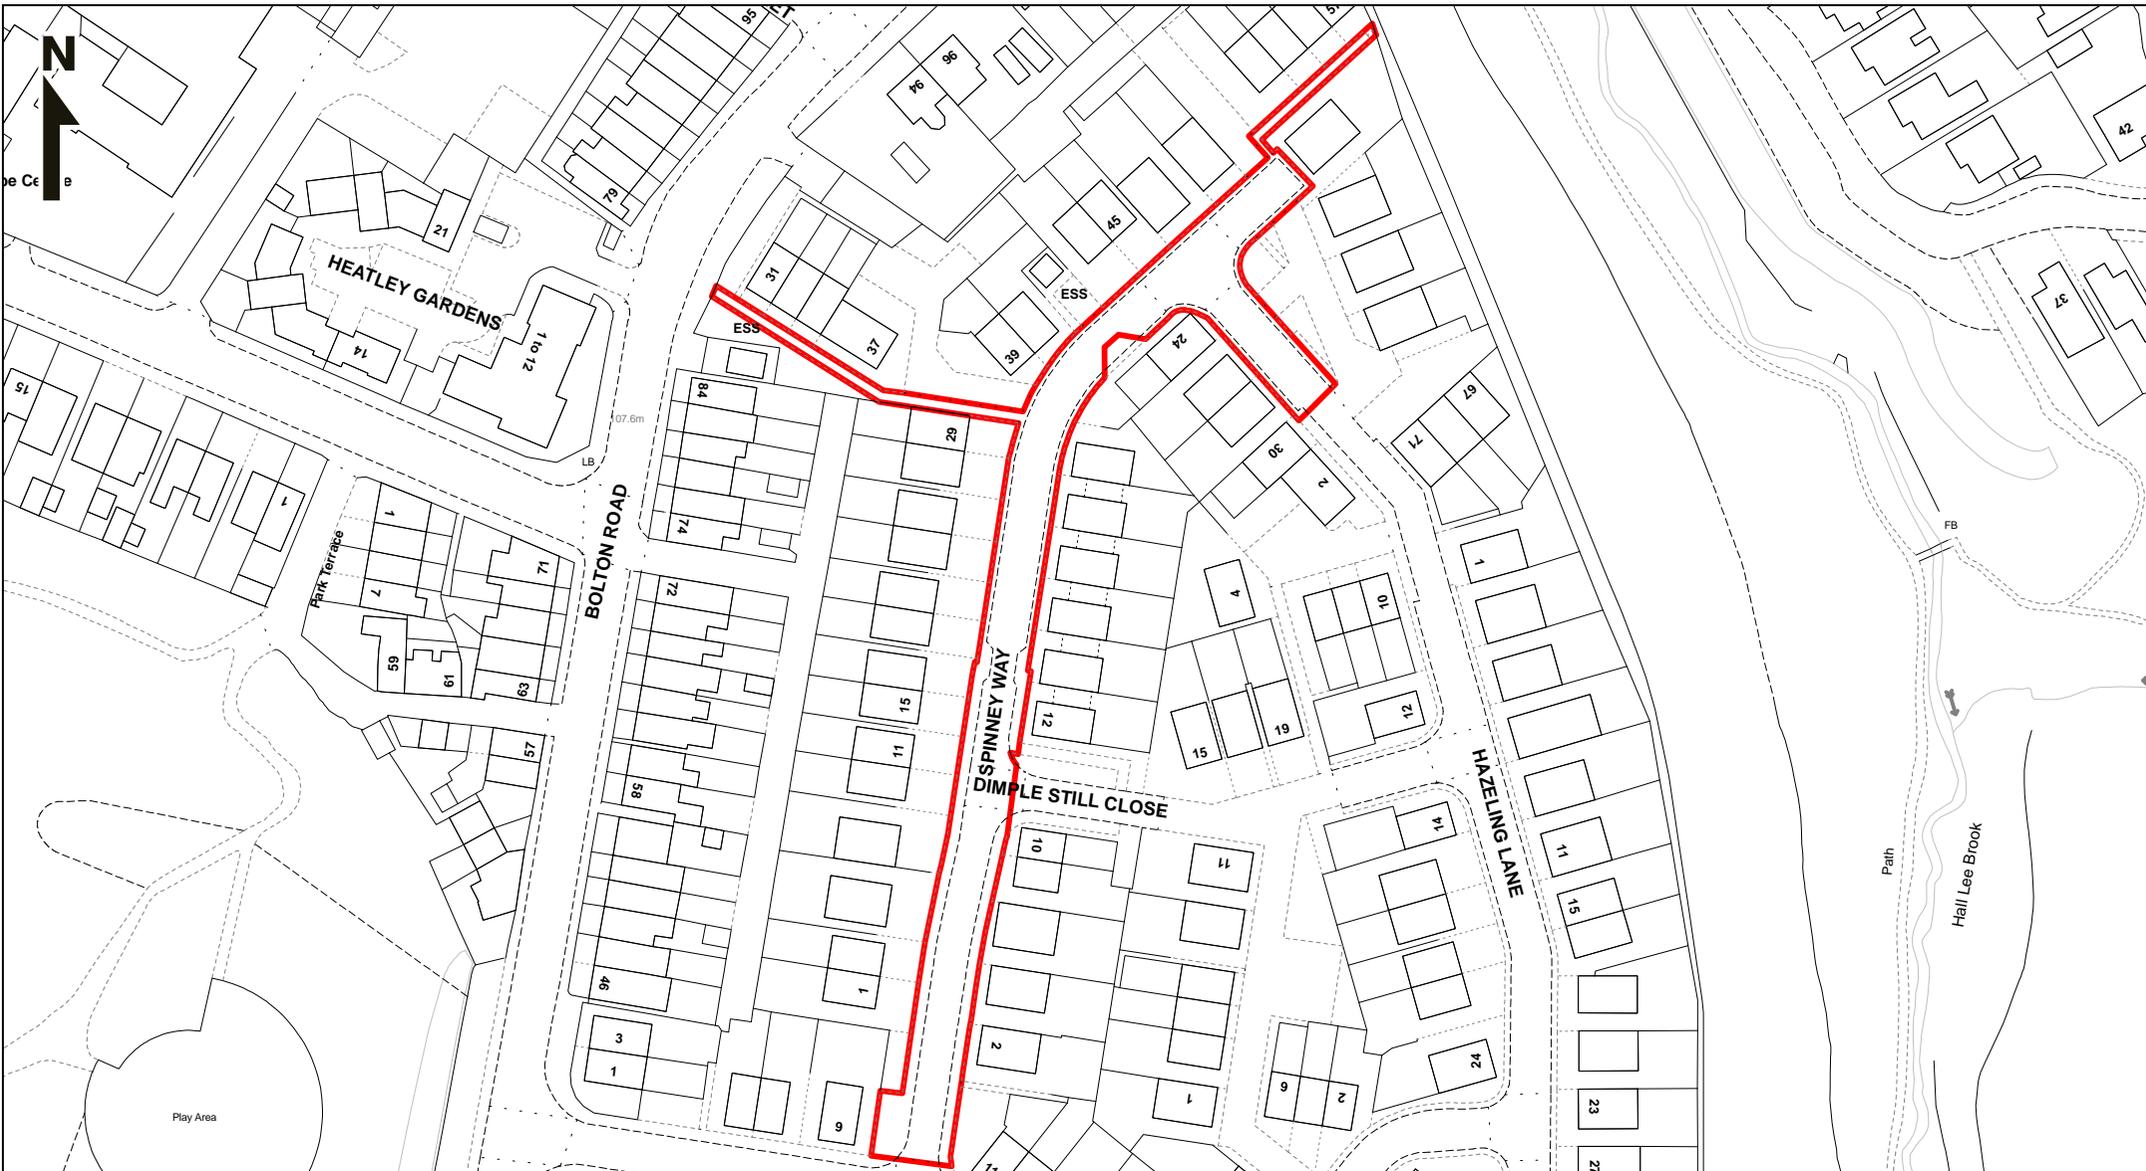

Based upon the Ordnance Survey mapping with the permission of the Controller of Her Majesty's Stationary Office © Crown Copyright. Unauthorised reproduction may lead to prosecution. Bolton Council Licence No 10019389/2025

Bolton Council

Highways & Engineering
Bolton Council
Paderborn House
Civic Centre
Bolton BL1 1UA

Jon Dyson
Director of Place

**ADOPTION OF ROADS INTO THE PUBLIC HIGHWAY
HIGHWAYS ACT 1980 - SECTION 38**

HIGHWAY TO BE ADOPTED


 **Spinney Way, Westthoughton
USRN: 3406695**

Scale **1:1250 at A4**

Drawn By **PDHouse**

Date **02 MAR 2026**

Dwg No. **311134-ADP2**

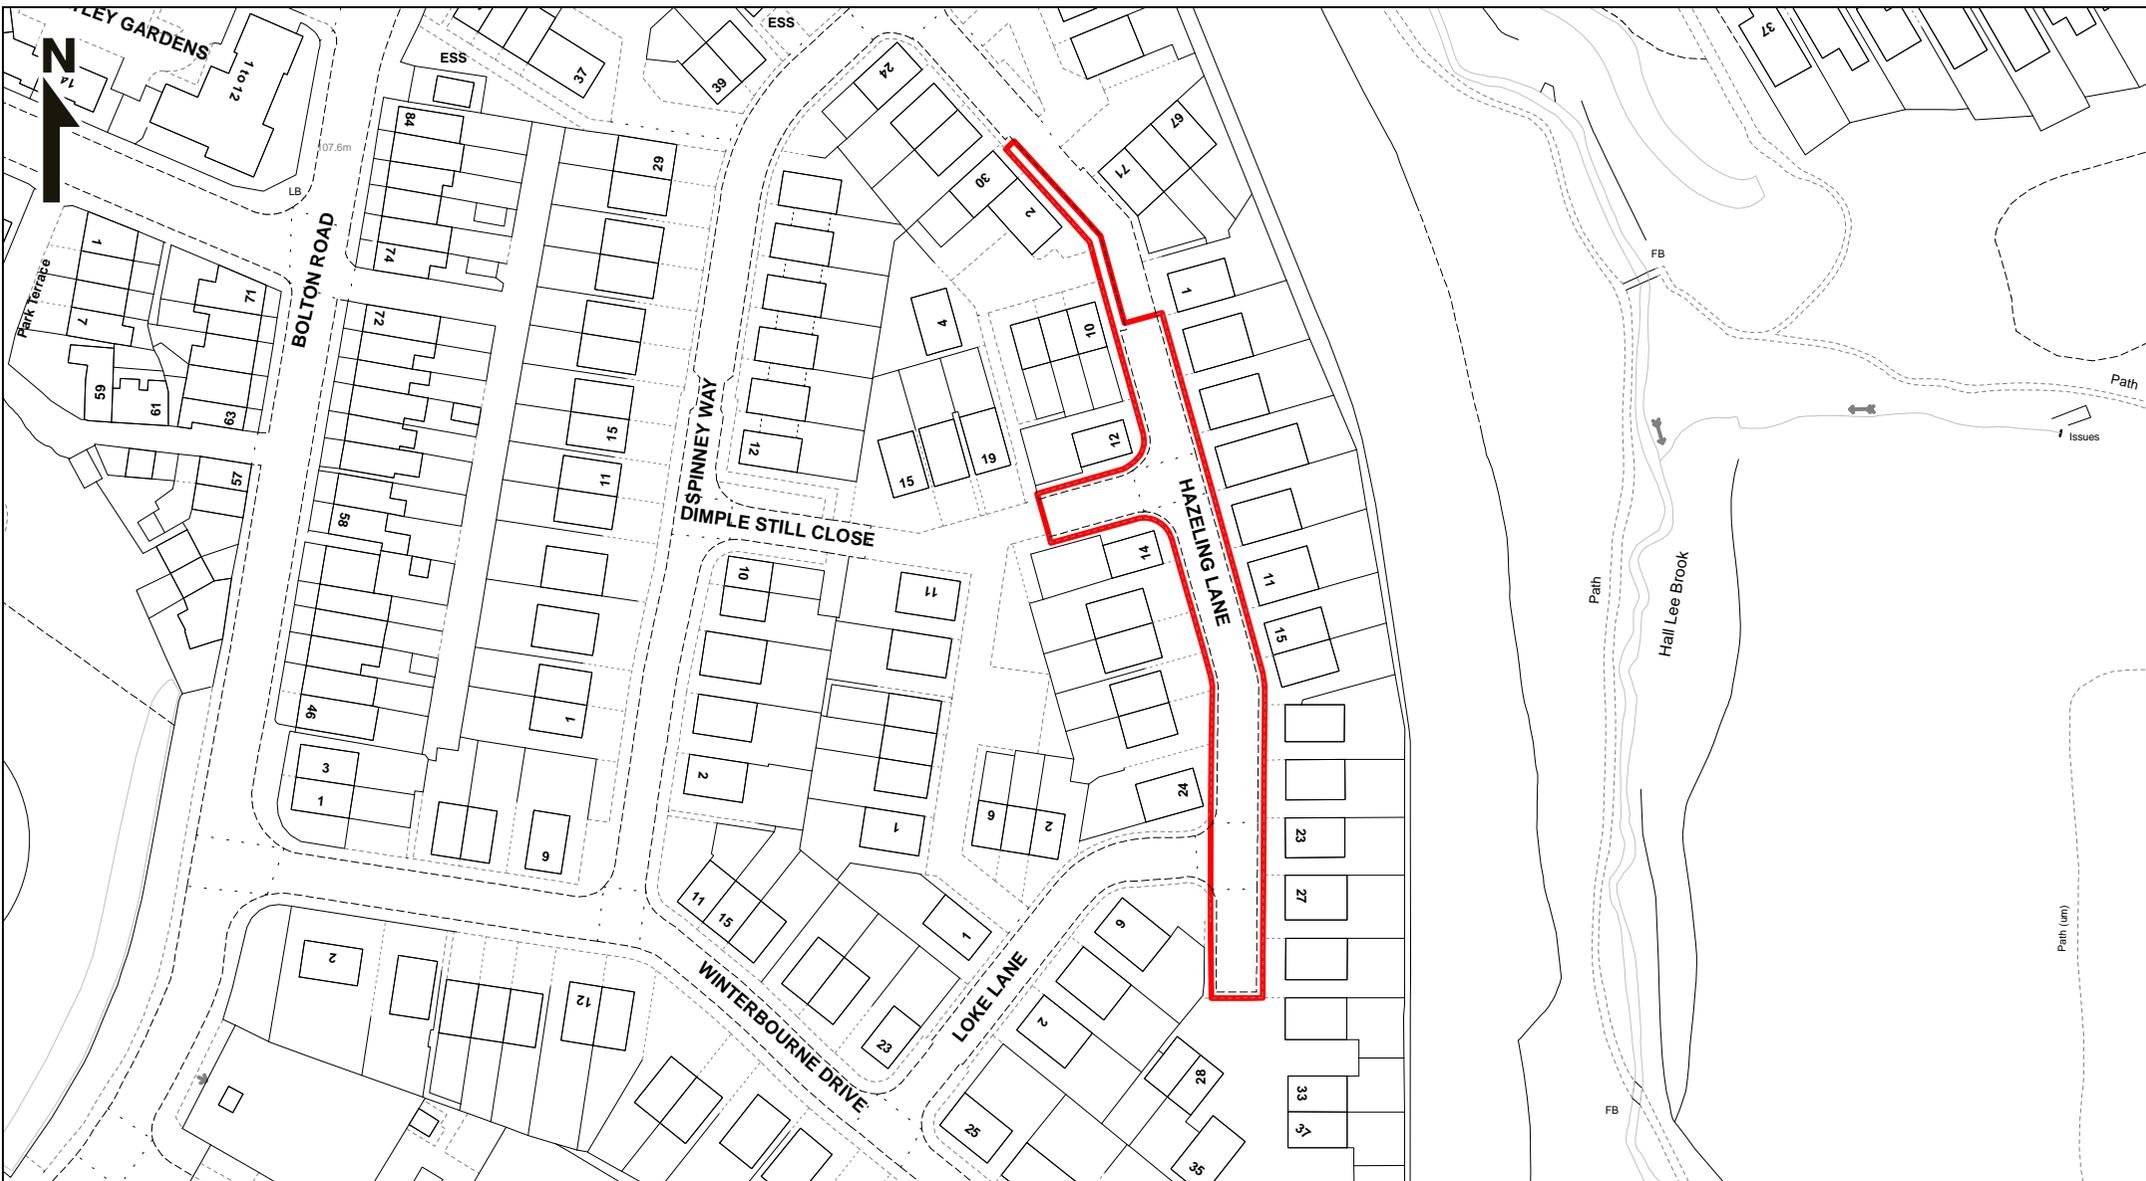

Based upon the Ordnance Survey mapping with the permission of the Controller of Her Majesty's Stationary Office © Crown Copyright
 Unauthorised reproduction may lead to prosecution. Bolton Council Licence No 10019389/2025

Bolton Council

Highways & Engineering
 Bolton Council
 Paderborn House
 Civic Centre
 Bolton BL1 1UA


Jon Dyson
 Director of Place

**ADOPTION OF ROADS INTO THE PUBLIC HIGHWAY
 HIGHWAYS ACT 1980 - SECTION 38**

HIGHWAY TO BE ADOPTED

 **Hazelning Lane, Westthoughton
 USRN: 3406696**

Scale	1:1250 at A4
Drawn By	PDHouse
Date	02 MAR 2026
Dwg No.	311134-ADP3

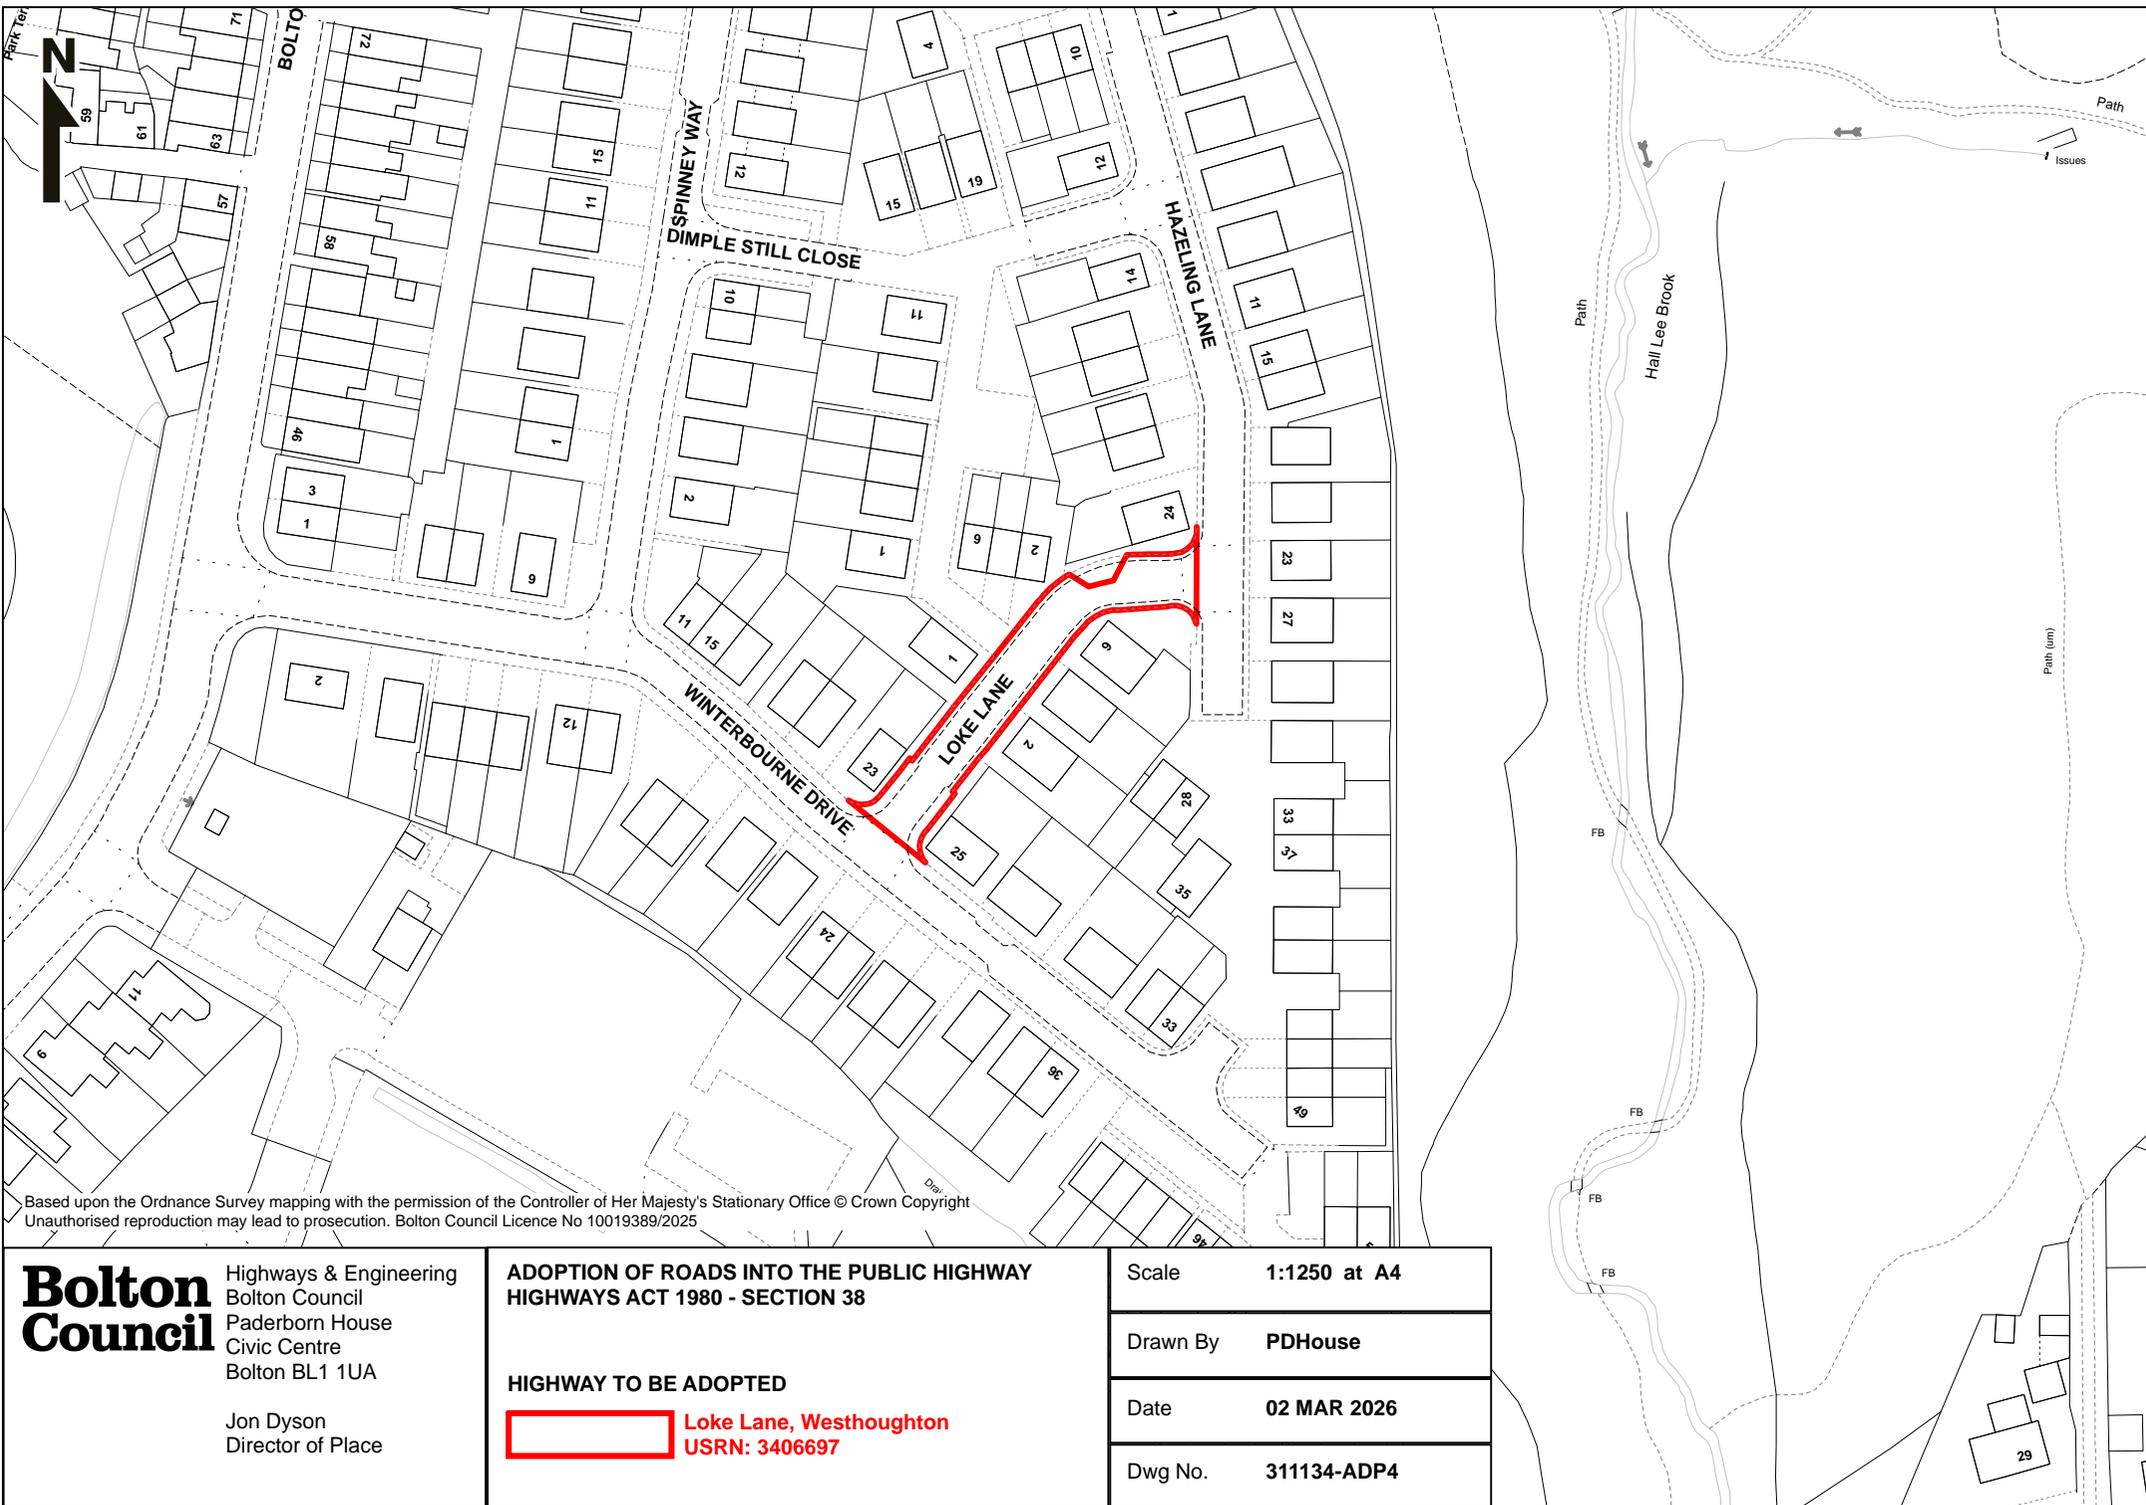

Based upon the Ordnance Survey mapping with the permission of the Controller of Her Majesty's Stationary Office © Crown Copyright
 Unauthorised reproduction may lead to prosecution. Bolton Council Licence No 10019389/2025

Bolton Council Highways & Engineering
 Bolton Council
 Paderborn House
 Civic Centre
 Bolton BL1 1UA


Jon Dyson
 Director of Place

**ADOPTION OF ROADS INTO THE PUBLIC HIGHWAY
 HIGHWAYS ACT 1980 - SECTION 38**

HIGHWAY TO BE ADOPTED

**Loke Lane, Westthoughton
 USRN: 3406697**

Scale	1:1250 at A4
Drawn By	PDHouse
Date	02 MAR 2026
Dwg No.	311134-ADP4

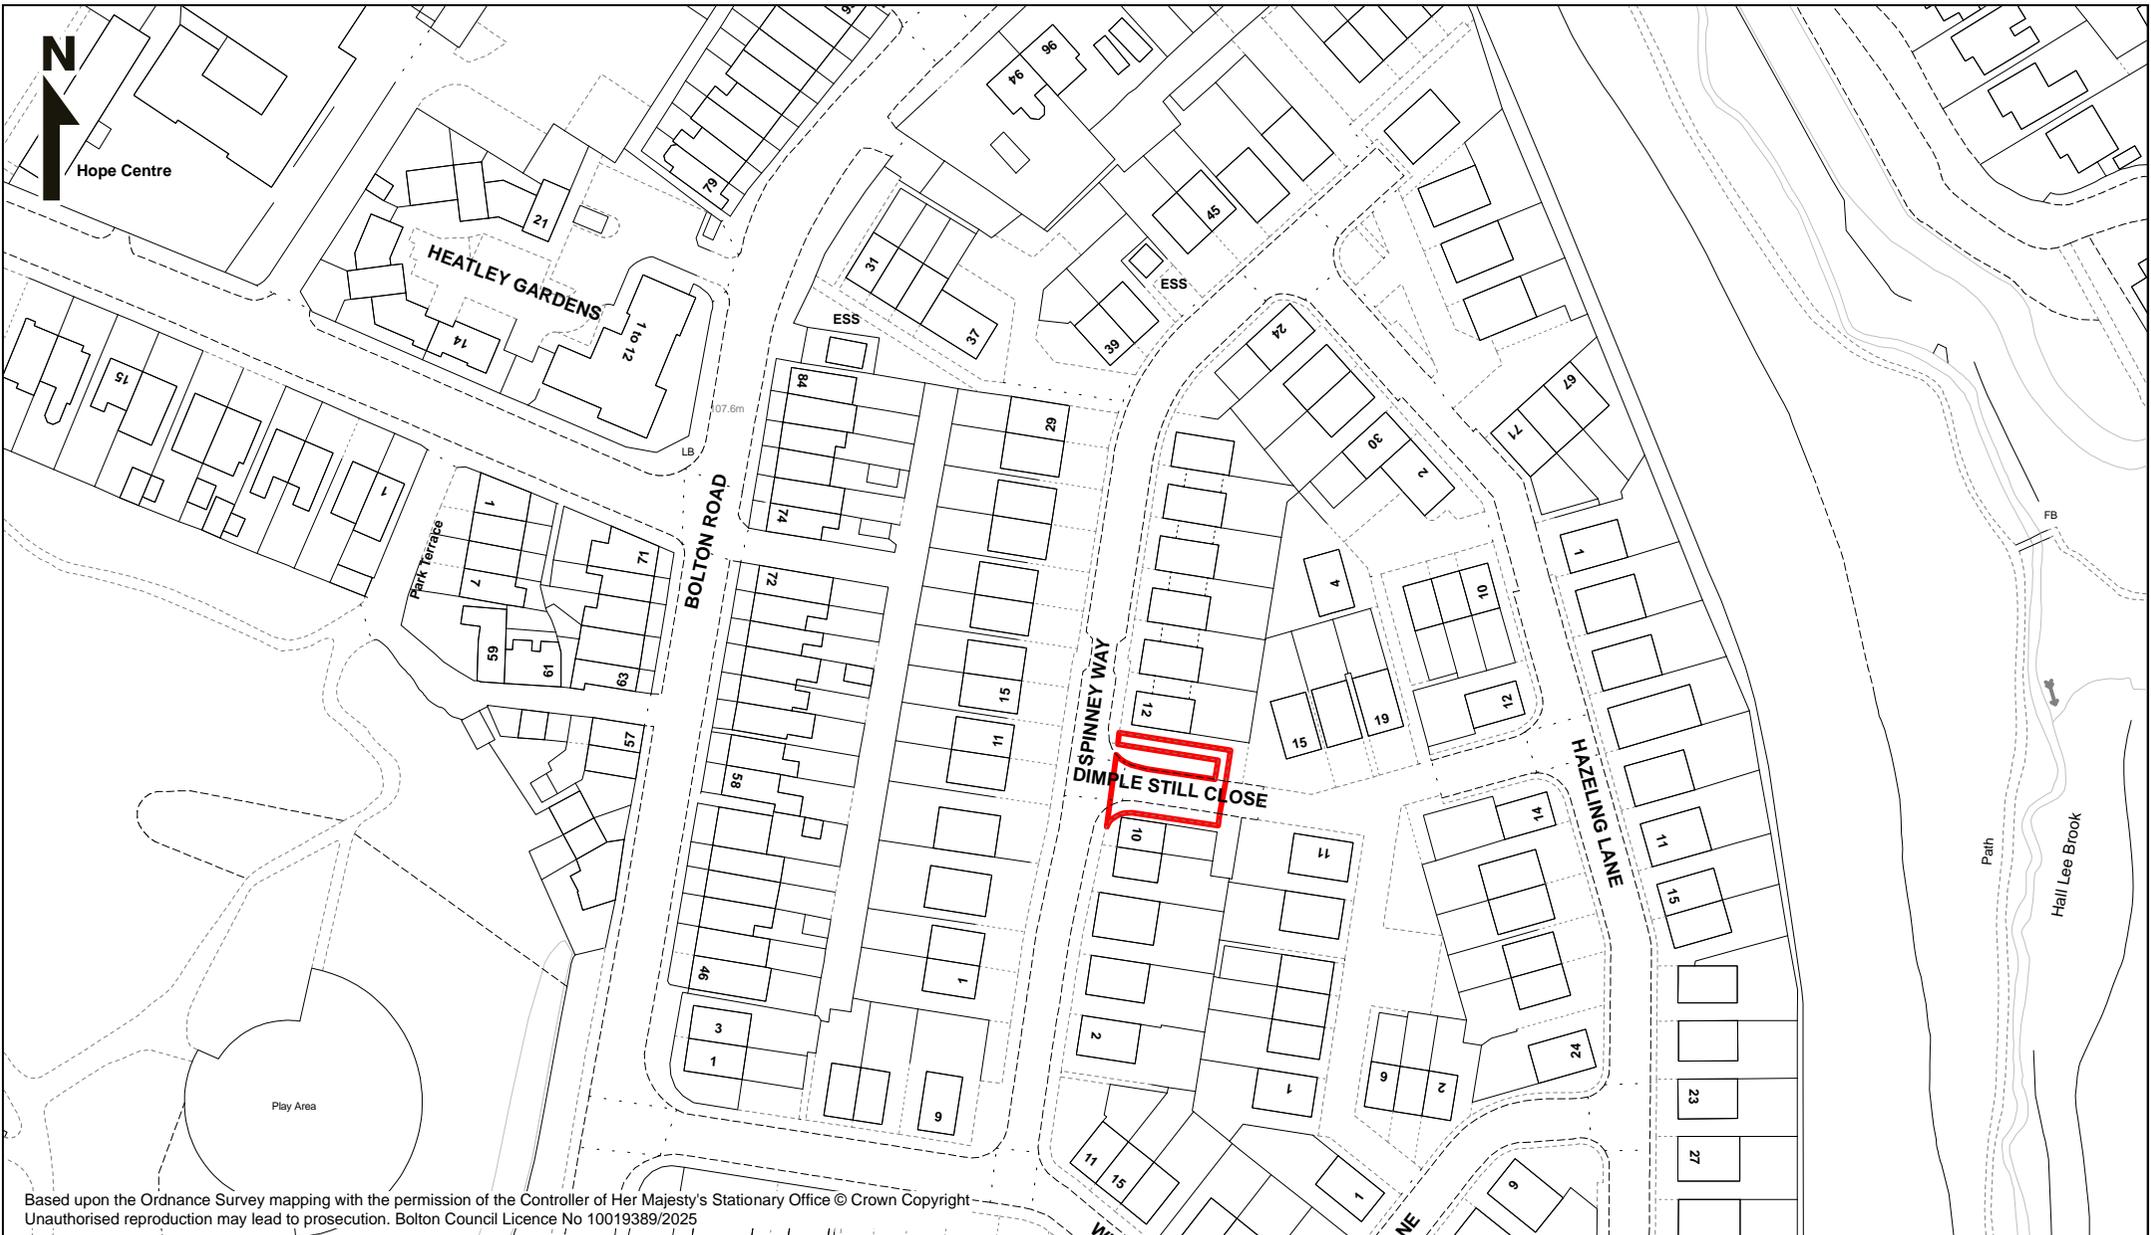

Based upon the Ordnance Survey mapping with the permission of the Controller of Her Majesty's Stationary Office © Crown Copyright
 Unauthorised reproduction may lead to prosecution. Bolton Council Licence No 10019389/2025

Bolton Council

Highways & Engineering
 Bolton Council
 Paderborn House
 Civic Centre
 Bolton BL1 1UA

Jon Dyson
 Director of Place

**ADOPTION OF ROADS INTO THE PUBLIC HIGHWAY
 HIGHWAYS ACT 1980 - SECTION 38**

HIGHWAY TO BE ADOPTED

 **Dimple Still Close, Westthoughton
 USRN: 3406698**

Scale **1:1250 at A4**

Drawn By **PDHouse**

Date **02 MAR 2026**

Dwg No. **311134-ADP5**