


SLACK FOLD LANE TEMPORARY CLOSURE

THE BOROUGH COUNCIL OF BOLTON
ROAD TRAFFIC REGULATION ACT 1984 S.14

The Council intends to make an order, operative from 20 April 2026 for 1 week approx, the effect of which will be to prohibit all traffic from proceeding on Slack Fold Lane for its full length to allow resurfacing works to take place. Alternate route will be via Plodder Lane, Smethurst Lane, Sapling Road, Morris Green Lane. The Order will end after 18 months or on completion of the works whichever first occurs.

Bolton Council. 30 March 2026.

[bolton.gov.uk/trafficorders](https://www.bolton.gov.uk/trafficorders)

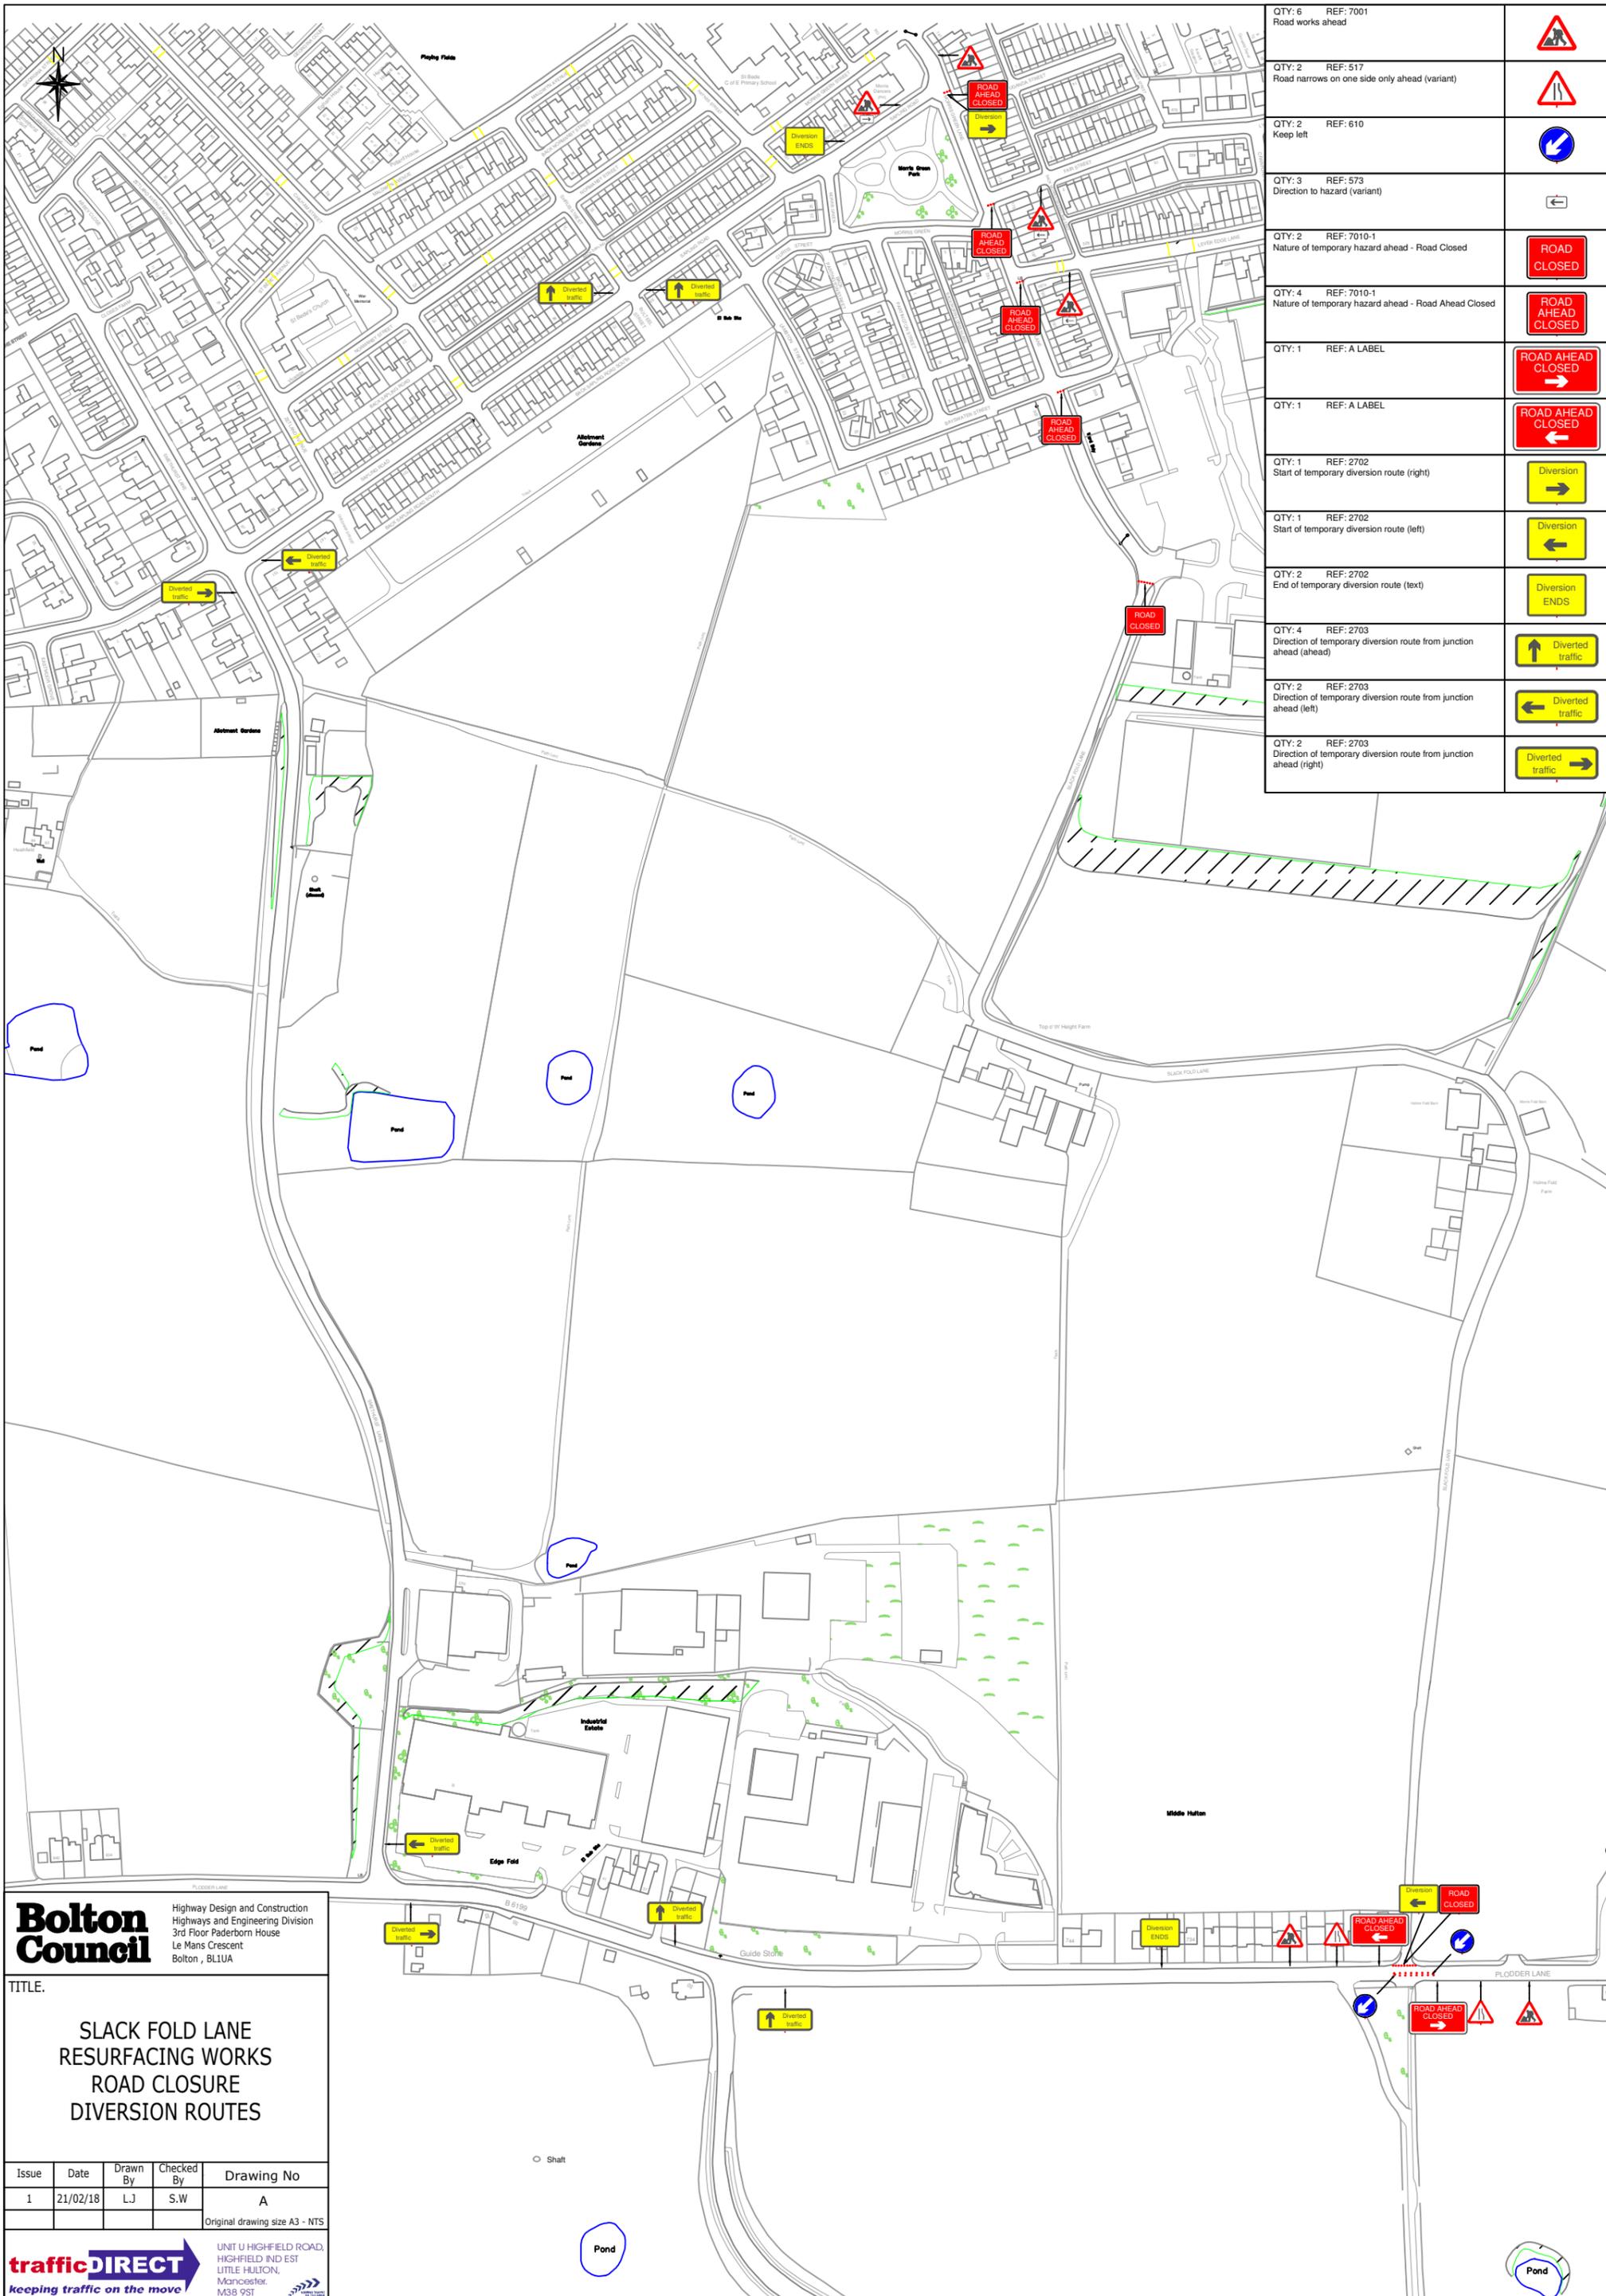

QTY: 6	REF: 7001	Road works ahead	
QTY: 2	REF: 517	Road narrows on one side only ahead (variant)	
QTY: 2	REF: 610	Keep left	
QTY: 3	REF: 573	Direction to hazard (variant)	
QTY: 2	REF: 7010-1	Nature of temporary hazard ahead - Road Closed	
QTY: 4	REF: 7010-1	Nature of temporary hazard ahead - Road Ahead Closed	
QTY: 1	REF: A LABEL		
QTY: 1	REF: A LABEL		
QTY: 1	REF: 2702	Start of temporary diversion route (right)	
QTY: 1	REF: 2702	Start of temporary diversion route (left)	
QTY: 2	REF: 2702	End of temporary diversion route (text)	
QTY: 4	REF: 2703	Direction of temporary diversion route from junction ahead (ahead)	
QTY: 2	REF: 2703	Direction of temporary diversion route from junction ahead (left)	
QTY: 2	REF: 2703	Direction of temporary diversion route from junction ahead (right)	

Bolton Council
 Highway Design and Construction
 Highways and Engineering Division
 3rd Floor Paderborn House
 Le Mans Crescent
 Bolton, BL1UA

TITLE:
**SLACK FOLD LANE
 RESURFACING WORKS
 ROAD CLOSURE
 DIVERSION ROUTES**

Issue	Date	Drawn By	Checked By	Drawing No
1	21/02/18	L.J	S.W	A

Original drawing size A3 - NTS

trafficDIRECT
 keeping traffic on the move

UNIT 11 HIGHFIELD ROAD,
 HIGHFIELD IND EST
 LITTLE HULTON,
 Manchester,
 M38 9ST