



## **ELLESMERE ROAD TEMPORARY CLOSURE**

THE BOROUGH COUNCIL OF BOLTON  
ROAD TRAFFIC REGULATION ACT 1984 S.14

The Council intends to make an order, operative from 21 April 2026 for 1 day approx, the effect of which will be to prohibit all traffic from proceeding on Ellesmere Road from Girvan Close to Garfield St to allow telecoms work to take place. Alternative route will be via Mars Ave. The Order will end after 18 months or on completion of the works whichever first occurs.

Bolton Council. 31 March 2026.  
**[bolton.gov.uk/trafficorders](https://www.bolton.gov.uk/trafficorders)**

<b>KEY</b>	01 	02 	04 	06 	08 	10 	12 	14 	16 
1A 		03 	05 	07 	09 	11 	13 	15 	17 
									18 
									19 
									20 
									21 

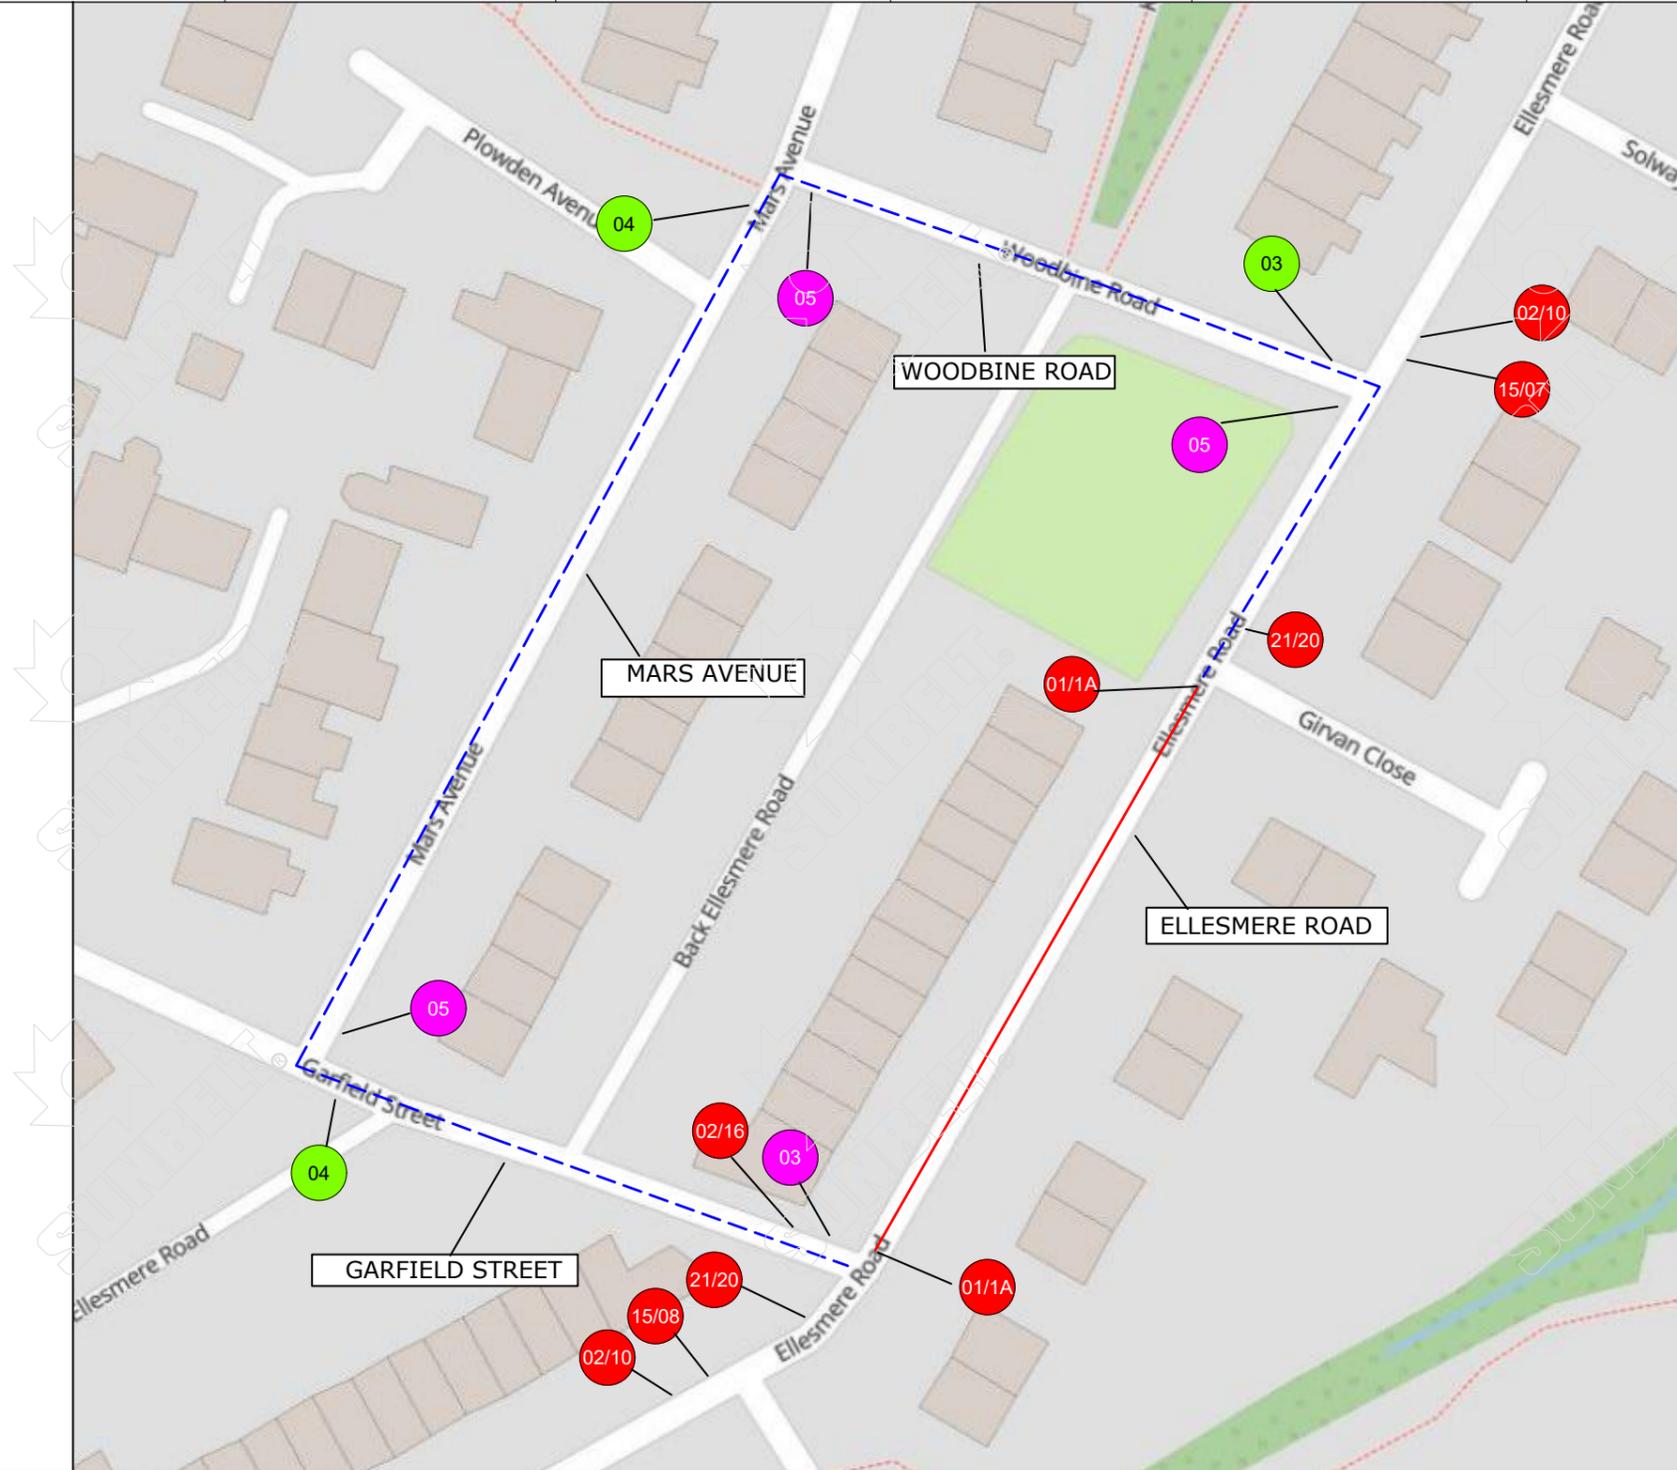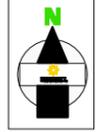

ROAD CLOSURE

DIVERSION ROUTE

CLOCKWISE ROUTE

ANTI-CLOCKWISE ROUTE

ROAD CLOSURE LENGTH 60 METRES

ROAD CLOSURE WIDTH 5 METRES


Contract No	186-S009604	Client: <b>OPENREACH</b>
Date	30/09/2025	Site Location / Drawing Title
Drawn by	BO/878	62 ELLESMERE RD DAUBHILL
Approved By	TB/186	BOLTON BL3 3JT
Purpose of works	TELECOM WORKS	
Version Number	01	
Amended By	xxxxxxxxx	
Amendment Date	xx/xx/xxxx	Scale
Sheet No	1 of 1	OS Licence No
		NOT TO SCALE
		000000000000

Note  
 1. All equipment shall be approved and shall comply with the Department Of Transport specification MCE0111. This drawing does not show the normal road works signage that will be required as per Chapter 8.  
 2. All signs to be in accordance with TSGRD 2002 and to minimum class retroreflective.  
 3. Minimum height of lettering to be 60mm and sign boards to be 1000mm (750mm where appropriate).

The information in this drawing may not be copied or used by third parties without written consent from Sunbelt Rentals Ltd (Traffic Management).  
 This layout is for installation by NRSWA, Lantra 12A,12B,12C,12D qualified persons.  
 All works shall be in accordance with Safety at Street Works and Road Works, A Code of Practice 2013 & Chapter 8

TO BE INSTALLED AT CLOSURE POINTS

**THIS DOCUMENT IS UNCONTROLLED WHEN PRINTED**  
 The electronic version of this document is the approved and most current. Any printed version is uncontrolled and may not be current.

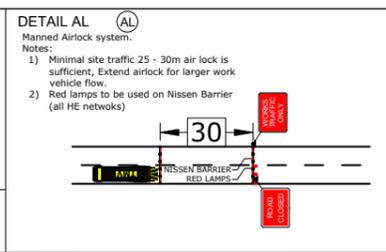

**SUNBELT RENTALS**  
 Sunbelt Rentals UK (Traffic Management)  
 Kemble Airfield Enterprise Park, Cirencester Road,  
 Kemble GL7 6BQ  
 Telephone: 0370 050 0792