


**BOW STREET
TEMPORARY ONE-WAY**

THE BOROUGH COUNCIL OF BOLTON
ROAD TRAFFIC REGULATION ACT 1984 S.14

The Council intends to make an order, operative from 20 April 2026 for 3 days approx, the effect of which will be to implement a one-way traffic restriction on Bow Street from Manor St to Crown St (permitted direction westbound) to allow manhole repairs to take place. Alternate route will be via Bridge St, St Georges St, Kay Street. The Order will end after 18 months or on completion of the works whichever first occurs.

Bolton Council. 30 March 2026.

bolton.gov.uk/trafficorders

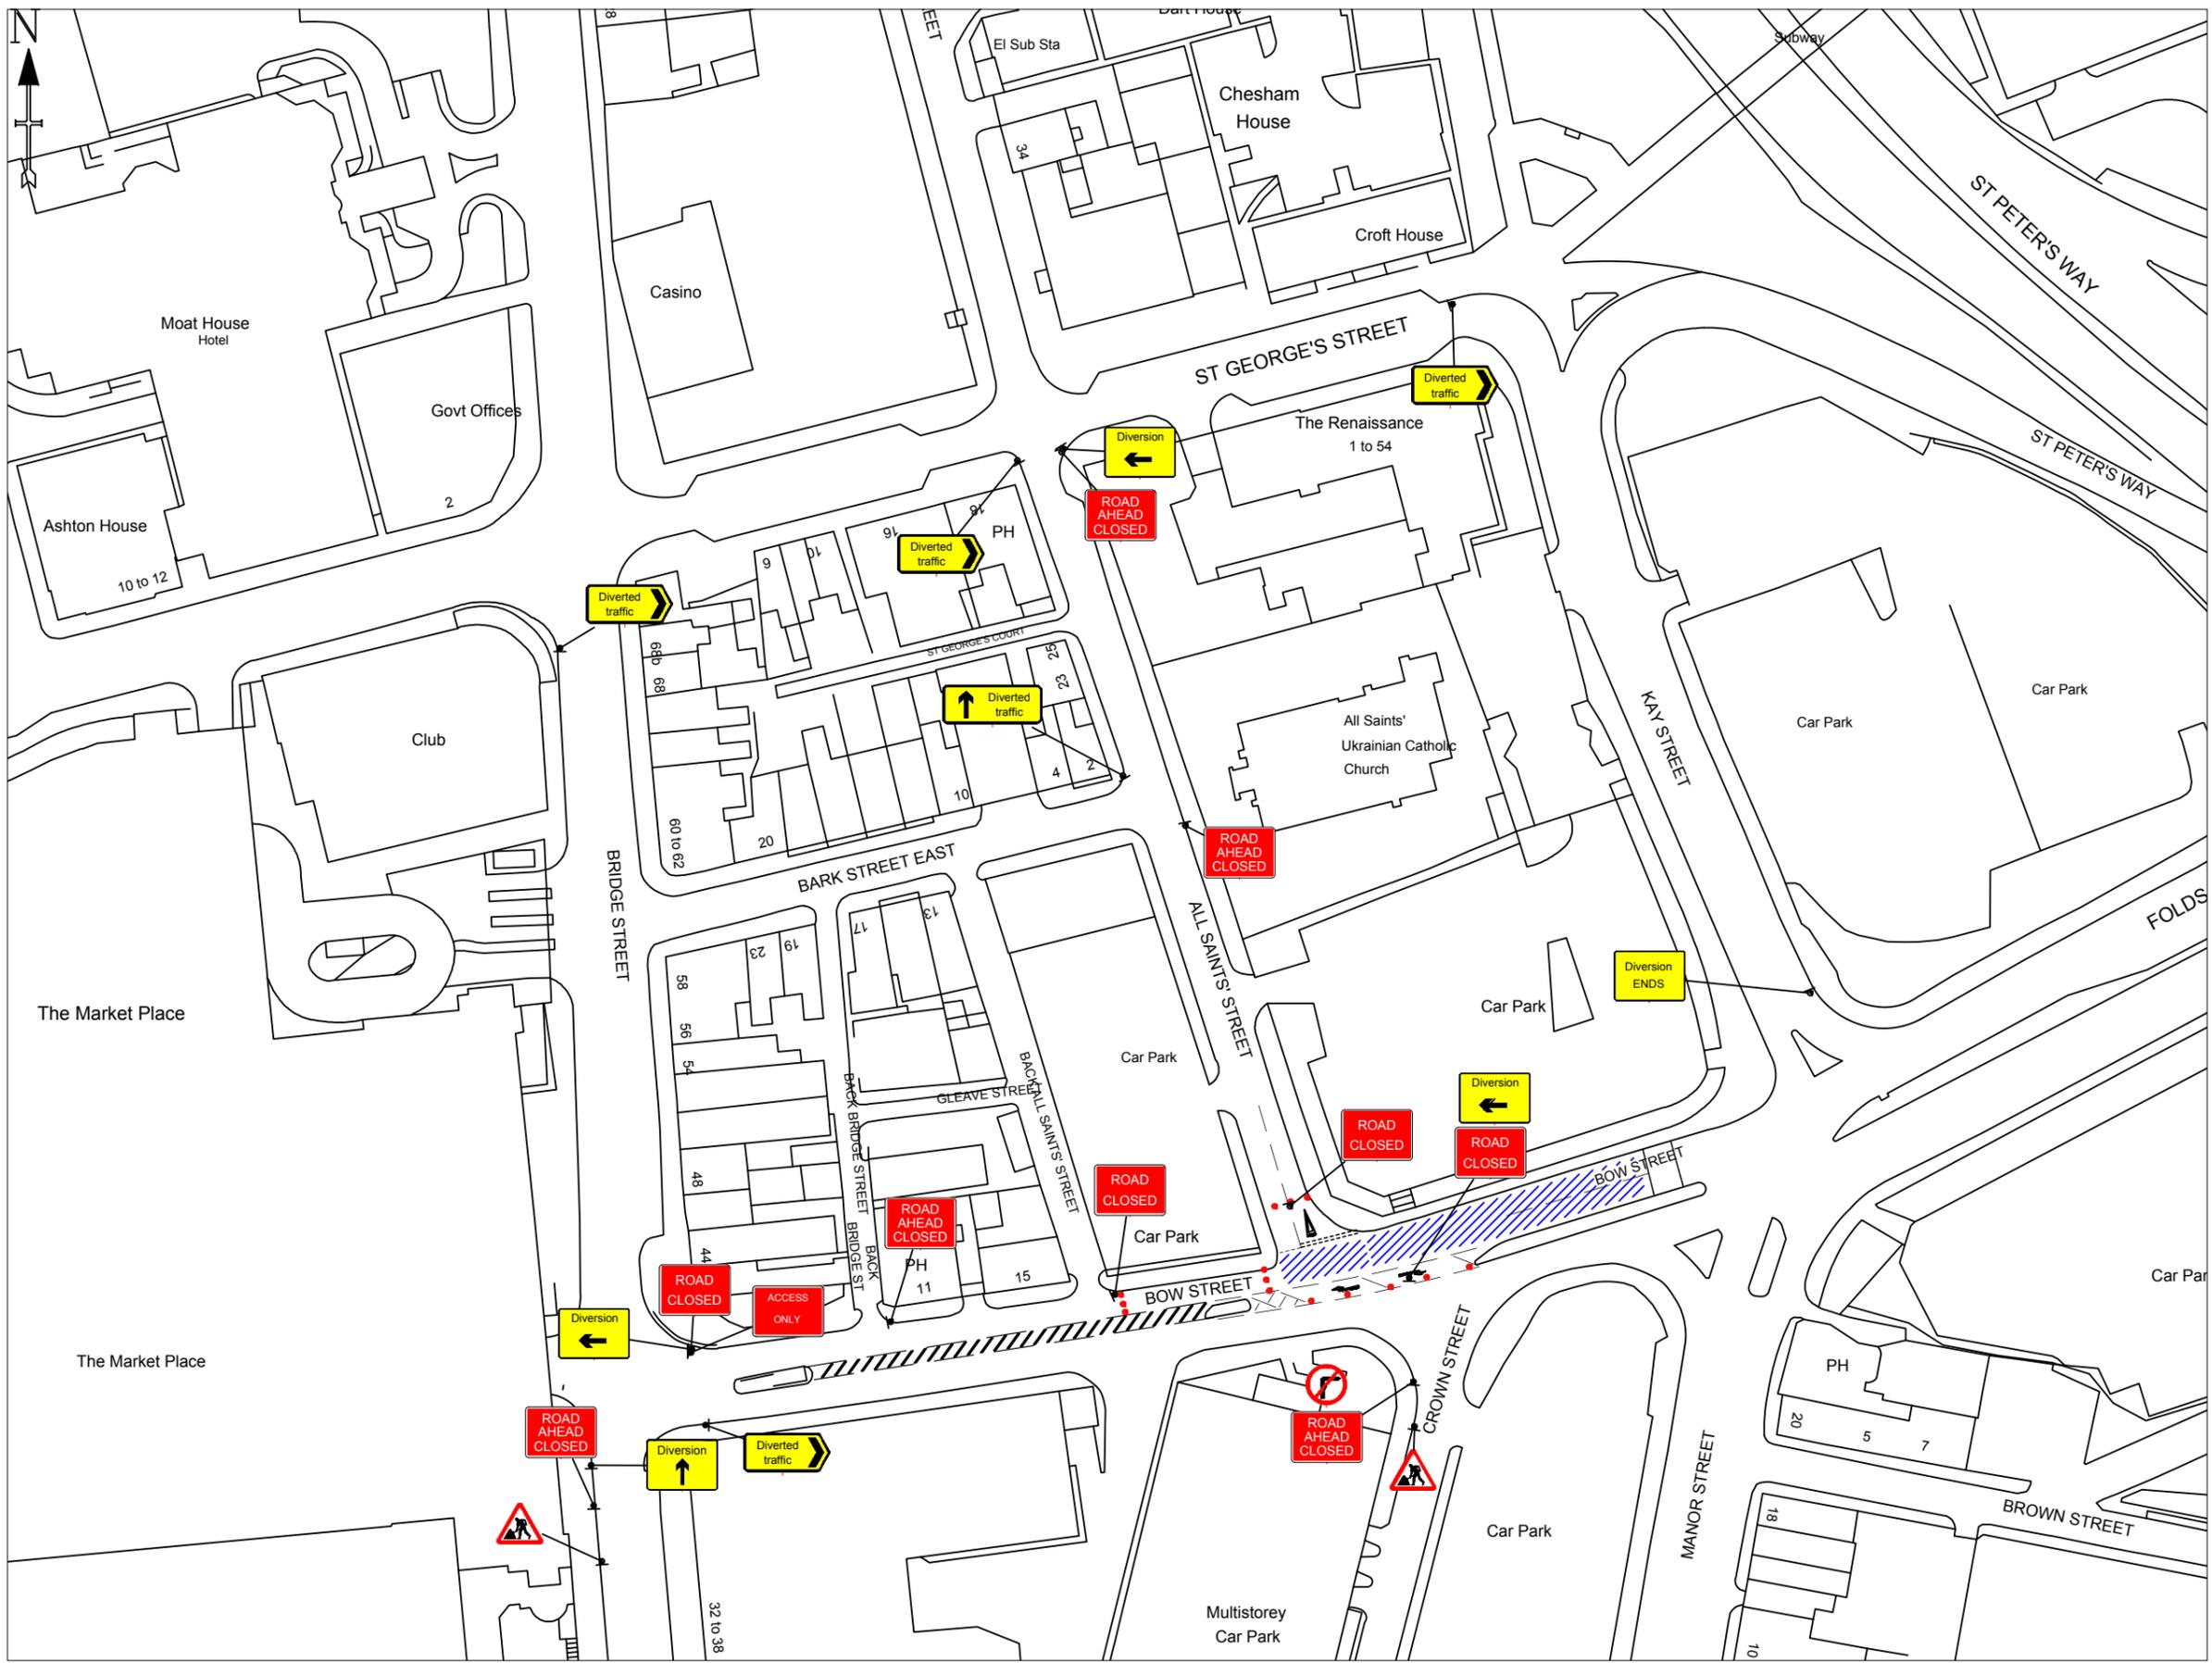

DETAIL B (B)

Single/Dual carriageway 40mph or less - 450mm traffic cones, spacing 1.5m.
 Single/Dual carriageway 50mph or more - 750mm traffic cones, spacing 1.5m.
 Dual carriageway national speed limit - 750mm traffic cones, spacing 1.5m, relaxation 3m.

Notes:
 1) During darkness, warning lights to BS EN 12352:2006 should be provided in accordance with Table A1.3 (Appendix 1).
 2) 45° tapers have 1.5m spacing, no relaxations.
 3) On motorways and NSL AP duals with hard shoulders, 1m cones will be required for both standard and relaxation works for lead tapers and the facing wall of lane changes.

DETAIL D (D)

Single/Dual carriageway 40mph or less - 450mm traffic cones.
 Single/Dual carriageway 50mph or more - 750mm traffic cones.

Notes:
 1) During darkness, warning lights to BS EN 12352:2006 should be provided in accordance with Table A1.3 (Appendix 1).
 2) Detail D applies only to relaxation cases.

	Standard: Normal traffic including buses and HGVs	Restricted: Cars and light vehicles only
Two-way working	6.75 m minimum	5.5 m minimum
Shuttle working	3.25-3.50 m desirable width range 3.0 m absolute minimum	3.25 m desirable minimum width 2.5 m absolute minimum

Specials -



Notes -

DIVERSION ROUTE - BRIDGE ST, ST GEORGES ST, KAY ST, BOW ST

KEY

- Traffic sign
- Traffic cone
- Traffic signals to Diagram 3000.1
- Working Space
- Pedestrian Barrier

TEMPORARY TRAFFIC MANAGEMENT
30 MPH

Issue	Date
1	13.01.26
Drawn By	MM

ROAD CLOSURE + DIVERSION
ALL SAINTS ST & BOW ST BL1 1TU

Original drawing size A3 - NTS
 Drawing Ref: 5500320601