


BRIDGEMAN STREET TEMPORARY CLOSURE

THE BOROUGH COUNCIL OF BOLTON
ROAD TRAFFIC REGULATION ACT 1984 S.14


The Council intends to make an order, operative on 11 May 2026 for 5 days approx, the effect of which will be to prohibit all traffic from proceeding on Bridgeman Street from Barbara St to Caroline St to allow electricity works to take place. Alternate route will be via Essingdon St. The Order will end after 18 months or on completion of the works whichever first occurs.

Bolton Council. 4 May 2026.
[bolton.gov.uk/trafficorders](https://www.bolton.gov.uk/trafficorders)

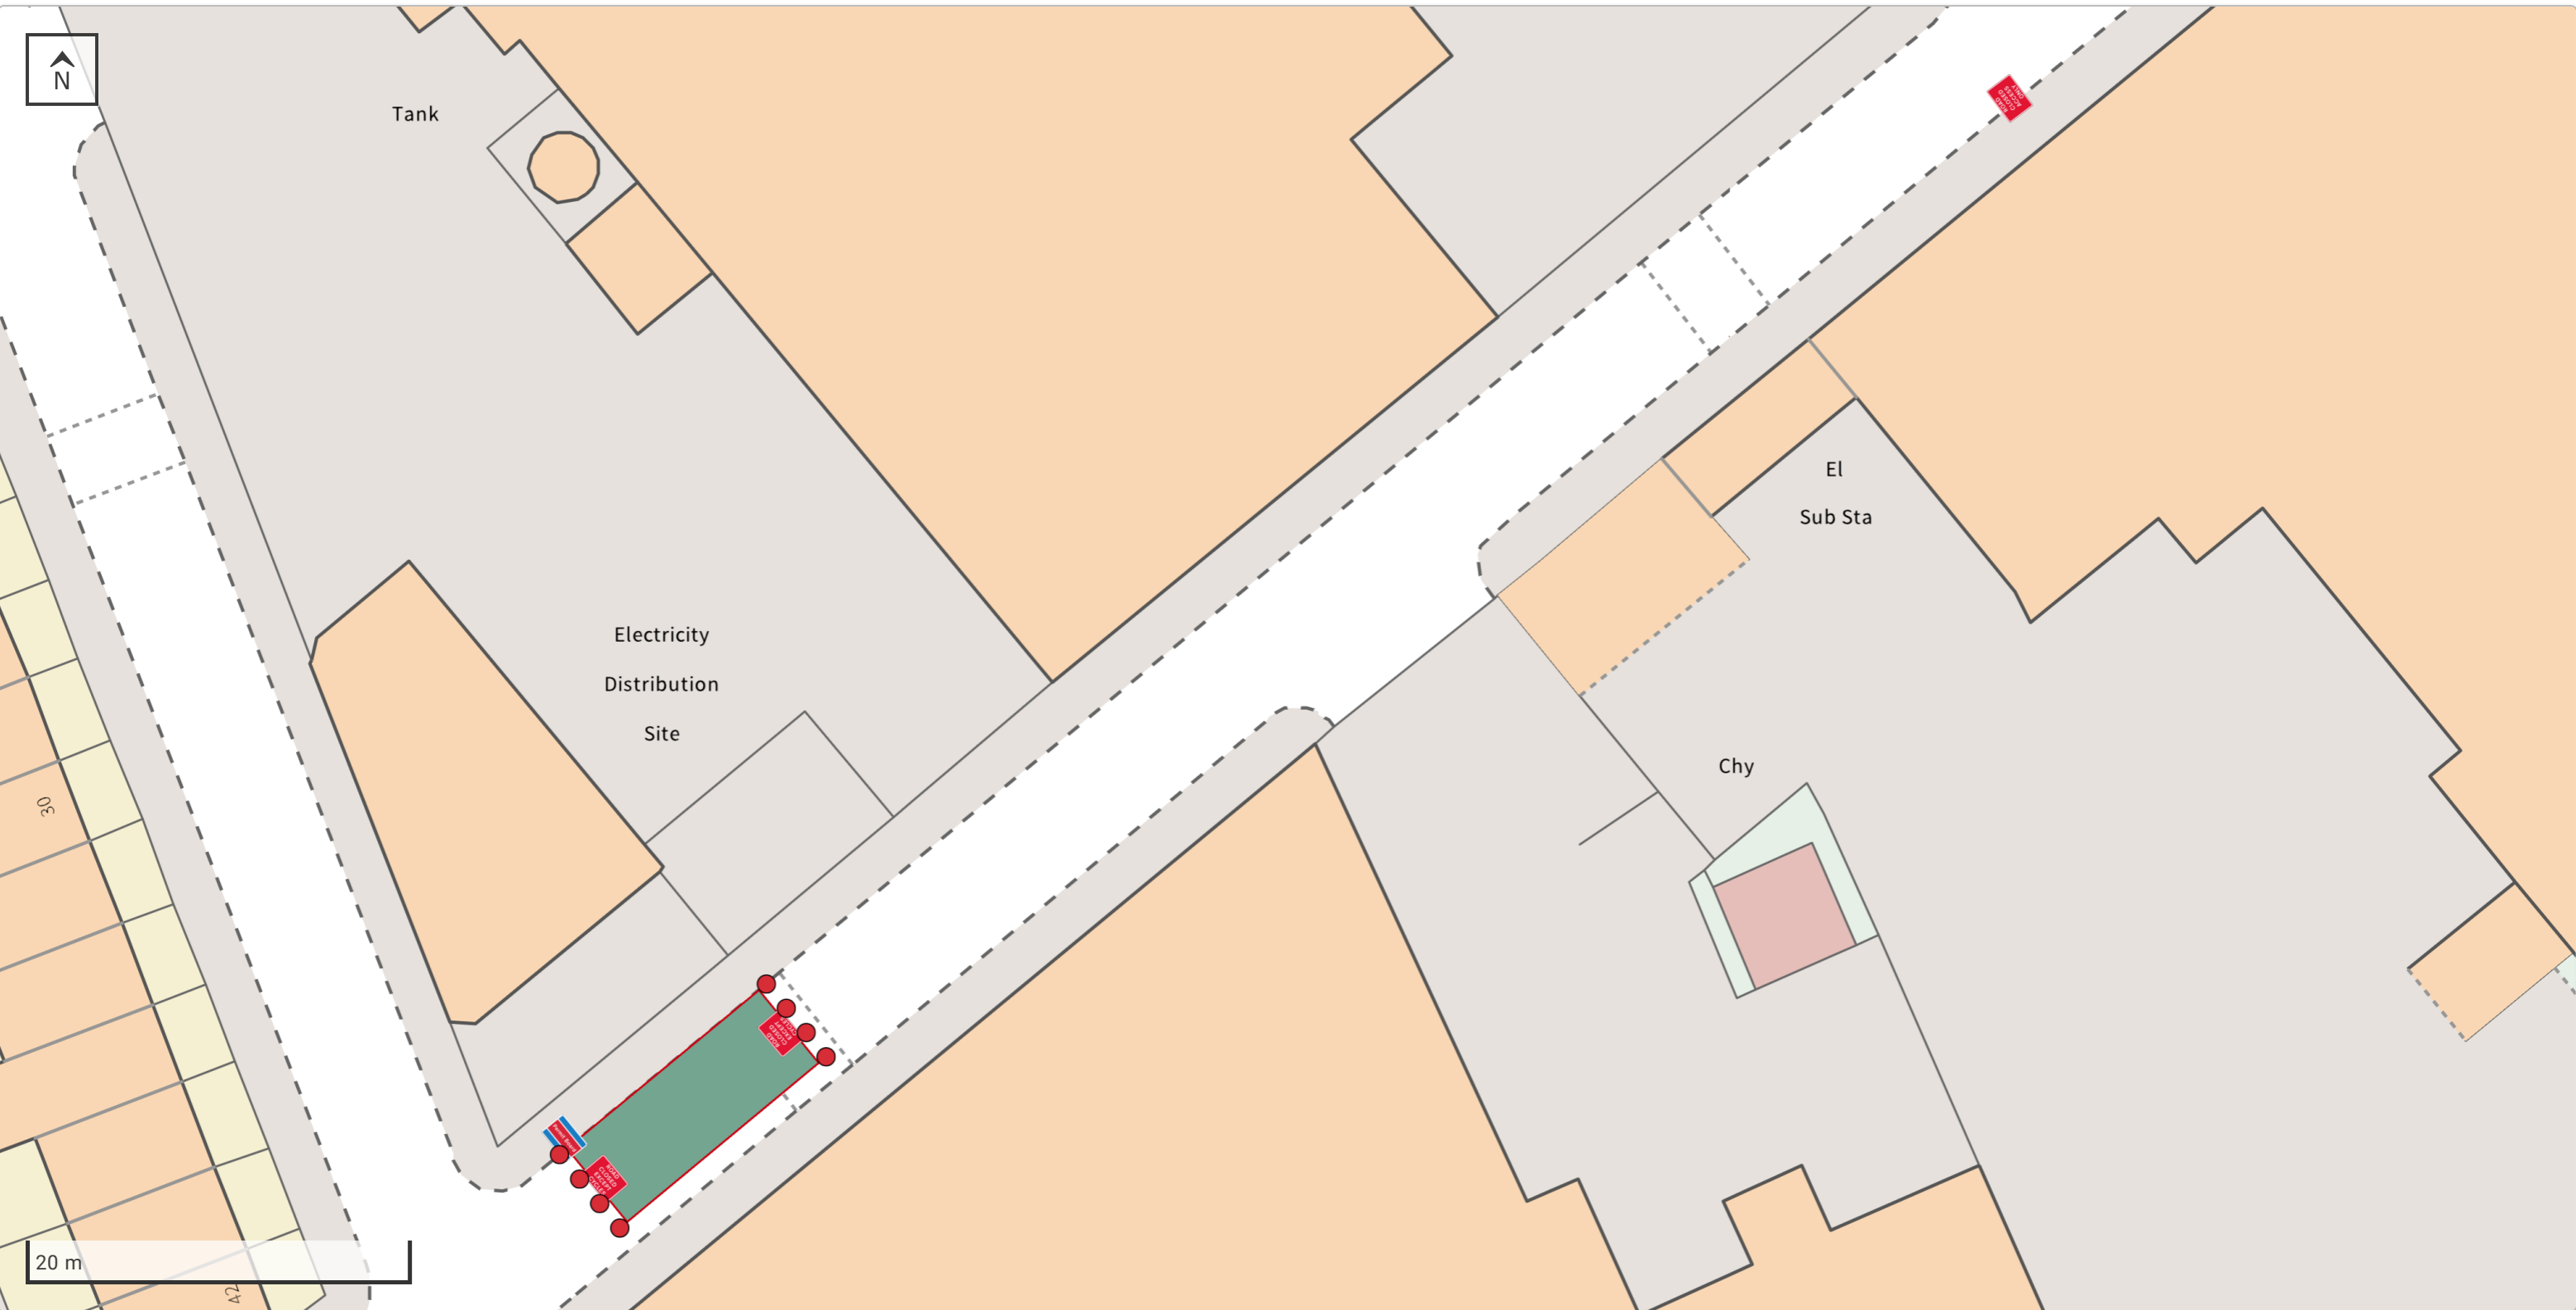

Plan name	BRIDGEMAN STREET - BOLTON	Minimum passing width	1.20 m
Reference	JG241CIVIL/TRANS-5002198	Promoter	ELECTRICITY NORTH WEST LIMITED
Location	Bridgeman Street, Deane, Bolton BL3 6UQ	Promoter Code	JG - 7005
Planned start	11 May 2026, 08:00		
Planned end	15 May 2026, 16:00		
Working hours	<i>Not specified</i>	Centre of works	photo.bigger.plays
Traffic management type	Road closure	Created by	Hannah Mclean
USRN	3400463	Created at	2 Apr 2026, 11:59:38
Speed limit	20	Produced by	SP Electricity North West
		This copy generated	2 Apr 2026, 12:17:30

Plan Inventory		Equipment	Qty	Equipment	Qty
	Road Closed Except Cycles		2		8
	Road Closed Access Only Ref: 7010.1b		1		35.64 m
	Permit Board		1		3

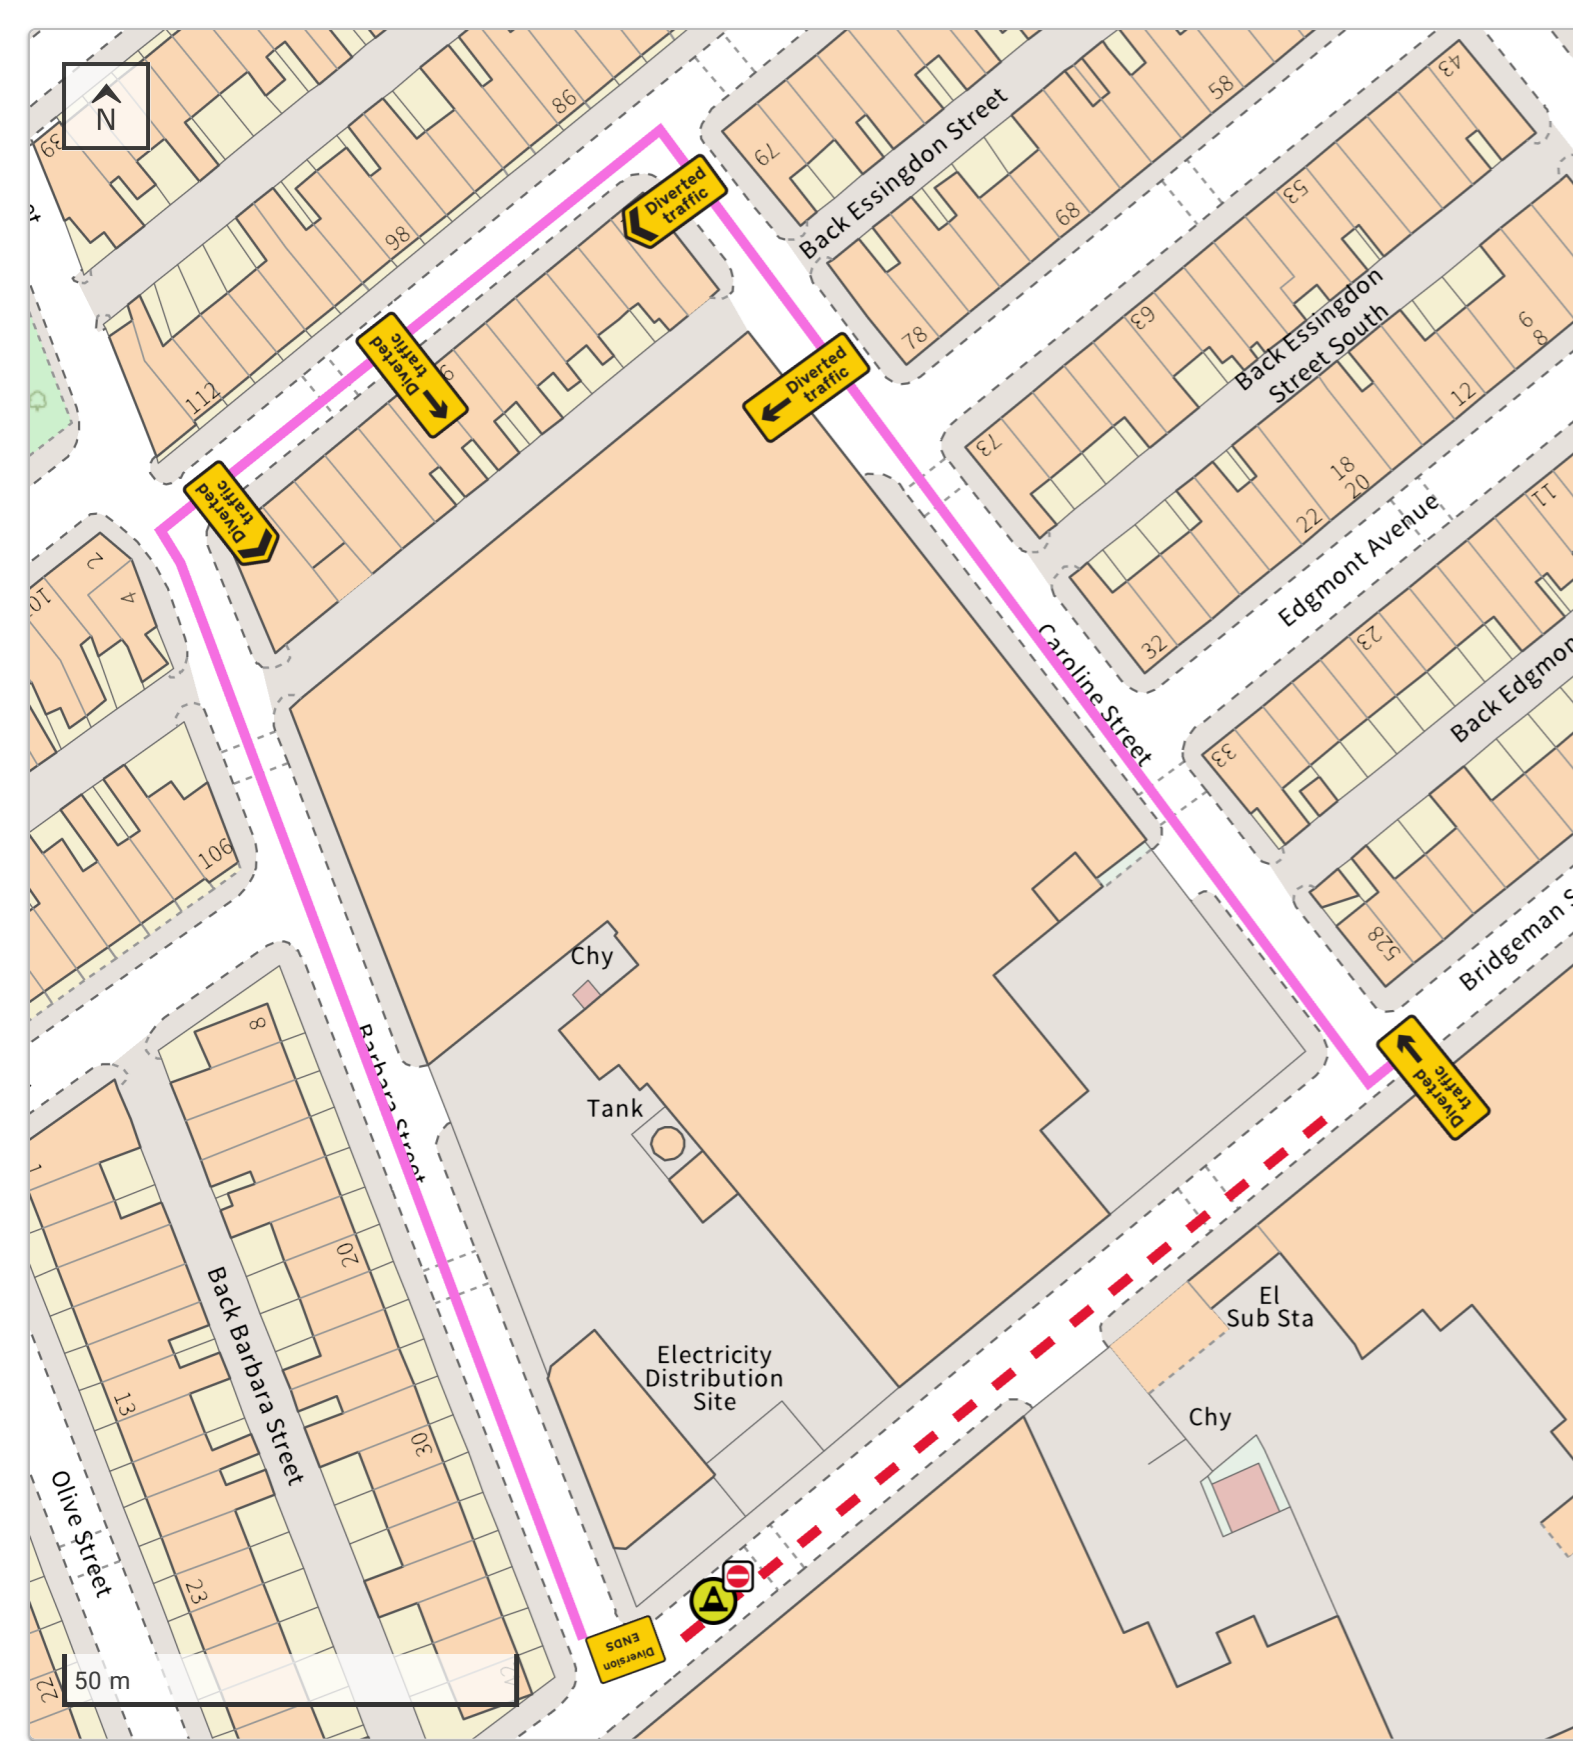

Diversion Inventory

Diversion Route, Diversion Route

Equipment	Qty	Equipment	Qty	Equipment	Qty	Equipment	Qty	Equipment	Qty		
Diversion Ahead Ref: 2702	2	Diverted Traffic Left Ref: 2703	3	Diverted Traffic Right Ref: 2703	3	Diverted Traffic Chevron Left Ref: 2704	3	Diverted Traffic Chevron Right Ref: 2704	3	A-frame	16
Diversion Ends Ref: 2702V	2										