


**WHITE LION BROW  
TEMPORARY ONE-WAY**

THE BOROUGH COUNCIL OF BOLTON  
ROAD TRAFFIC REGULATION ACT 1984 S.14

The Council intends to make an order, operative on 14 July 2026 for 2 weeks approx, the effect of which will be to implement a one-way traffic restriction on White Lion Brow from Spa Rd to St Helena Rd, permitted direction northbound, to allow electricity works to take place. Alternate route for traffic will be Marsden Rd, St Georges Rd, Chorley St. The Order will end after 18 months or on completion of the works whichever first occurs.

Bolton Council. 18 June 2026.

**[bolton.gov.uk/trafficorders](https://bolton.gov.uk/trafficorders)**

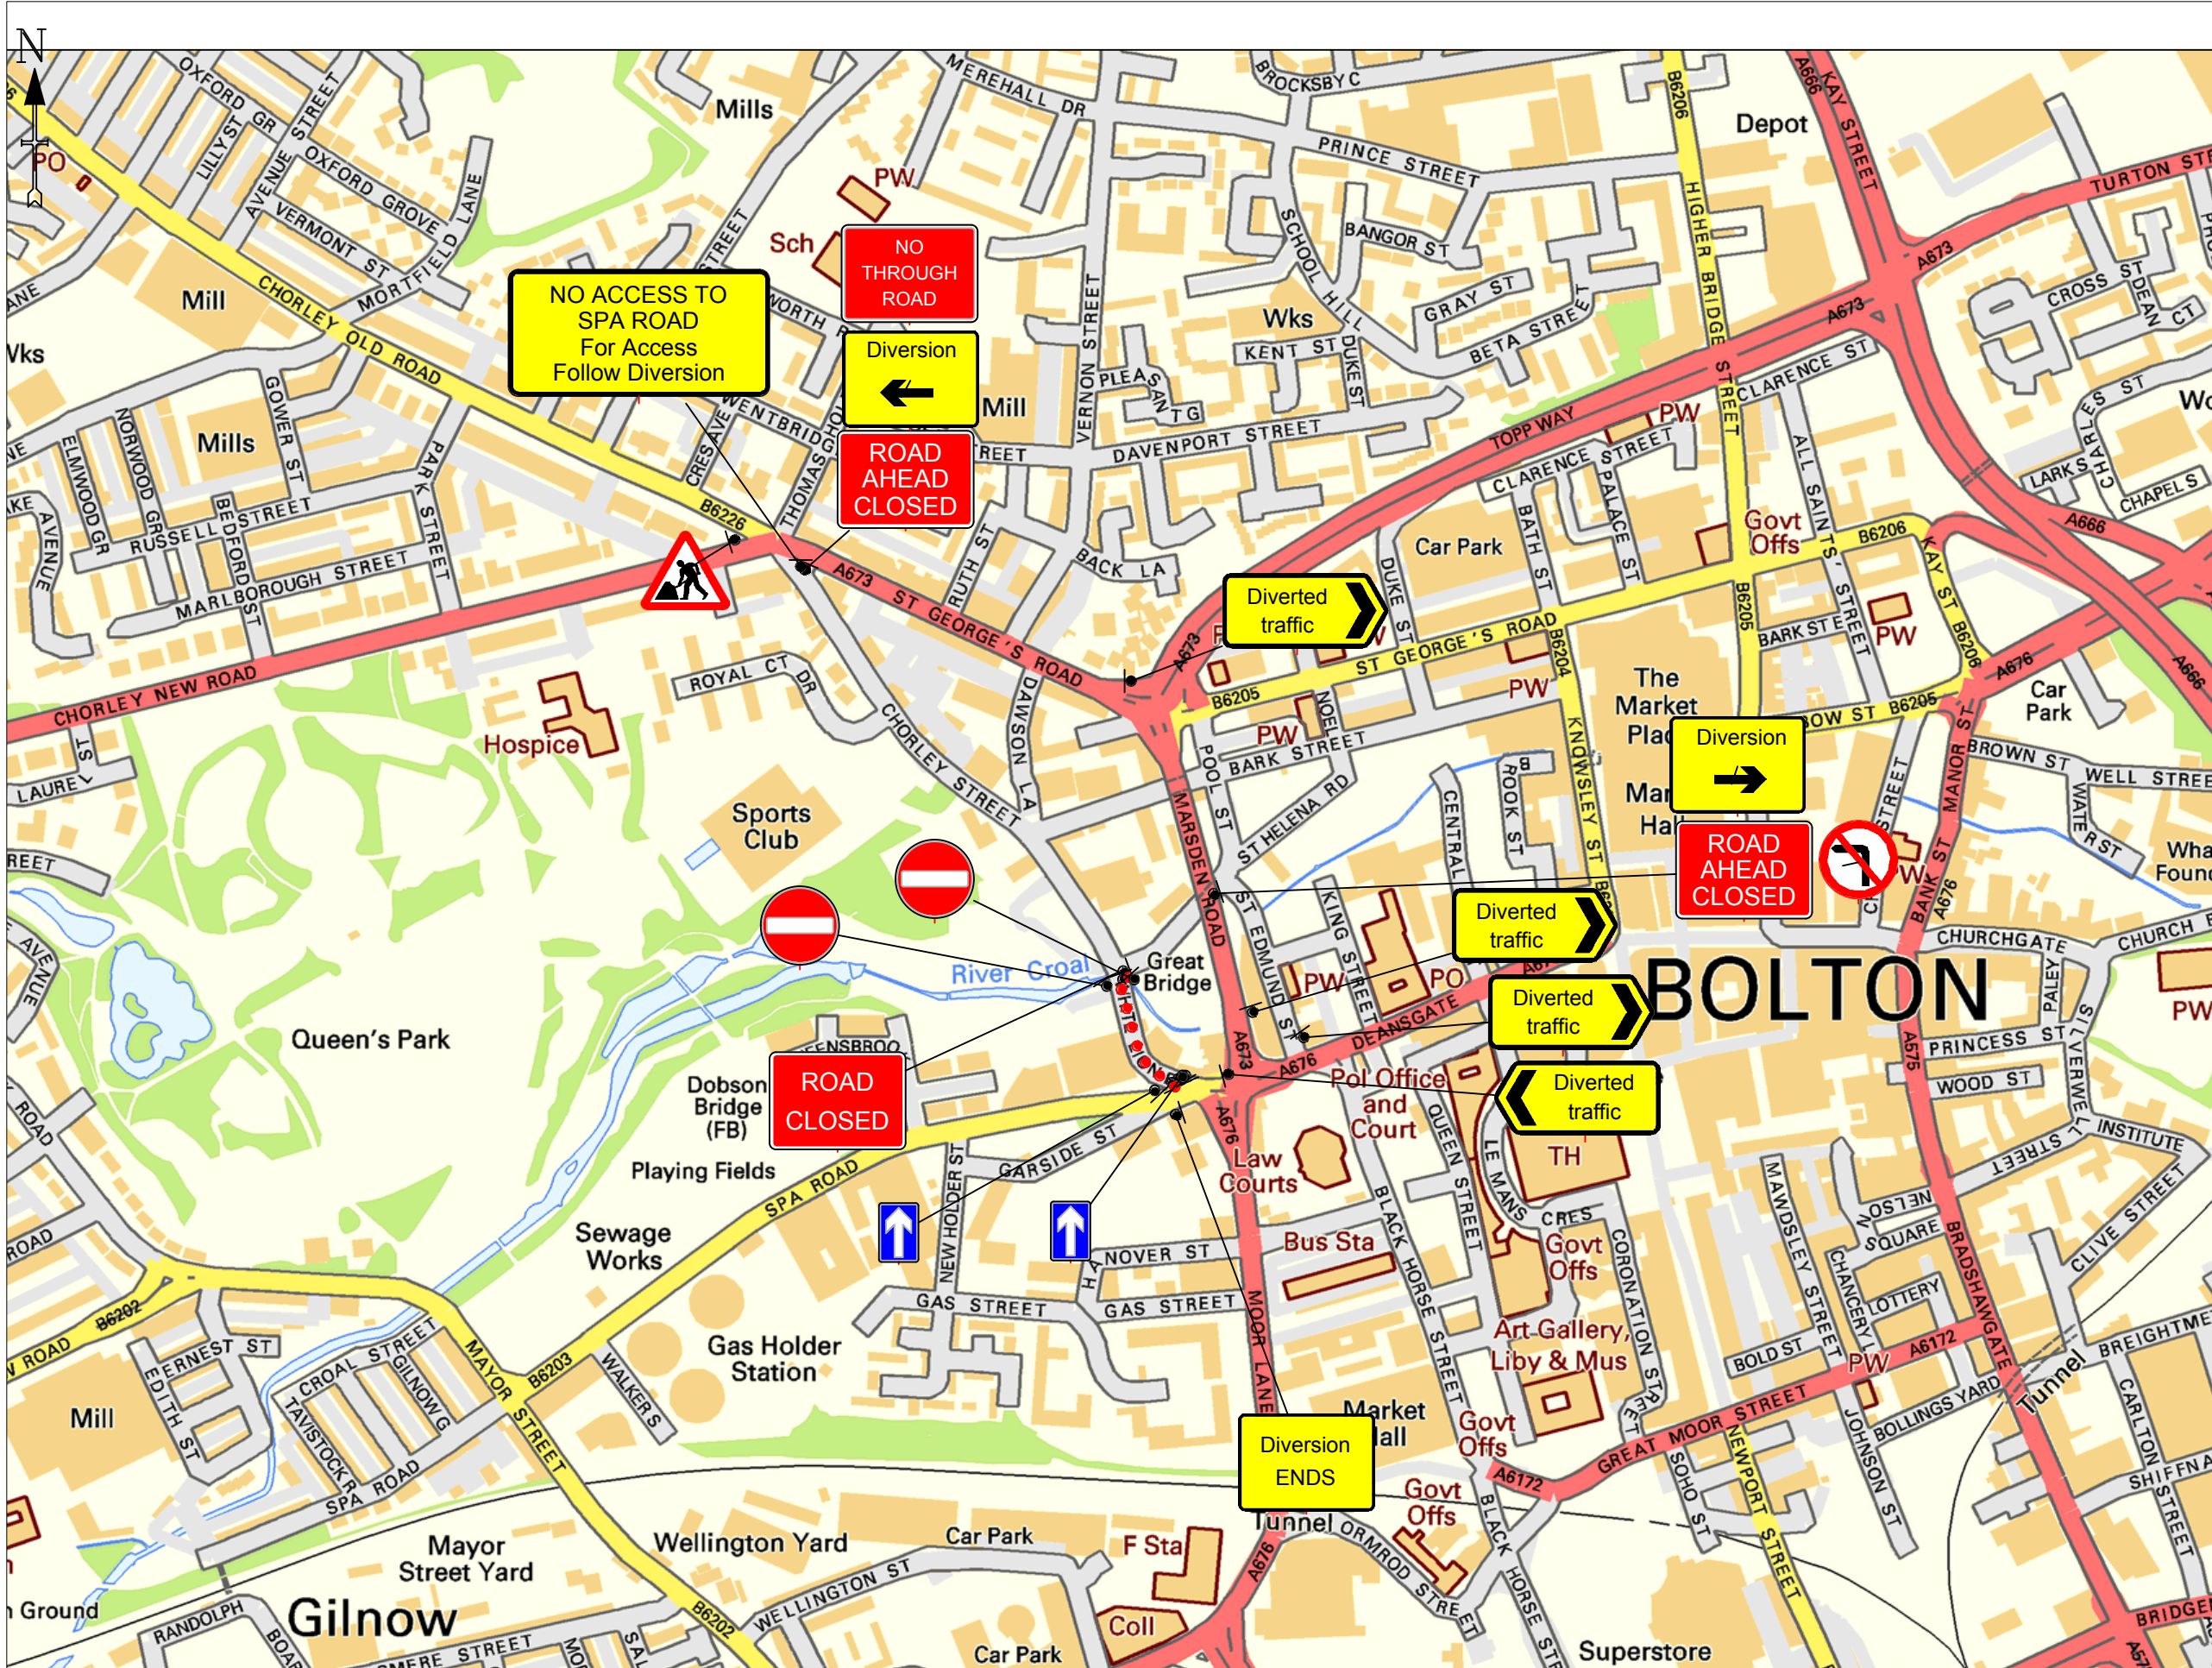

**DETAIL B (B)**

Single/Dual carriageway 40mph or less - 450mm traffic cones, spacing 1.5m.  
 Single/Dual carriageway 50mph or more - 750mm traffic cones, spacing 1.5m.  
 Dual carriageway national speed limit - 750mm traffic cones, spacing 1.5m, relaxation 3m.

Notes:  
 1) During darkness, warning lights to BS EN 12352:2006 should be provided in accordance with Table A1.3 (Appendix 1).  
 2) 45" tapers have 1.5m spacing, no relaxations.  
 3) On motorways and NSL AP duals with hard shoulders, 1m cones will be required for both standard and relaxation works for lead tapers and the facing wall of lane changes.

**DETAIL D (D)**

Single/Dual carriageway 40mph or less - 450mm traffic cones.  
 Single/Dual carriageway 50mph or more - 750mm traffic cones.

Notes:  
 1) During darkness, warning lights to BS EN 12352:2006 should be provided in accordance with Table A1.3 (Appendix 1).  
 2) Detail D applies only to relaxation cases.

	Standard: Normal traffic including buses and HGVs	Restricted: Cars and light vehicles only
Two-way working	6.75 m minimum	5.5 m minimum
Shuttle working	3.25-3.50 m desirable width range 3.0 m absolute minimum	3.25 m desirable minimum width 2.5 m absolute minimum

Specials -



Notes -

**DIVERSION ROUTE - ST GEORGES RD, MARSDEN RD**

**KEY**

	Traffic sign
	Traffic cone
	Traffic signals to Diagram 3000.1
	Working Space
	Pedestrian Barrier

TEMPORARY TRAFFIC MANAGEMENT 30 MPH	Issue	Date
	1	27.05.26
	Drawn By	MM

ONE WAY  
 WHITE LION BROW BL1 4DQ

Original drawing size A3 - NTS  
 Drawing Ref:  
**ELECTRIC**