

BOW STREET TEMPORARY PROHIBITION OF RIGHT TURN/LEFT TURN ONLY

THE BOROUGH COUNCIL OF BOLTON
ROAD TRAFFIC REGULATION ACT 1984 S.14

The Council intends to make an order, operative from 14 July 2026, overnight between the hours of 7pm and 4am approx, the effect of which will be to implement the following restrictions to allow manhole repair works to take place.

No Right Turn

- Bow Street/Folds Road, no right turn for vehicles travelling east bound at its junction with Manor Street.
(Alternate route for traffic: Folds Road, Bury New Road, Castle Street, Bradford Street, Lower Bridgeman Street, Manchester Road, Bradshawgate.)

Left Turn Only

- Kay Street, left turn only for vehicles travelling southbound at its junction with Folds Road.
(Alternate route for traffic: Folds Road, Bury New Road, Castle Street, Bradford Street, Lower Bridgeman Street, Manchester Road, Bradshawgate.)
- Folds Road, left turn only for vehicles travelling westbound at its junction with Manor Street.
(Alternate route for traffic will be Manor Street, Bank Street, Bradshwagate, Great Moor Street, Blackhorse Street, Deansgate, Knowsley Street, St Georges Road)

The Order will end after 18 months or on completion of the works whichever first occurs.


Bolton Council. 23 June 2026.
bolton.gov.uk/trafficorders

30

SAFETY ZONE DIMENSIONS
 Permanent speed limit 30mph or less
 Sideways safety zone 0.5m
 Longways safety zone 0.5m
 (Dimensions are minima)

****PART 1 OF 2****
DETAILS OF DIVERSIONS ON SEPARATE CAD (PTM1177b)

Specials -

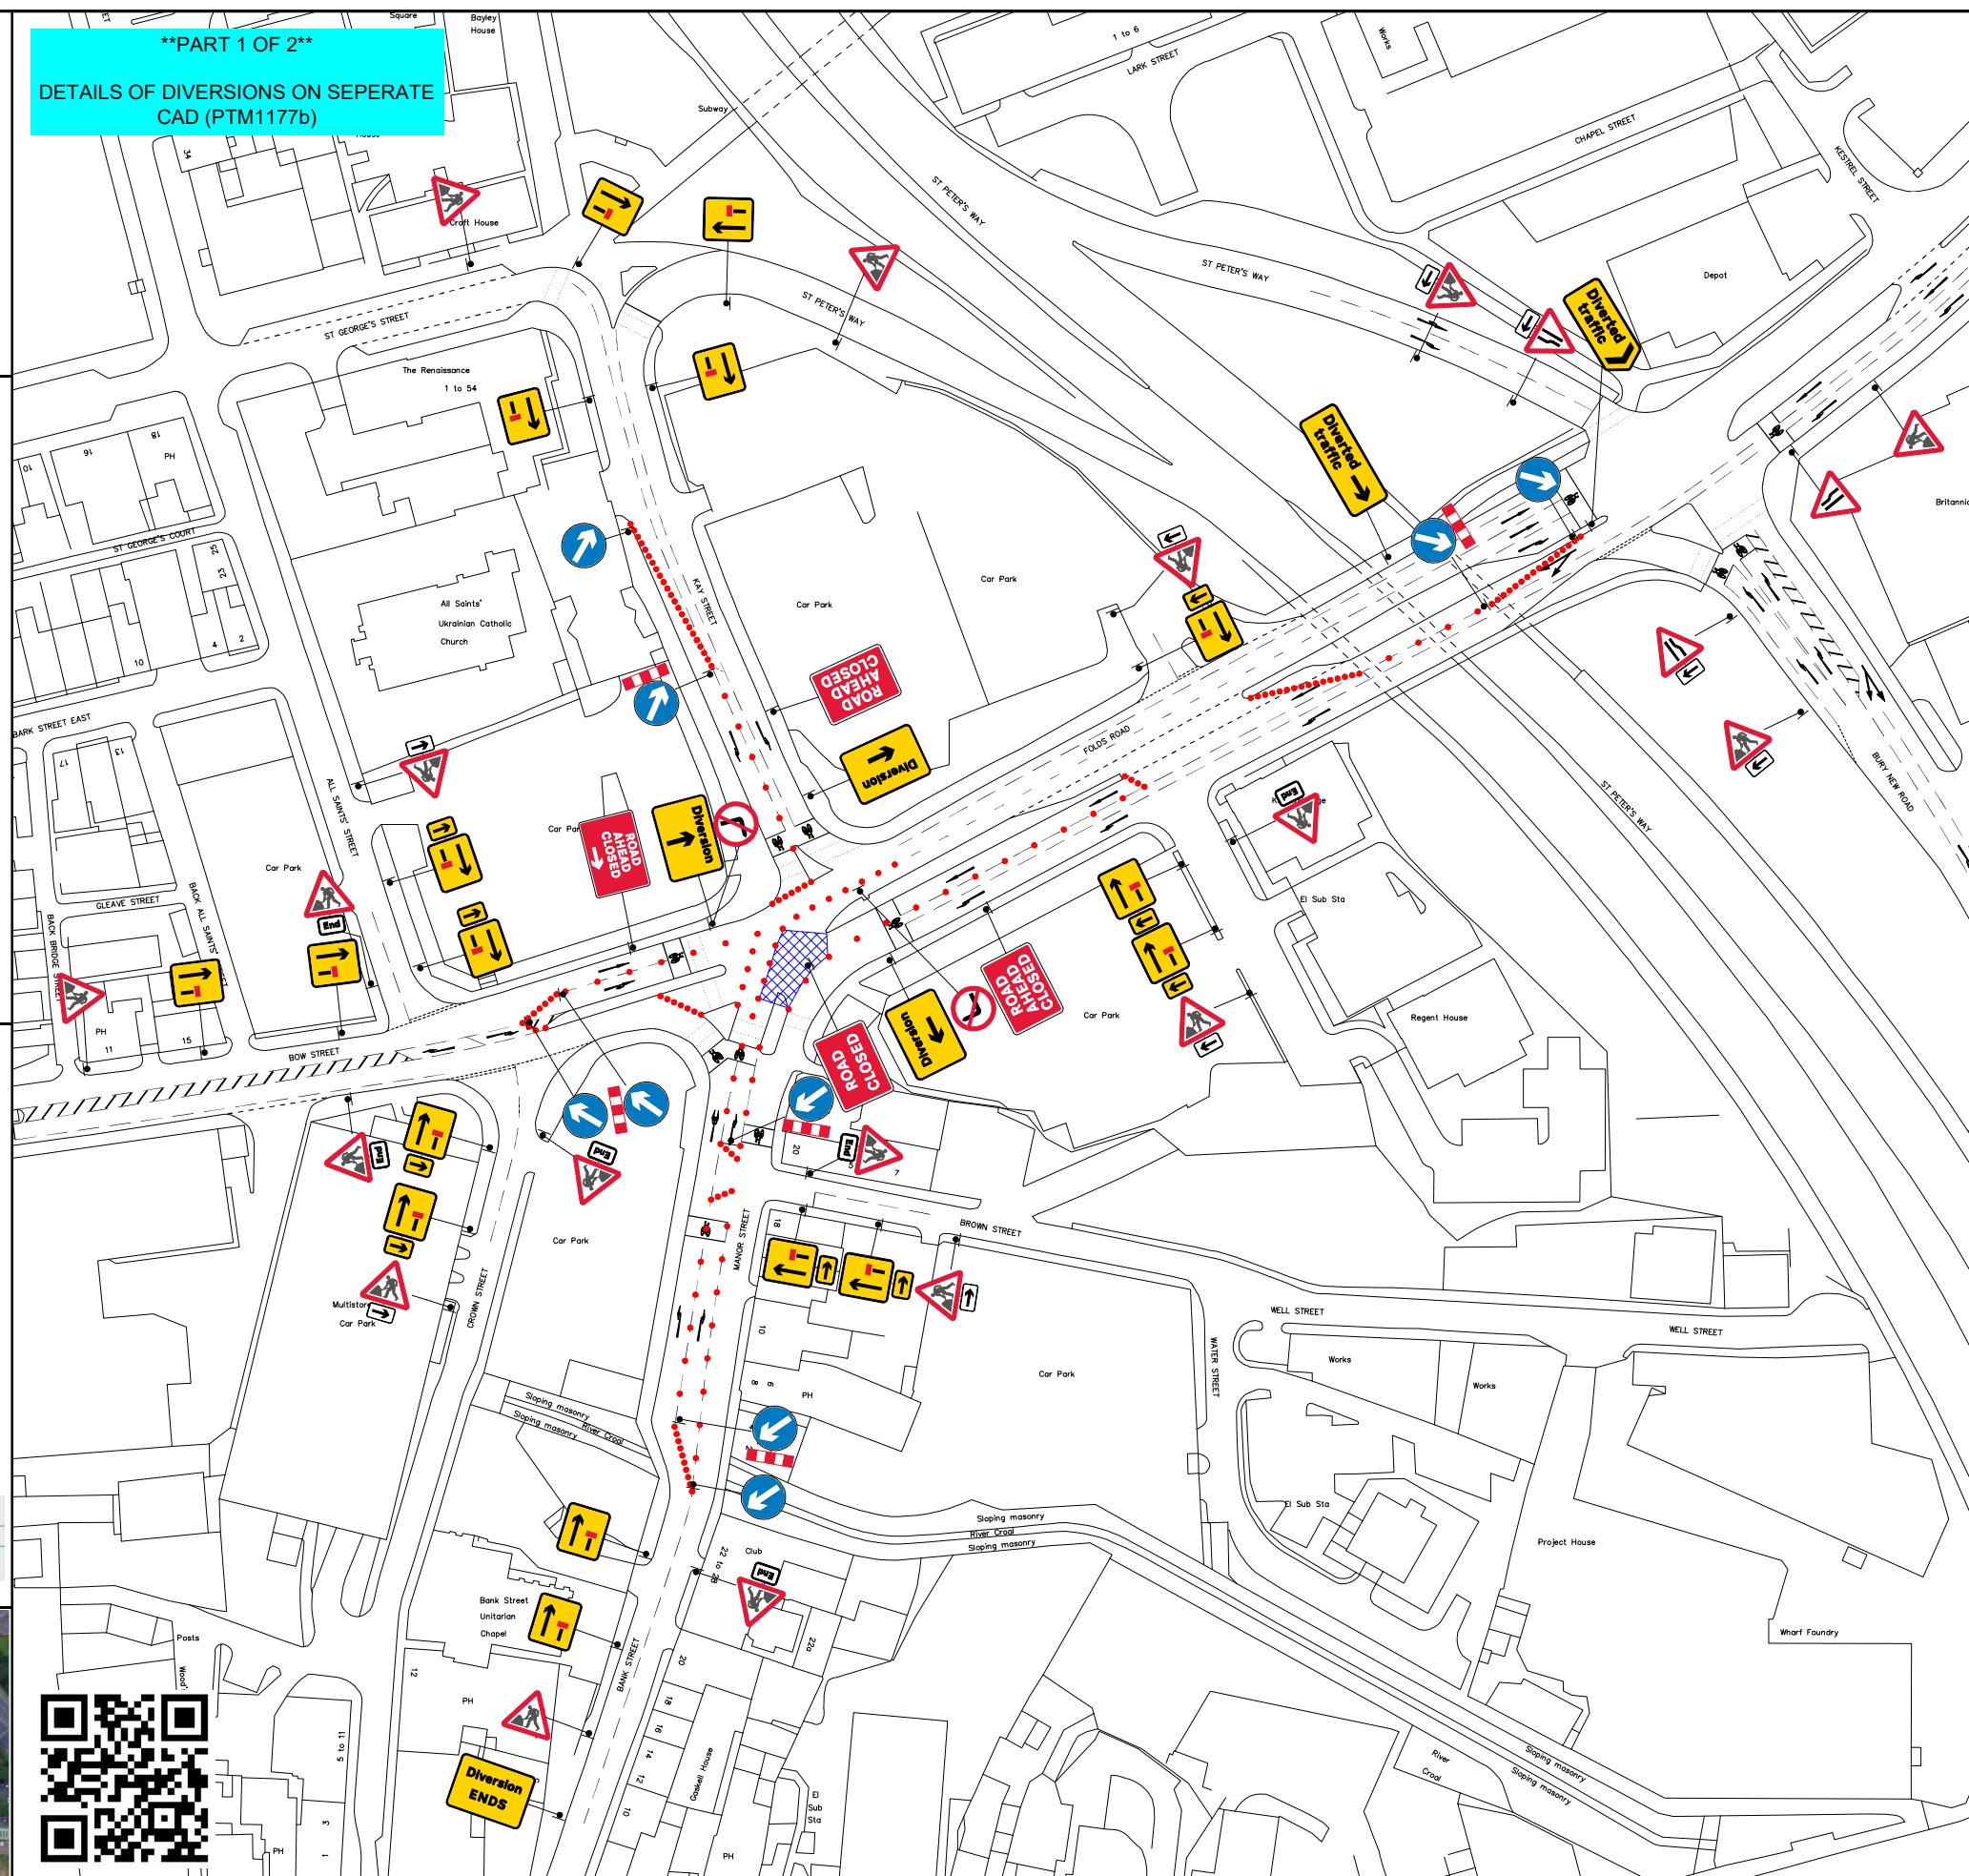

DETAIL B
 Single/Dual carriageway 40mph or less - 450mm traffic cones, spacing 1.5m.
 Single/Dual carriageway 50mph or more - 750mm traffic cones, spacing 1.5m.
 Dual carriageway national speed limit - 750mm traffic cones, spacing 1.5m, relaxation 3m.

Notes:
 1) During darkness, warning lights to BS EN 12352:2006 should be provided in accordance with Table A1.3 (Appendix 1).
 2) 45° tapers have 1.5m spacing, no relaxations.
 3) On motorways and NSL AP duals with hard shoulders, 1m cones will be required for both standard and relaxation works for lead tapers and the facing wall of lane changes.

DETAIL D
 Single/Dual carriageway 40mph or less - 450mm traffic cones.
 Single/Dual carriageway 50mph or more - 750mm traffic cones.

Notes:
 1) During darkness, warning lights to BS EN 12352:2006 should be provided in accordance with Table A1.3 (Appendix 1).
 2) Detail D applies only to relaxation cases.

Qty: 4 Ref: 13-9-YAL Direction to hazard Left	
Qty: 5 Ref: 13-9-YAR Direction to hazard Right	
Qty: 1 Ref: 13-9 Schedule 13-9: Temporary Information	
Qty: 2 Ref: 2702 Start of temporary diversion route	
Qty: 1 Ref: 2702 Start of temporary diversion route	
Qty: 1 Ref: 2702 End of temporary diversion route	
Qty: 4 Ref: 2703 Direction of temporary diversion route from junction ahead	
Qty: 2 Ref: 2703 Direction of temporary diversion route from junction ahead	
Qty: 5 Ref: 2703 Direction of temporary diversion route from junction ahead	
Qty: 3 Ref: 2703 Direction of temporary diversion route from junction ahead	
Qty: 1 Ref: 2703 Direction of temporary diversion route from junction ahead	
Qty: 4 Ref: 2704 Direction of temporary diversion route	
Qty: 1 Ref: 2704 Direction of temporary diversion route	
Qty: 3 Ref: 517 Road narrows on one side only ahead - right	
Qty: 4 Ref: 573 Direction to hazard left	
Qty: 5 Ref: 573 Direction to hazard right	
Qty: 9 Ref: 610 Keep left	
Qty: 2 Ref: 612 No right turn	
Qty: 6 Ref: 645 End panel	
Qty: 18 Ref: 7001 Road works ahead	
Qty: 2 Ref: 7010-FP-13-9 Nature of temporary hazard ahead - Road Ahead Closed	
Qty: 1 Ref: 7010-FP-13-9 Nature of temporary hazard ahead - Road Closed	
Qty: 5 Ref: 7105 Lane closure barrier	
Qty: 17 Ref: 7202.1 Temporary lane availability	

KEY

	Traffic sign
	Traffic cone
	Traffic signals to Diagram 3000.1
	Working Space
	Pedestrian Barrier

Drawing No - PTM1177a

PRIMUS

Original drawing size A3 - NTS

TEMPORARY TRAFFIC MANAGEMENT PLAN

Issue	1
Date	15.10.2025
Drawn by	CT007
	requests@cad2ltdesigns.com Kemp House, 128 City Road, London, United Kingdom. EC1V 2NK

LANE CLOSURES + ROAD CLOSURE & DIVERSIONS
FOLDS ROAD (A676) & BOW ST (B6205) & KAY ST (B6206) & MANOR ST, BOLTON BL1 2RZ

